


Front Elevation (East) @ 1:100


Side Elevation (North) @ 1:100

Rear Elevation (West) @ 1:100

- Extension Materials
- Roof: Sandtoft 20-20 plain tile
 - Walls: Marshalls Chestnut Multi brick to match existing
 - Windows: White pvcu to match existing
 - Door: White pvcu
 - Guttering: Black half round to match existing

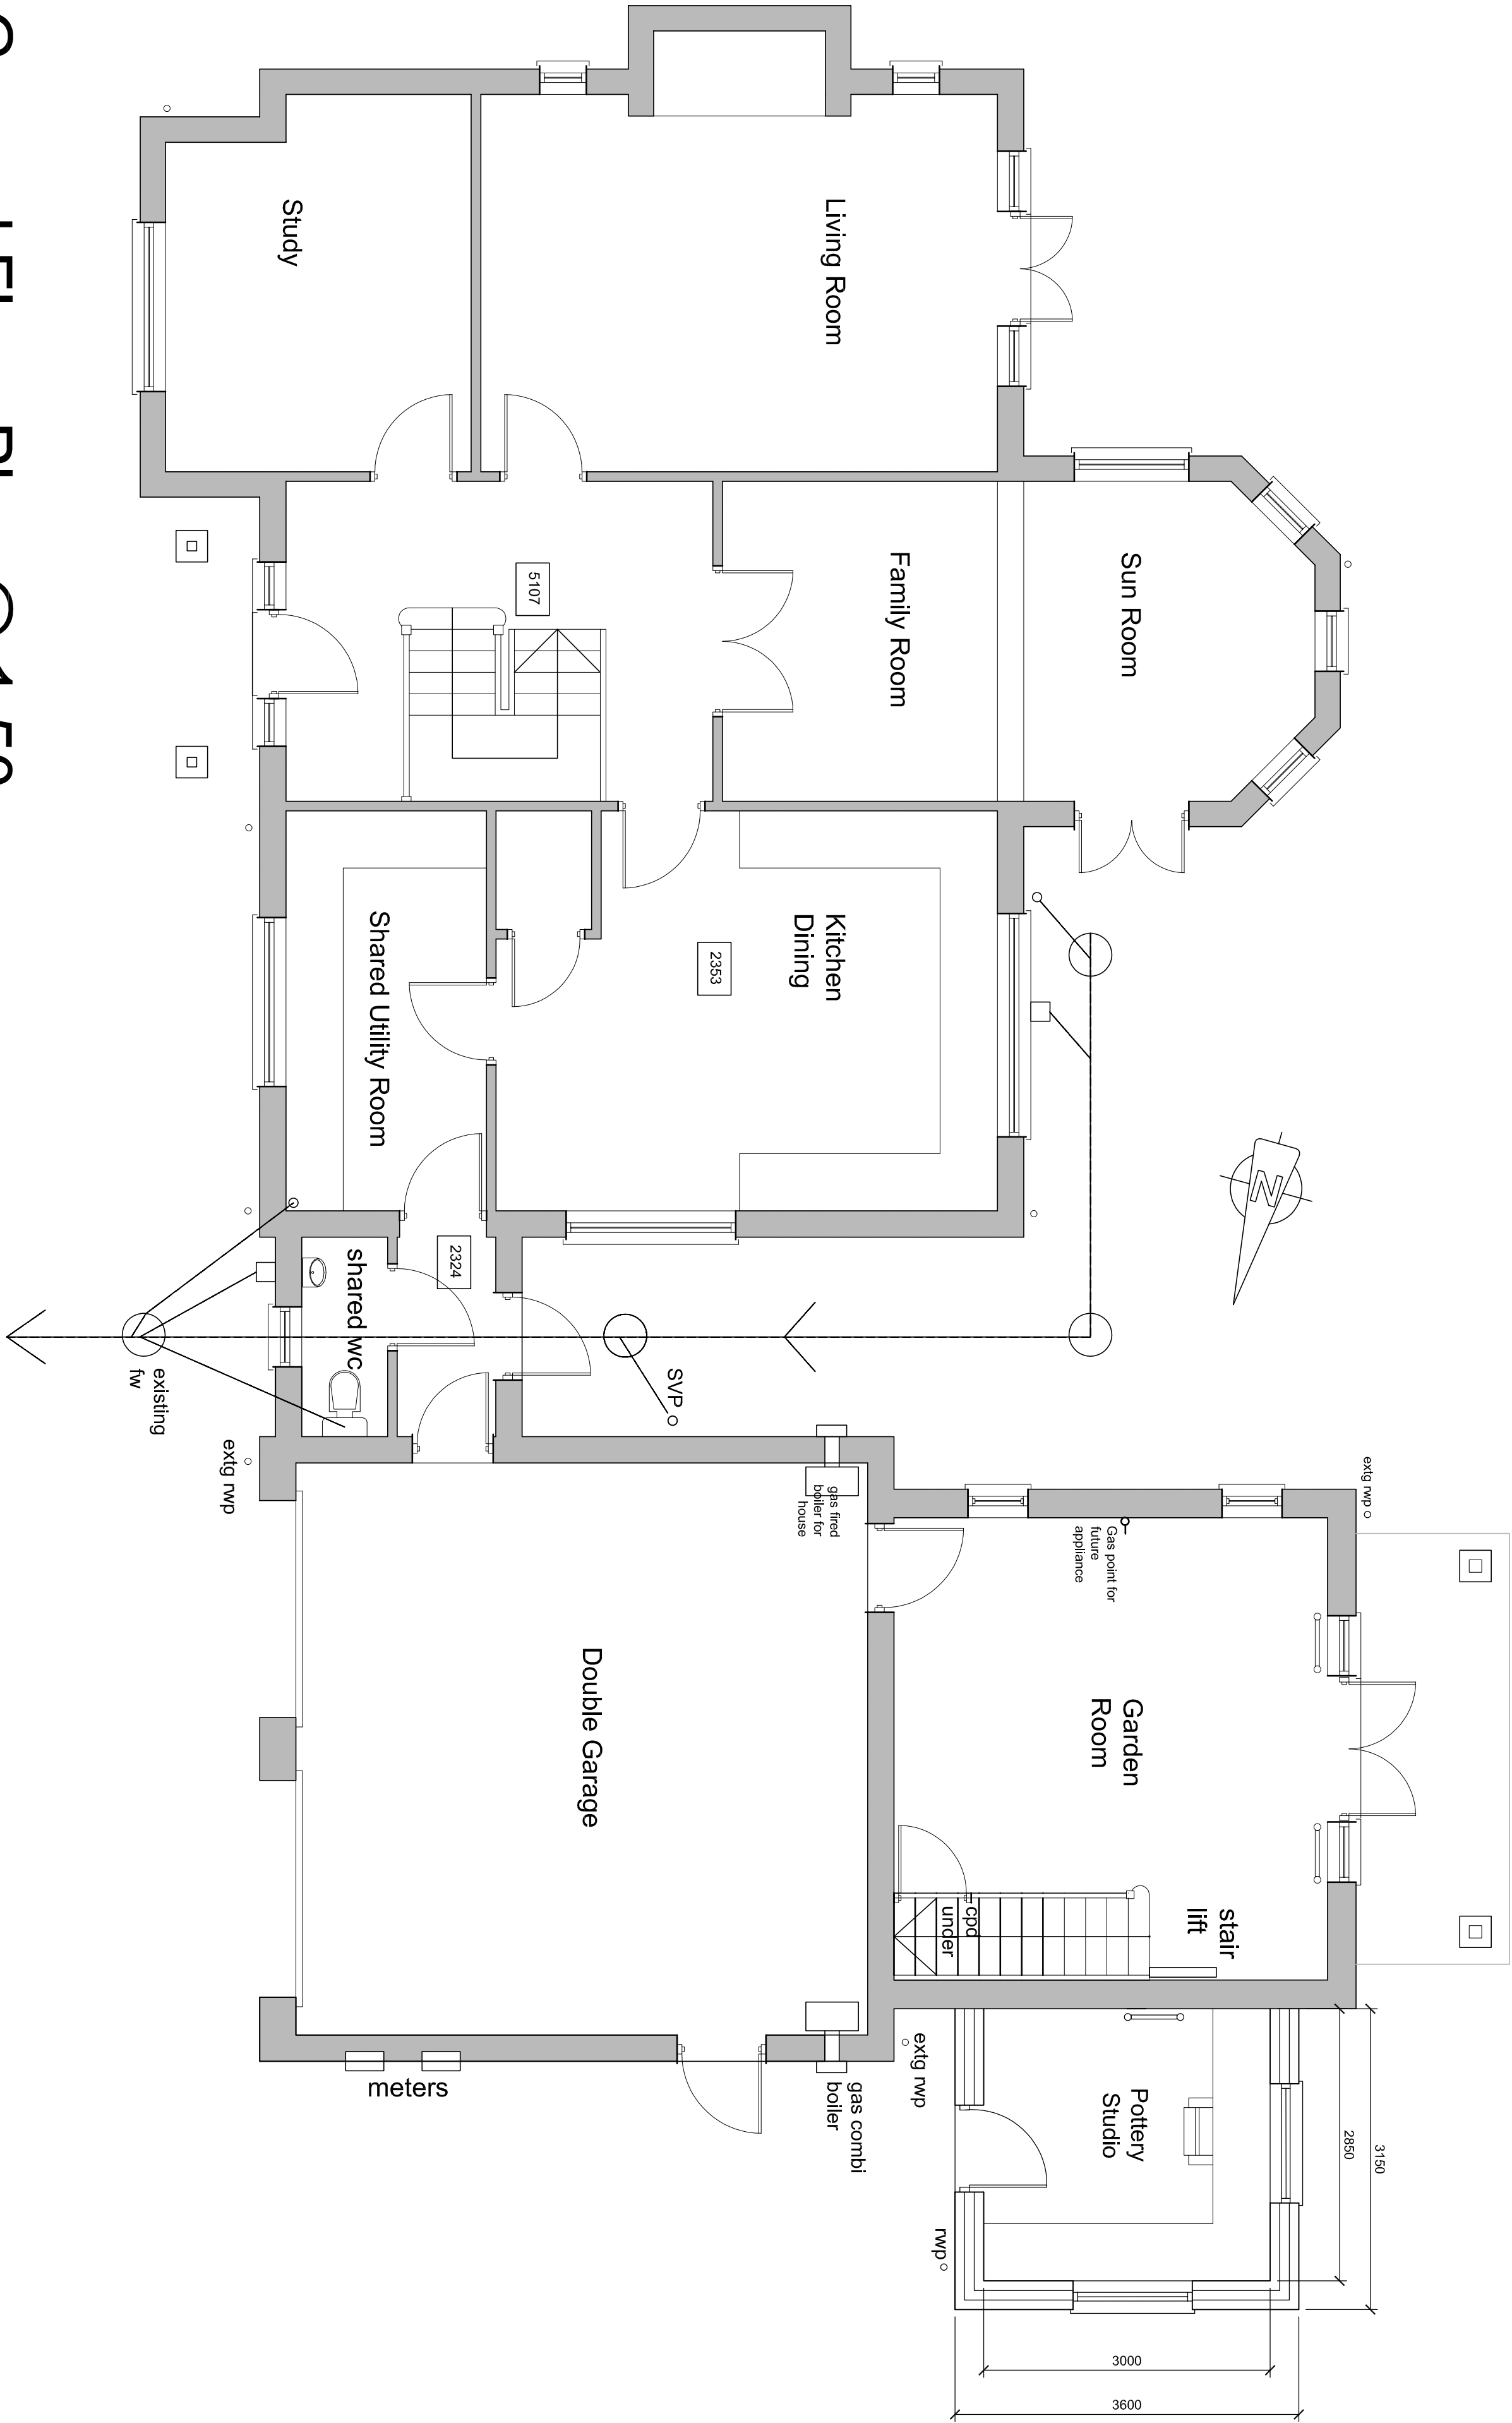


Ground Floor Plan @ 1:50

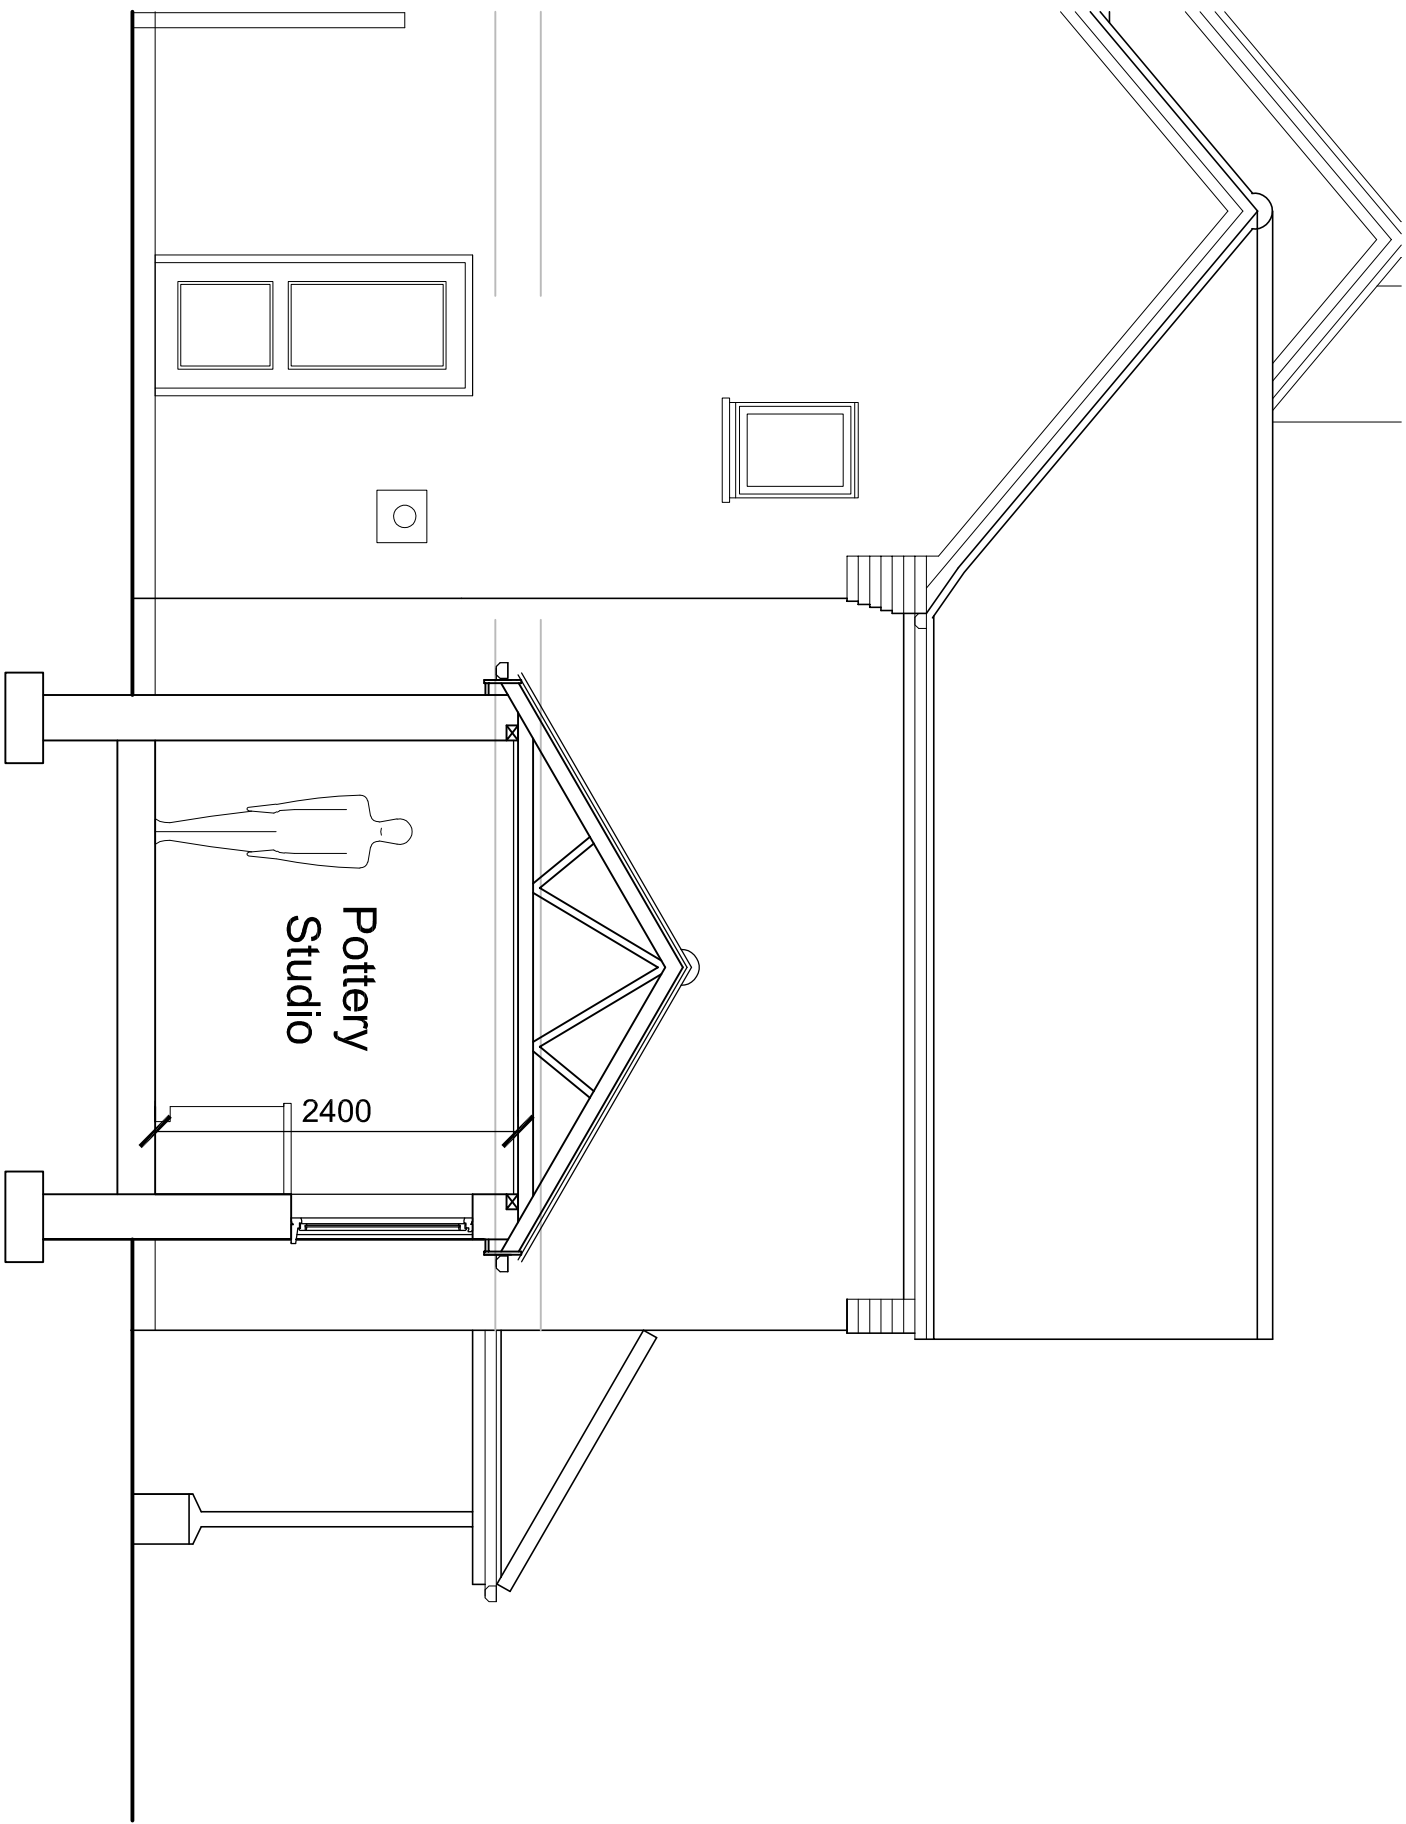

Section @ 1:50

Proposed Plan, Elevations and Preliminary Section

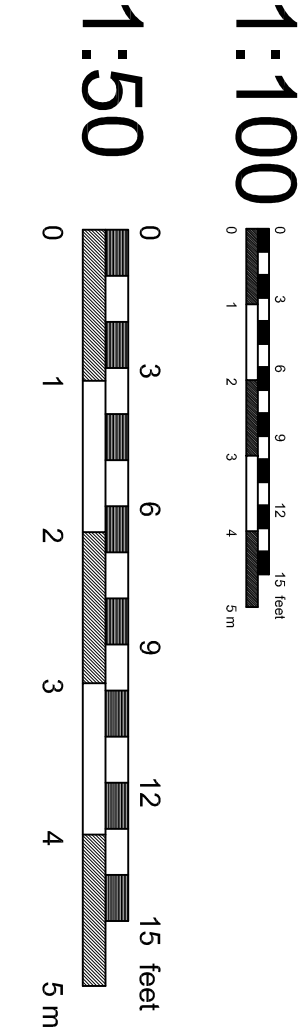

J M A D Architecture					
www.jennymitchell.co.uk info@jmadarch.co.uk Tel 07921 003153					
Project:	Single Storey Extension	Date:	Jan 2021		
Address:	3 Chapelgate, Kilton End Boston, PE20 1NU	Scale:	1:50 & 1:100 on A1		
Client:	Mr & Mrs Brown	Drawn:	TB	checked:	JM
Drawing Title:	As Proposed	Job No.:	20166		
		Dwg No.:	04 A		