


SOUTH WEST ELEVATION

SOUTH EAST ELEVATION

NORTH EAST ELEVATION

NORTH WEST ELEVATION

PROPOSED ELEVATIONS 1:200

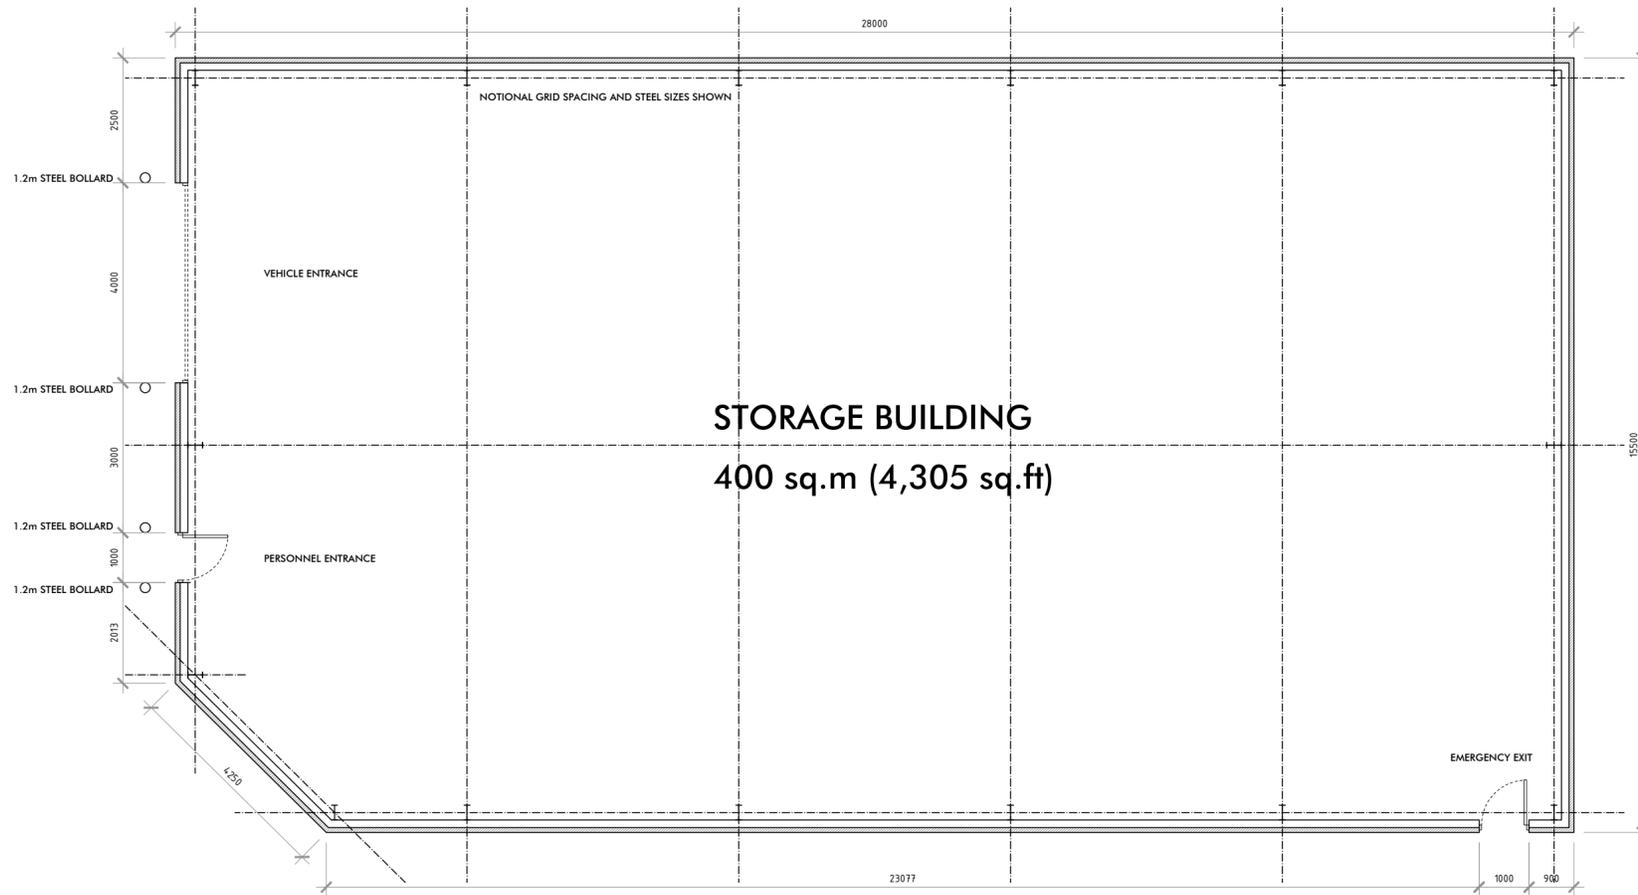

PROPOSED FLOOR PLAN 1:100

REV: DATE: DESC:



33a Chapel Street
 East Ardsley
 Wakefield
 West Yorkshire
 WF3 2AA
 T: 01924 835600
 M: 07767 774257
 W: www.sk-design.co.uk
 E: info@sk-design.co.uk

CLIENT: REFLEX LABELS,

PROJECT: REFLEX LABELS,
 STATION ROAD, SWINESHEAD,
 BOSTON

DRAWING TITLE: PROPOSED BUILDING

PROJECT REF: 2022-061

DRAWING NO: 200 REVISION: -

SCALE: AS SHOWN@A2 DATE: FEB 2022

