


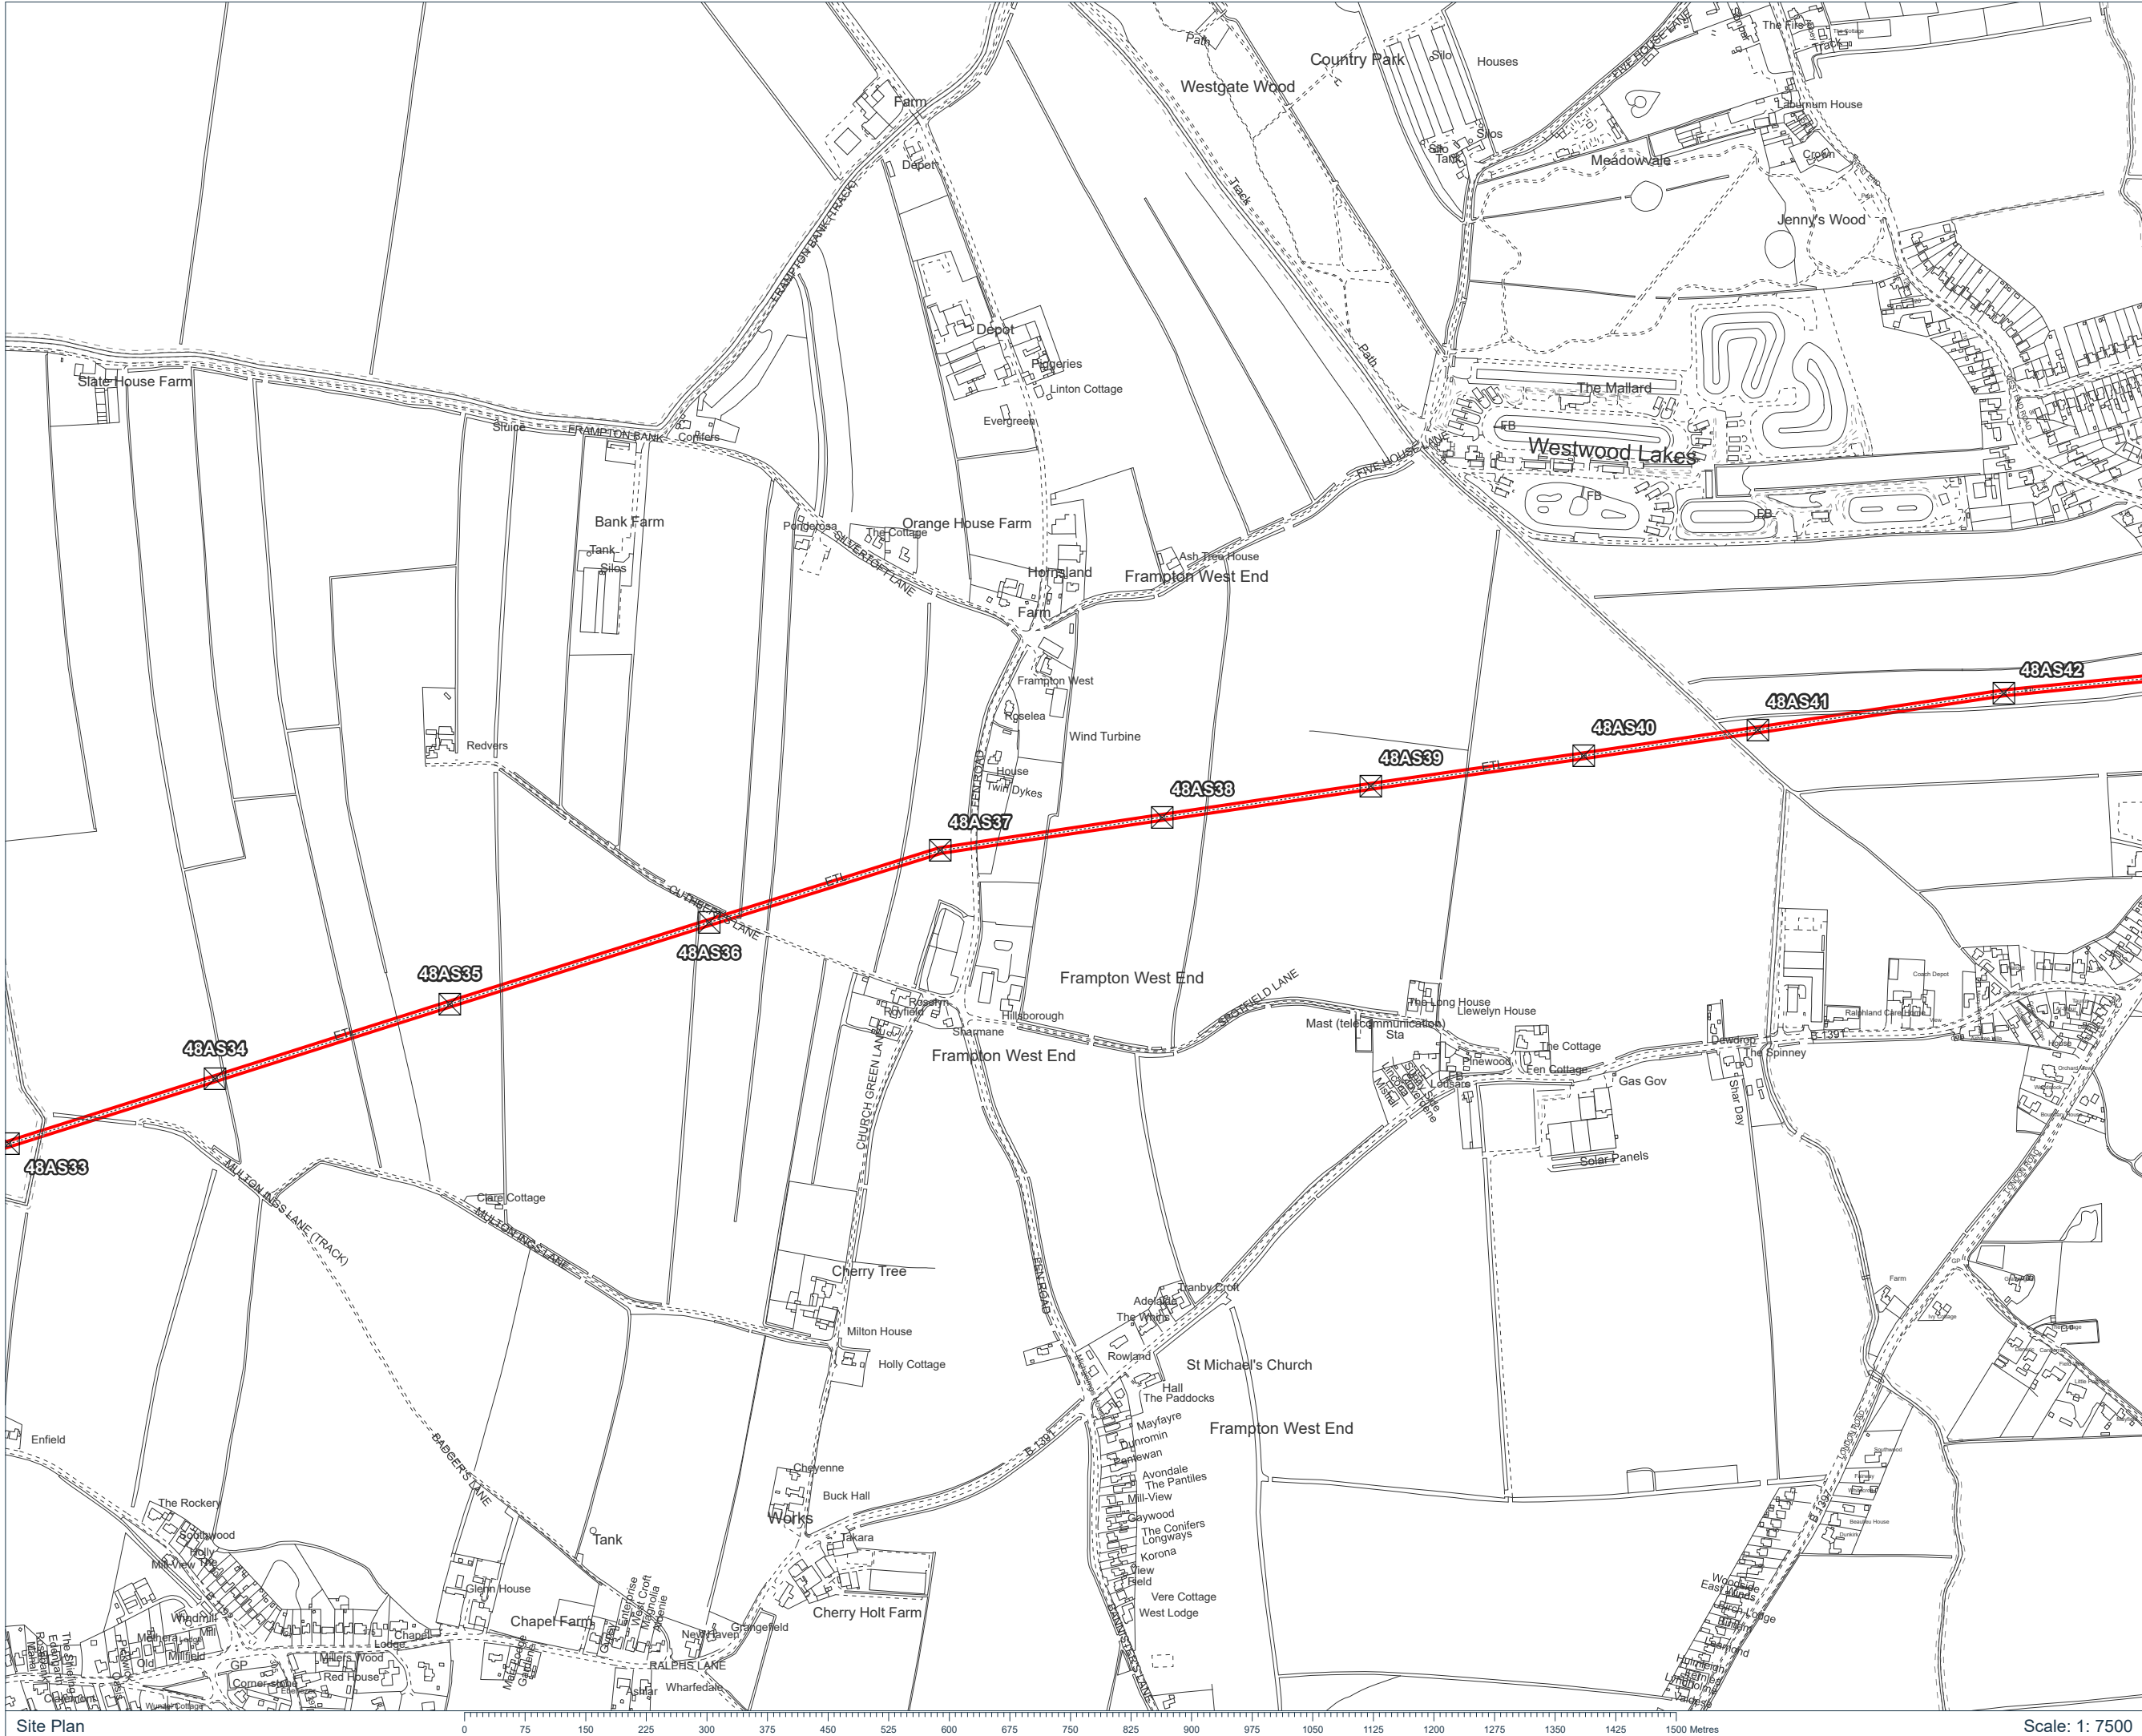


Drawing Location: C:\Users\luiz.mendes\Documents\Dalour Maclaren\EP - Boston to Bicker Fen 23001778 - Geomatics\01 DM Plans\20230517_23001778_PLN_INFO_1.1.aprx





Key:

 Existing Towers

 Replacement Overhead Line and Components

Notes:

PLEASE NOTE THAT THIS IS A LEGAL PLAN RELATING TO SPECIFIC ASSETS (A LINE MAY INDICATE THE POSITION OF MORE THAN ONE ASSET/CABLE). SYMBOLS (I.E. TOWER/POLE) ARE INDICATIVE AND ARE NOT DRAWN TO SCALE. THIS PLAN IS NOT TO BE USED FOR IDENTIFYING WHERE OUR ASSETS HAVE BEEN INSTALLED OR IN CONJUNCTION WITH ANY PLANNED WORKS OR EXCAVATIONS. IF YOU REQUIRE A PLAN OF NATIONAL GRID ELECTRICITY DISTRIBUTIONS ASSETS IN PREPARATION FOR SITE WORKS OR EXCAVATIONS, PLEASE REFER TO OUR COMPANY WEBSITE FOR DETAILS. ASSETS SHOWN DEAD OR DISCONNECTED MAY HAVE BEEN RECONNECTED AND SHOULD BE TREATED AS LIVE.

Coordinate System: British National Grid
Projection: Transverse Mercator
Datum: OSGB 1936

Signed:

Date:

Interest:
N/A

Location:
Fen Road, Frampton West End, Frampton CP, Boston, Lincolnshire, PE20 1RU

Coords: 530078, 341172

Scheme Name:
EP - Boston to Bicker Fen

Drawing Name:
Information Plan

Drawing No: 23001778_PLN_INFO_1.5


Rev	Date	Description
-	23.02.2023	First Issue

Drawn: LM

Approved: EB

Sheet No: 5 of 6

Sheet Size: A3





Plan produced on behalf of National Grid Electricity Distribution.
BASED UPON THE ORDNANCE SURVEY MAP WITH THE SANCTION
OF THE CONTROLLER OF HM STATIONERY OFFICE.
CROWN COPYRIGHT RESERVED. © OS LICENCE No. 100024241

Site Plan

0751502253003754505256006757508259009751050112512001275135014251500 Metres

Scale: 1: 7500