




Existing Ground Floor Plan
Scale 1:50



Existing First Floor Plan
Scale 1:50

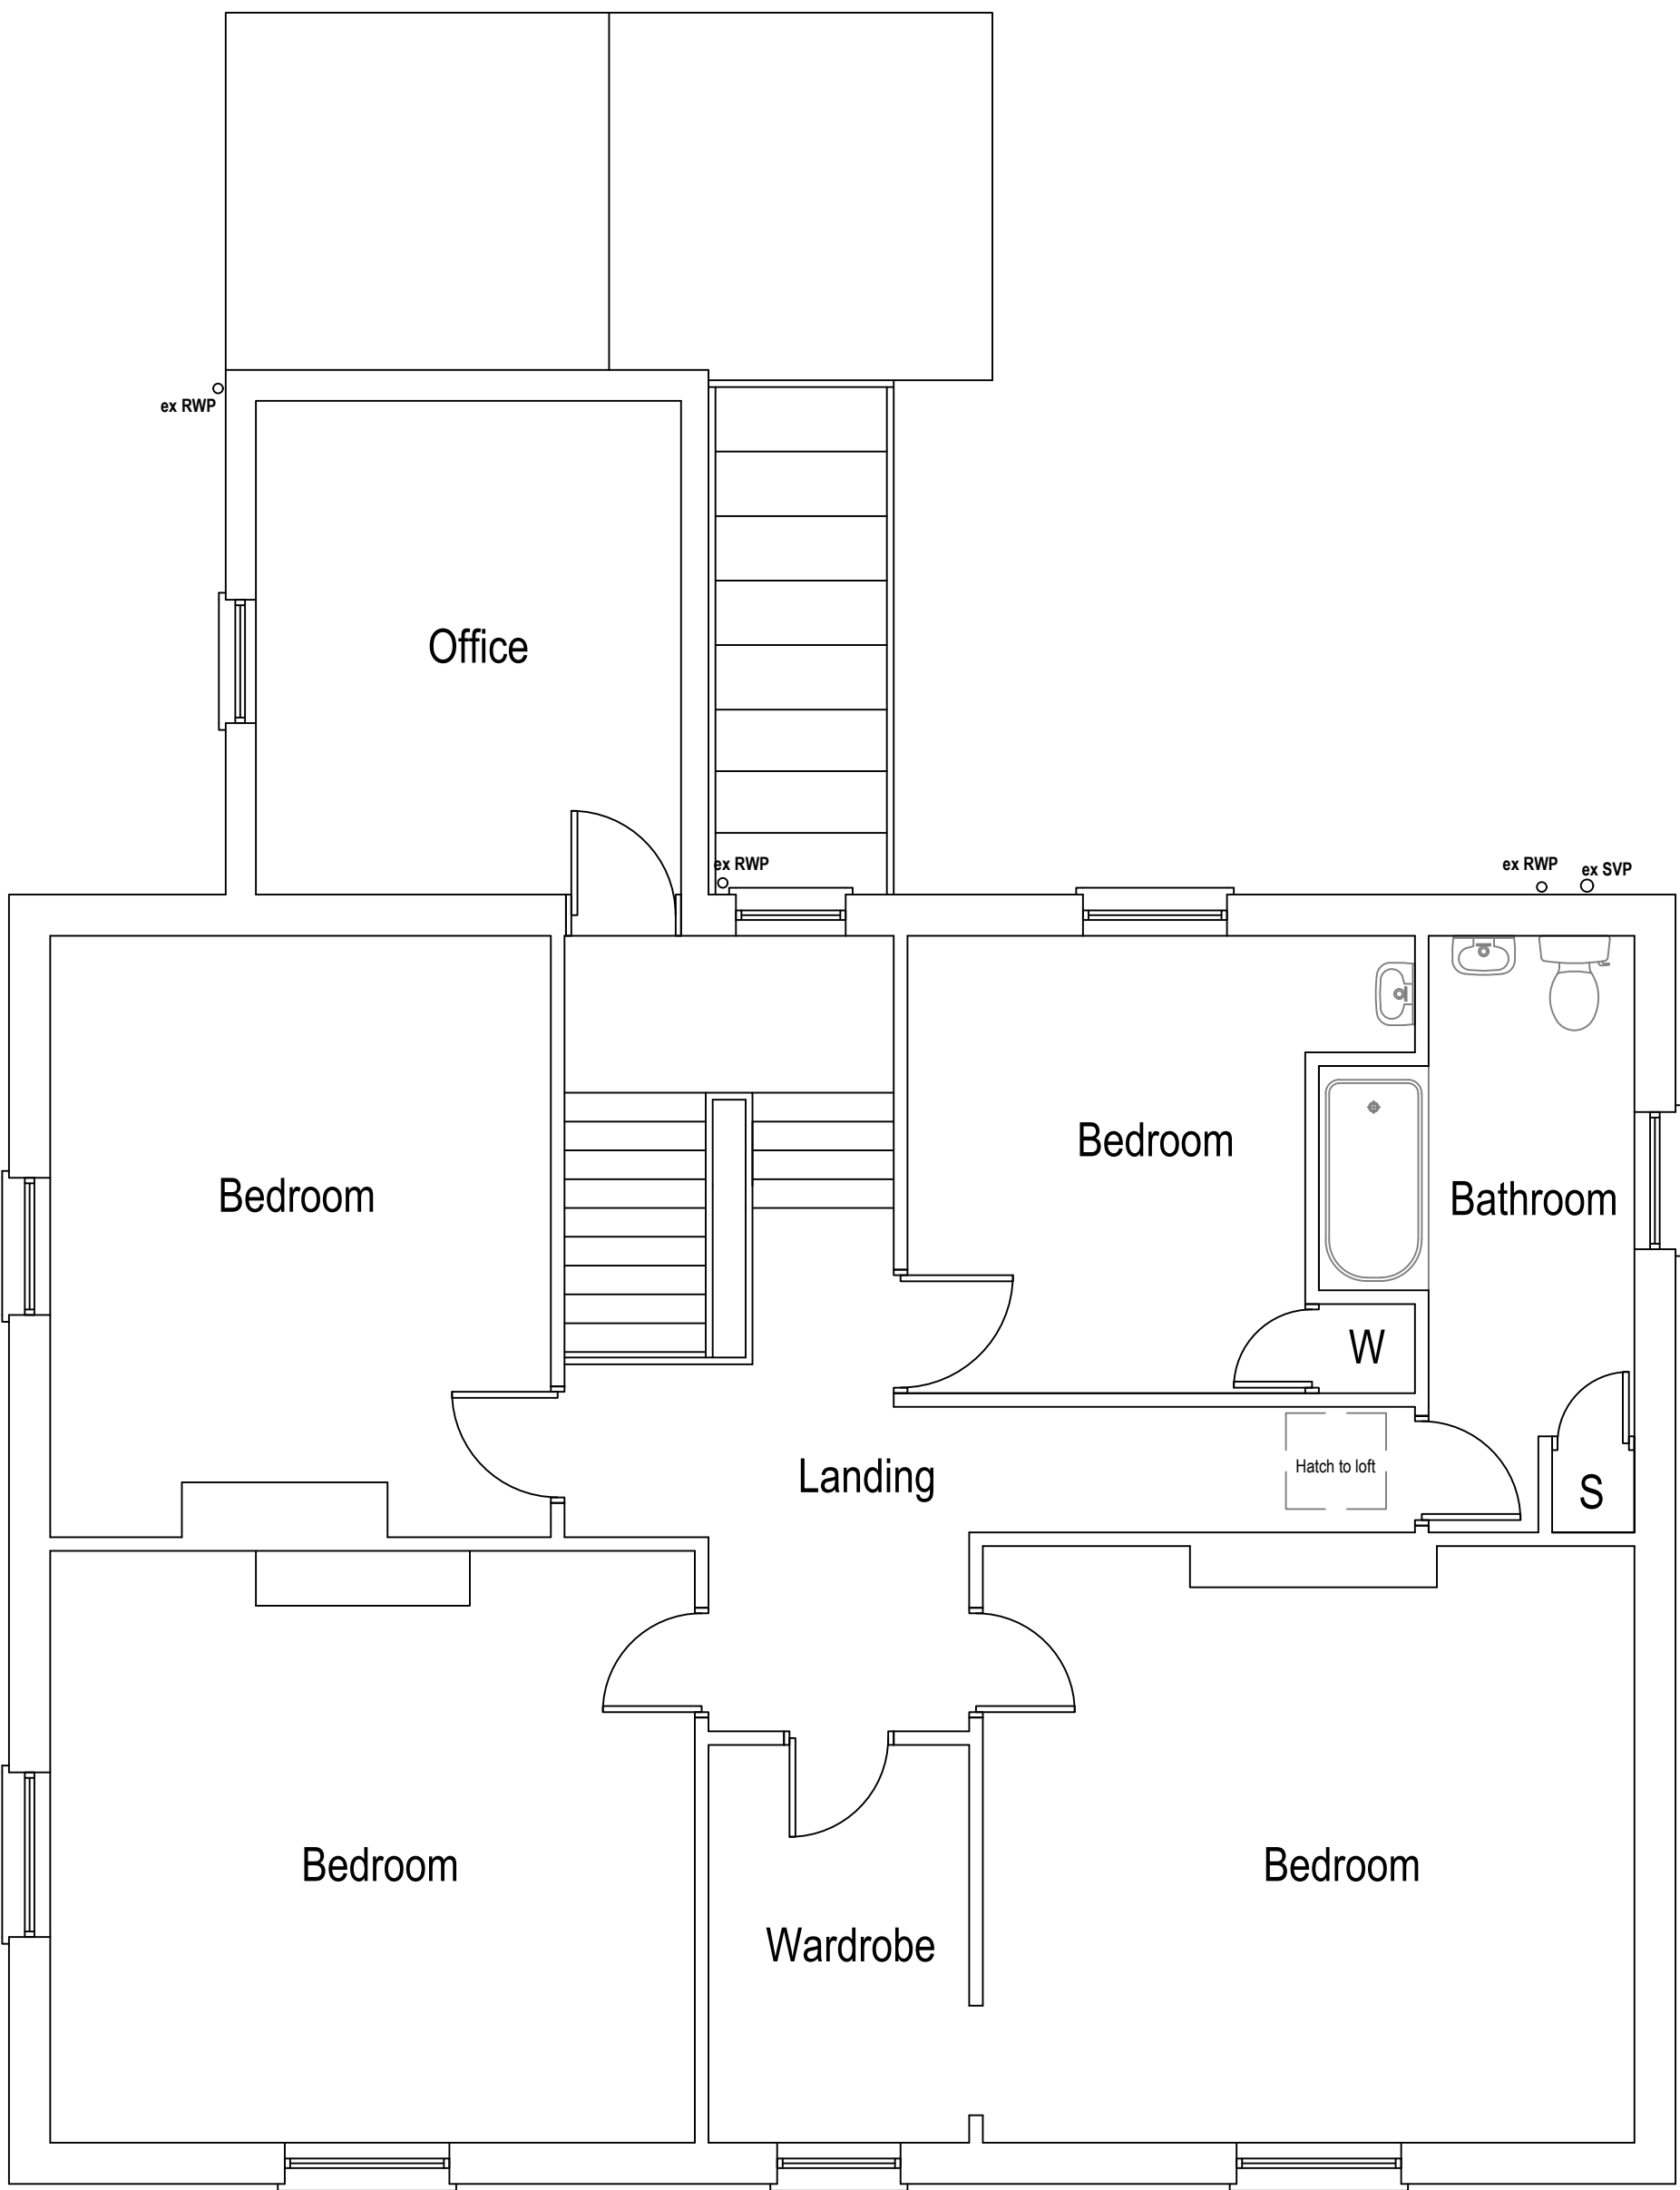

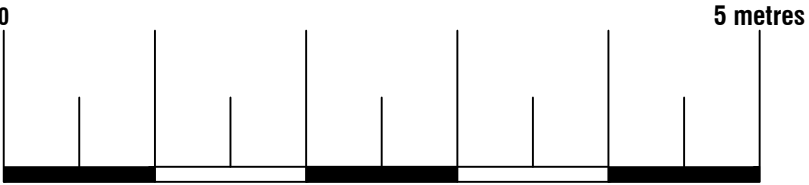

74 Cardiff Road, CF15 7QE • Enquiries@ArkiPlan.co.uk

Site	Elmhurst, 84 Boston Rd, Kirtan, Boston, Lincs PE20 1ER	Date	15.07.2021
		Sheet	21-1051 D02 Rev 0
		Job	New Extension & Loft Conversion
		Scale	As Shown@A1
		Title	As Shown