




Proposed East Elevation - Option 1&2
Scale 1:50

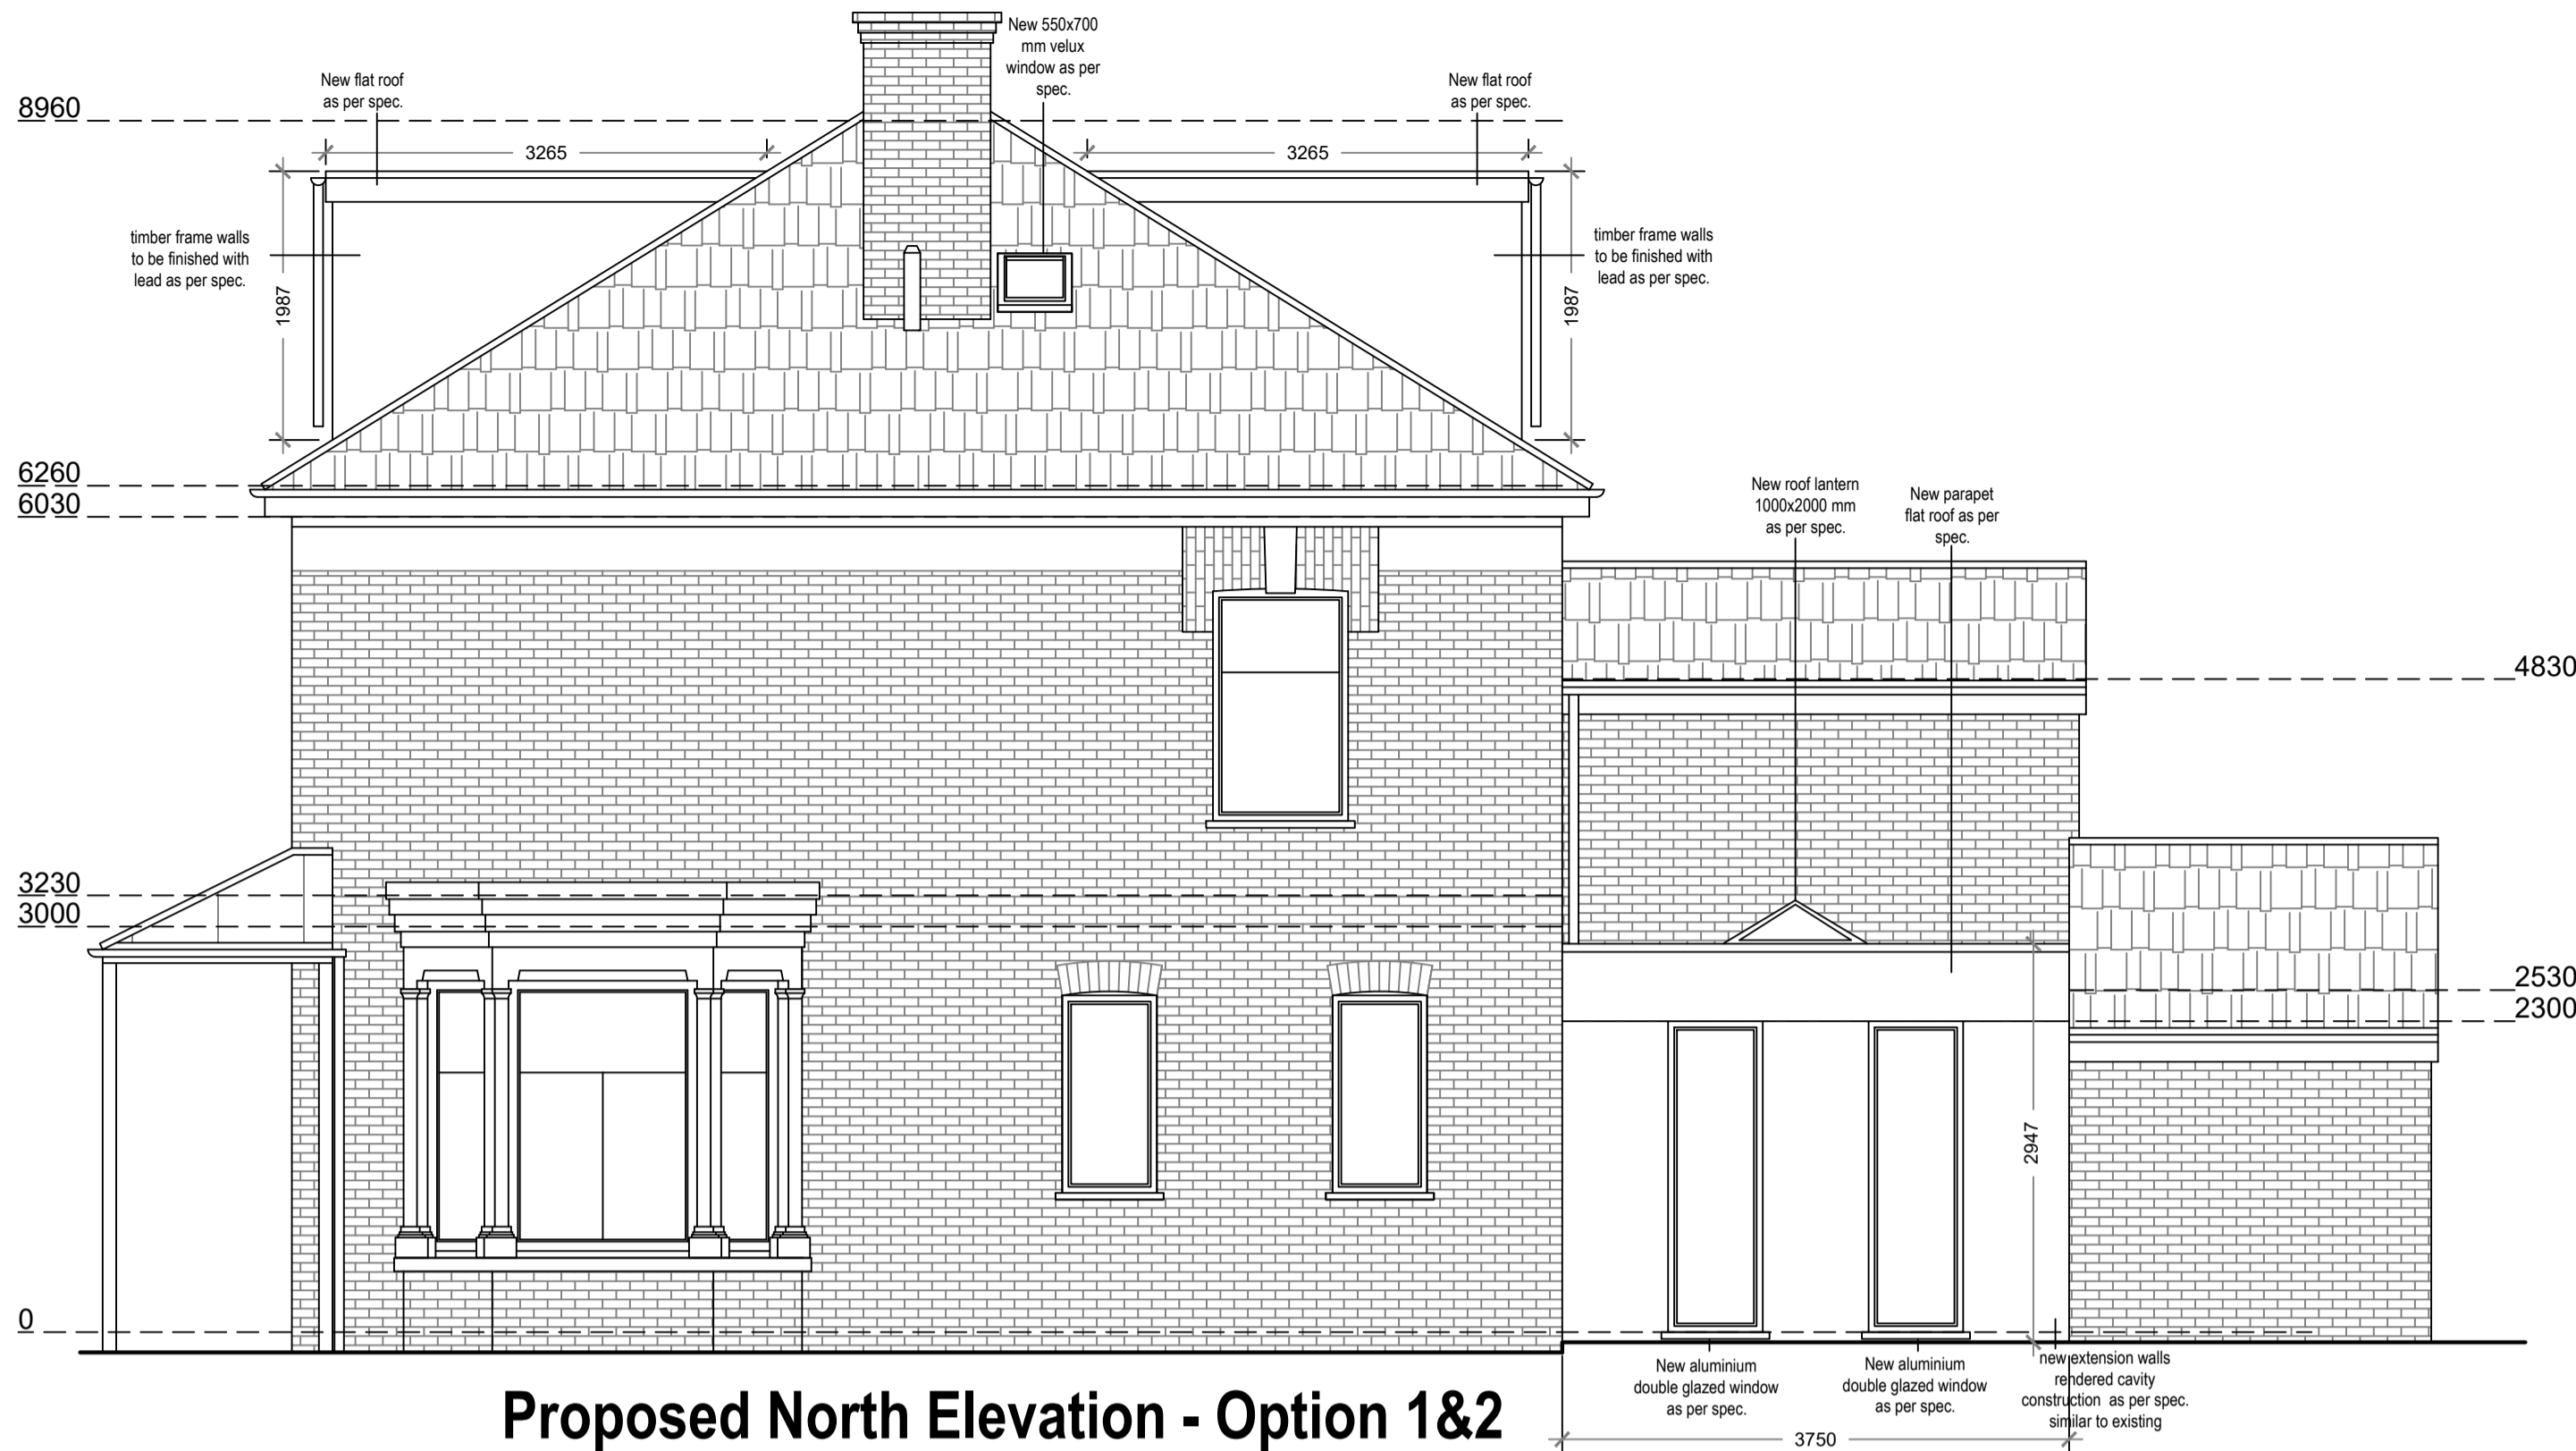


Proposed North Elevation - Option 1&2
Scale 1:50



Proposed West Elevation - Option 1&2
Scale 1:50



Proposed South Elevation - Option 1&2
Scale 1:50

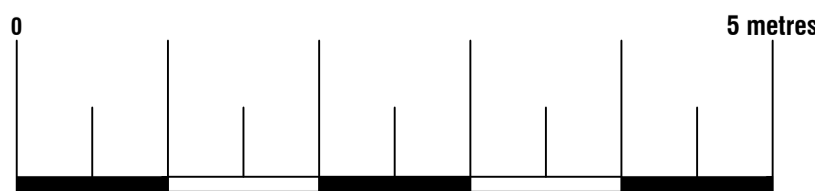

Arkiplan

74 Cardiff Road, CF15 7QE • Enquiries@ArkiPlan.co.uk

| | | | |
|------|---|-------|---------------------------------|
| Site | Elmhurst, 84 Boston Rd, Kirton, Boston, Lincs PE20 1ER | Date | 27.07.2021 |
| | | Sheet | 21-1051 D06 Rev 0 |
| | | Job | New Extension & Loft Conversion |
| | | Scale | As Shown@A1 |
| | | Title | As Shown |