



PROPOSED

Proposed Site Plan
SCALE 1:200

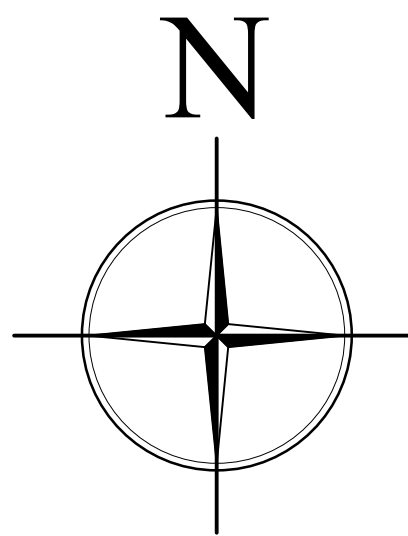

NOTES: All measurements are in mm unless otherwise specified. Do not scale from this drawing. Contractor to check dimensions on site and inform AF Architecture of discrepancies if required. This drawing is subject to Copyright.

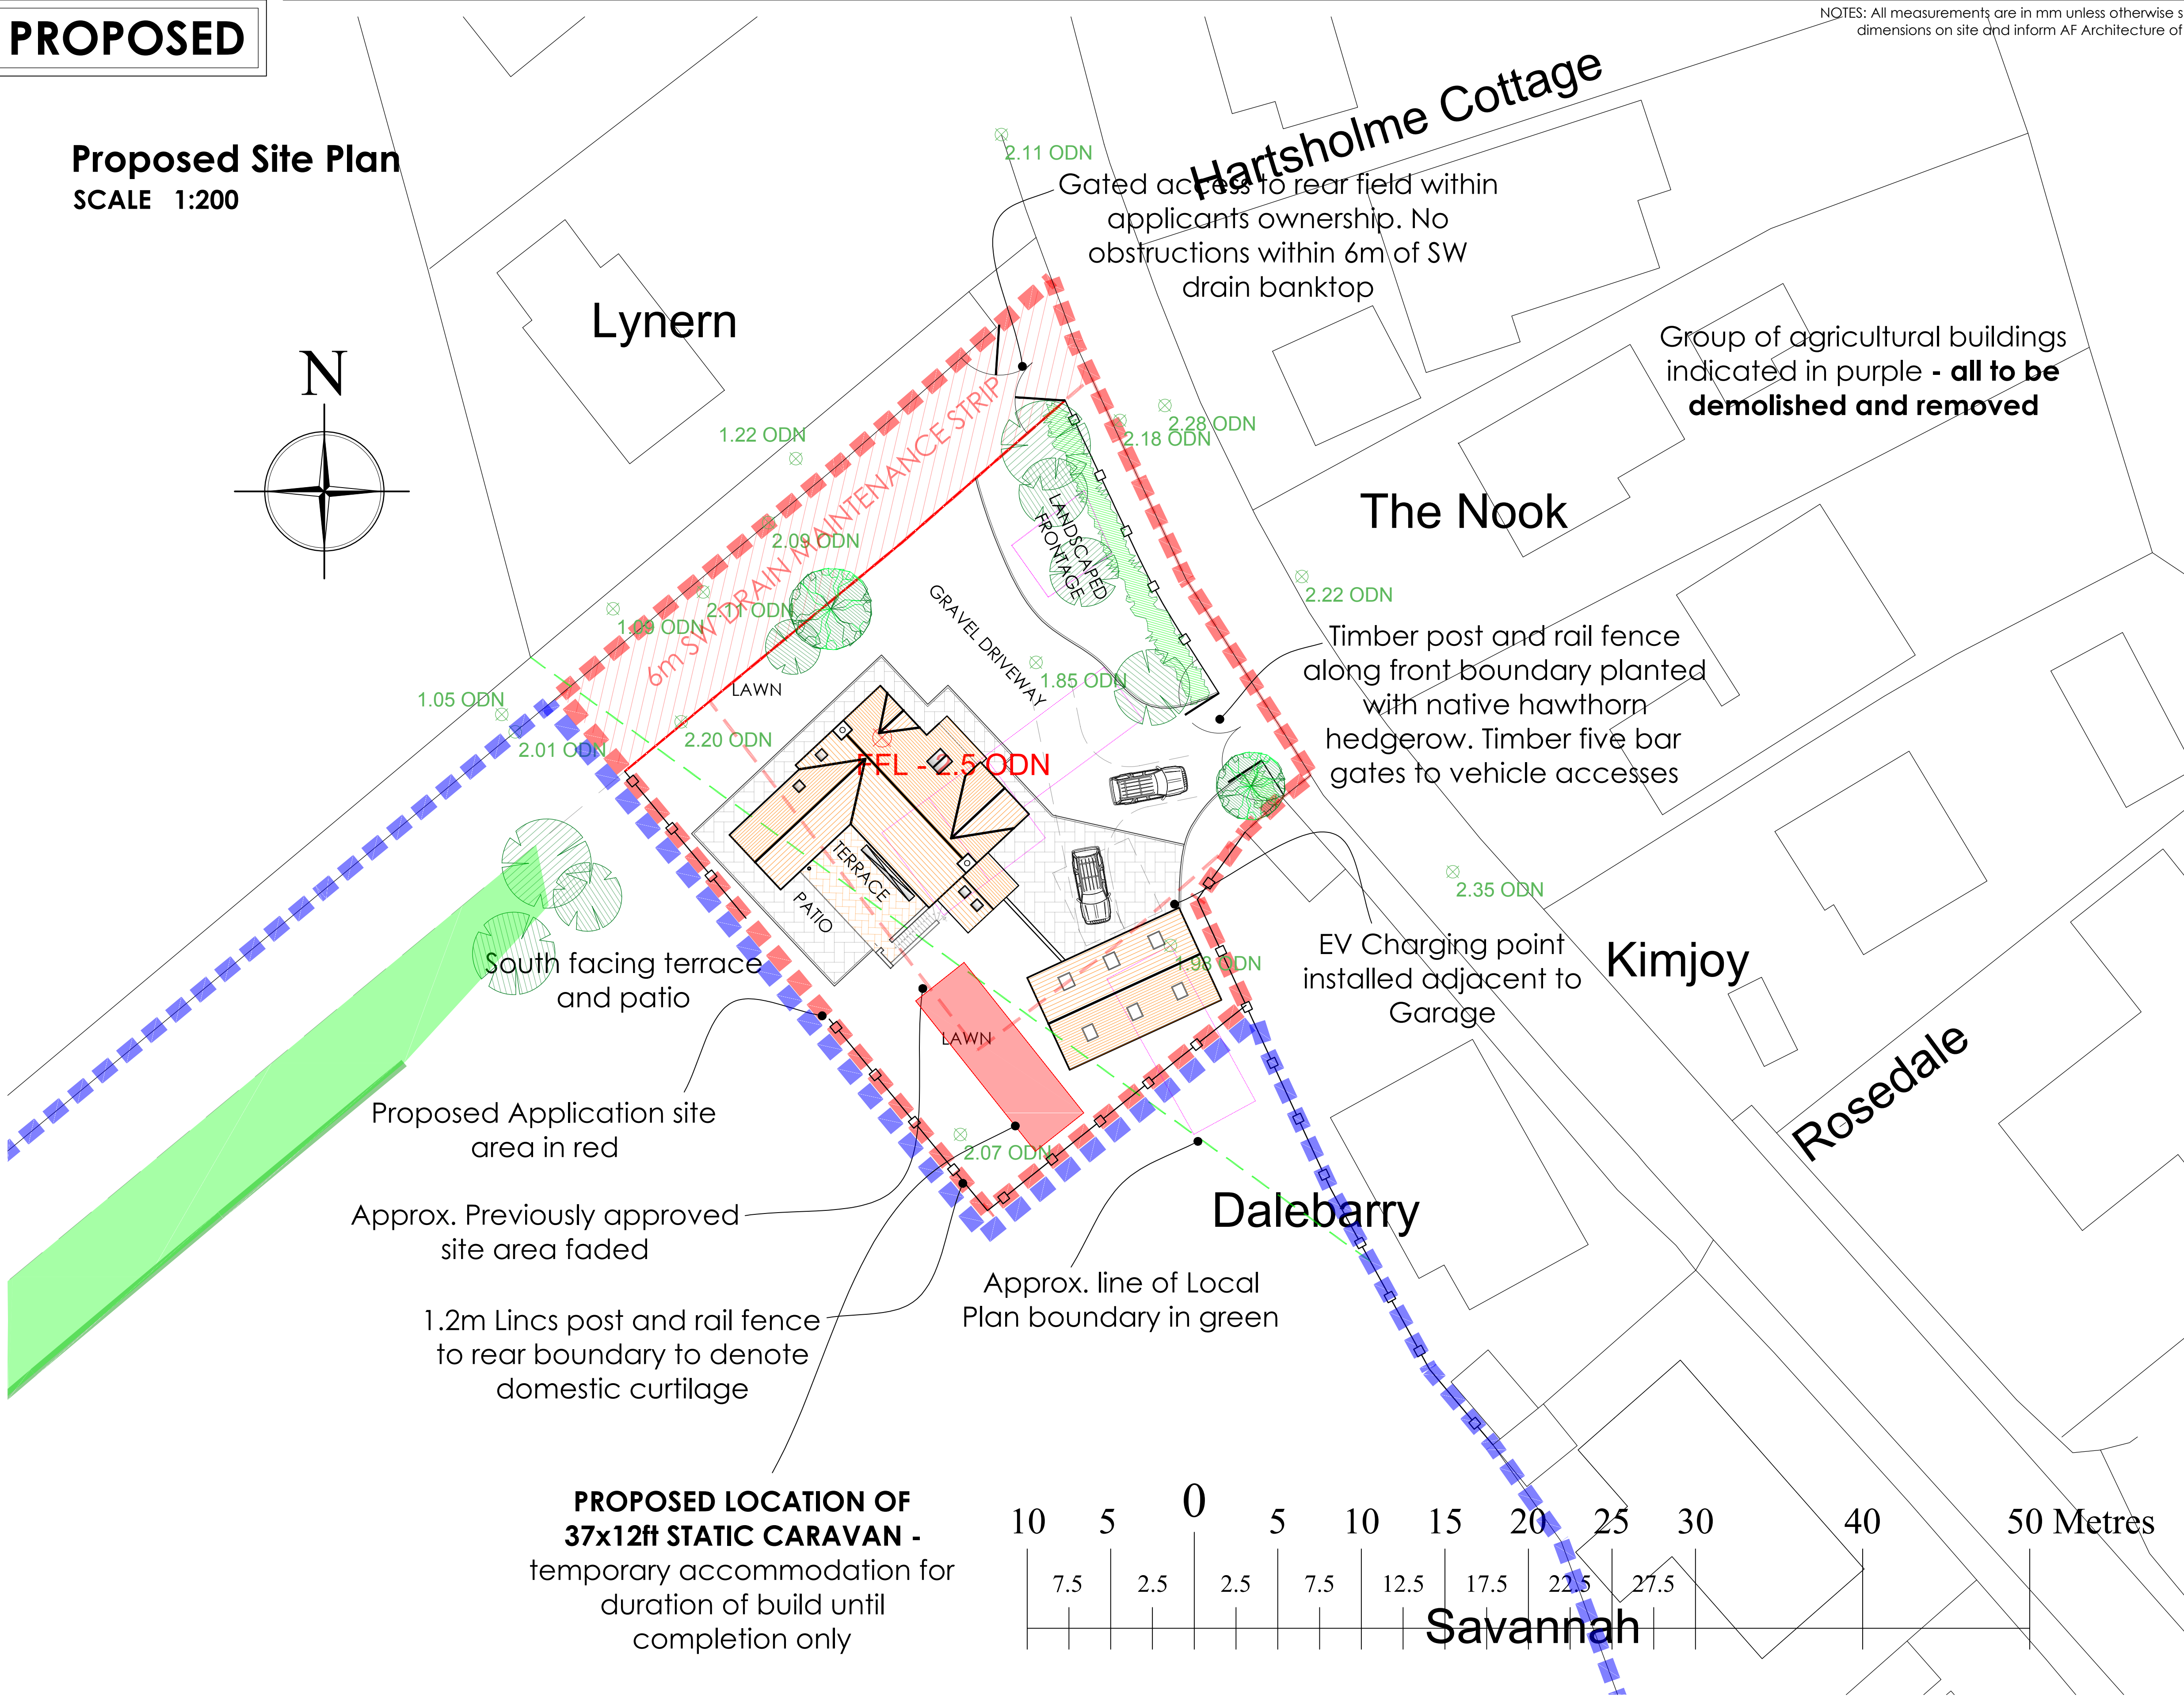

PLANNING DRAWINGS

AF Architecture 65 Robin Hoods Walk, Boston, Lincolnshire PE21 9EX Tel: 07985635436 E-mail: adrian@afarchitecture.co.uk			
PROPOSED PROJECT INFORMATION	APPLICANT NAME: Mr. & Mrs. Mackay		DATE: March 2021
	PROPOSAL: PROPOSED CONSTRUCTION OF 1 No. NEW DWELLING AND DETACHED GARAGE		
	SITE ADDRESS: Land at Chapel Road, Old Leake, Boston, Lincolnshire PE22 9PP		
	DRAWING TITLE: Proposed Site Plan		
DRAWING NO: 21/198/Pr - 02		SCALE: As shown	REVISION: D A1

REV. A Note added to confirm removal of existing outbuildings as part of proposal 05.05.21 AF
REV. B Reductions and changes to design following Planning consultation comments 06.07.21 AF
REV. C Rear boundary fence noted added as requested by B.B.C. 14.07.21 AF
REV. D Siting of static caravan (for temp. accommodation) added 16.03.22 AF