


PROPOSED


Proposed Ground Floor Plan

SCALE_A 1:50

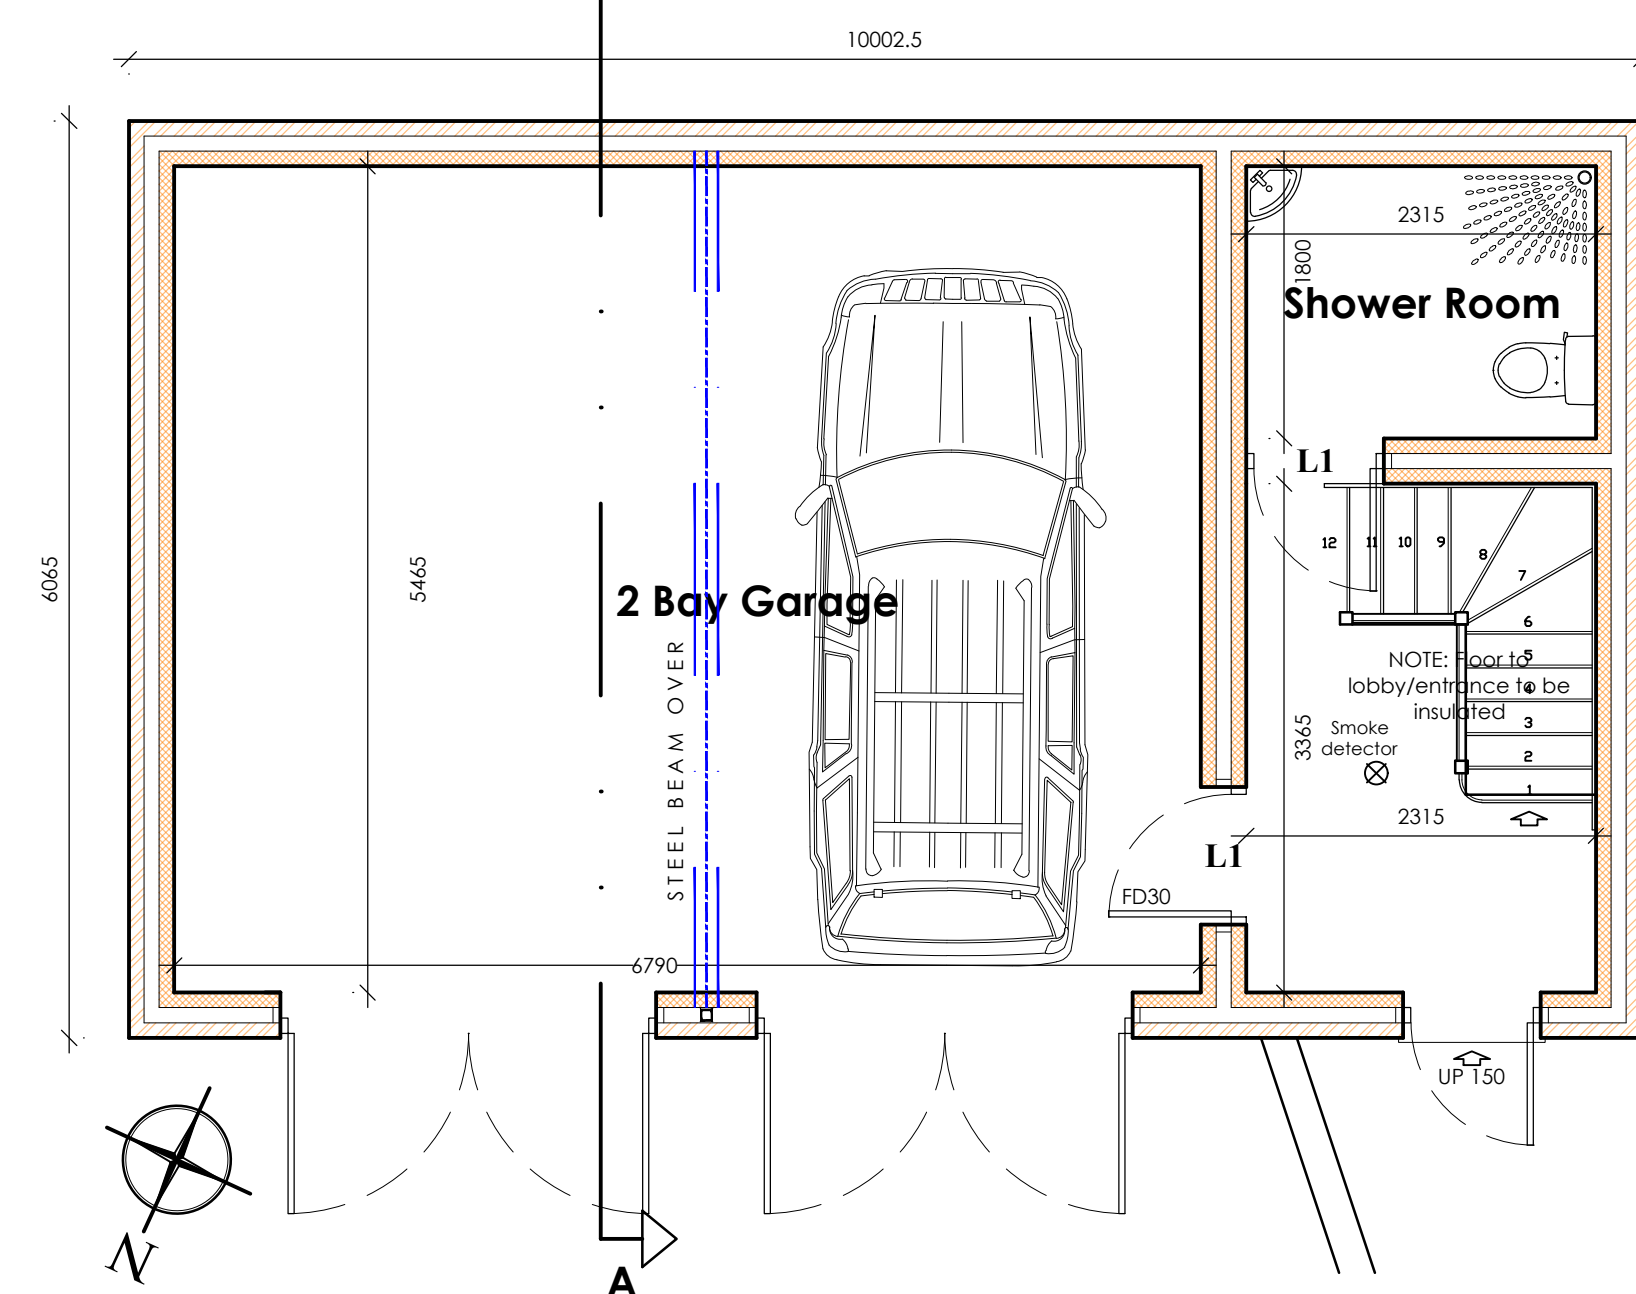

Proposed First Floor Plan





SCALE 1:50

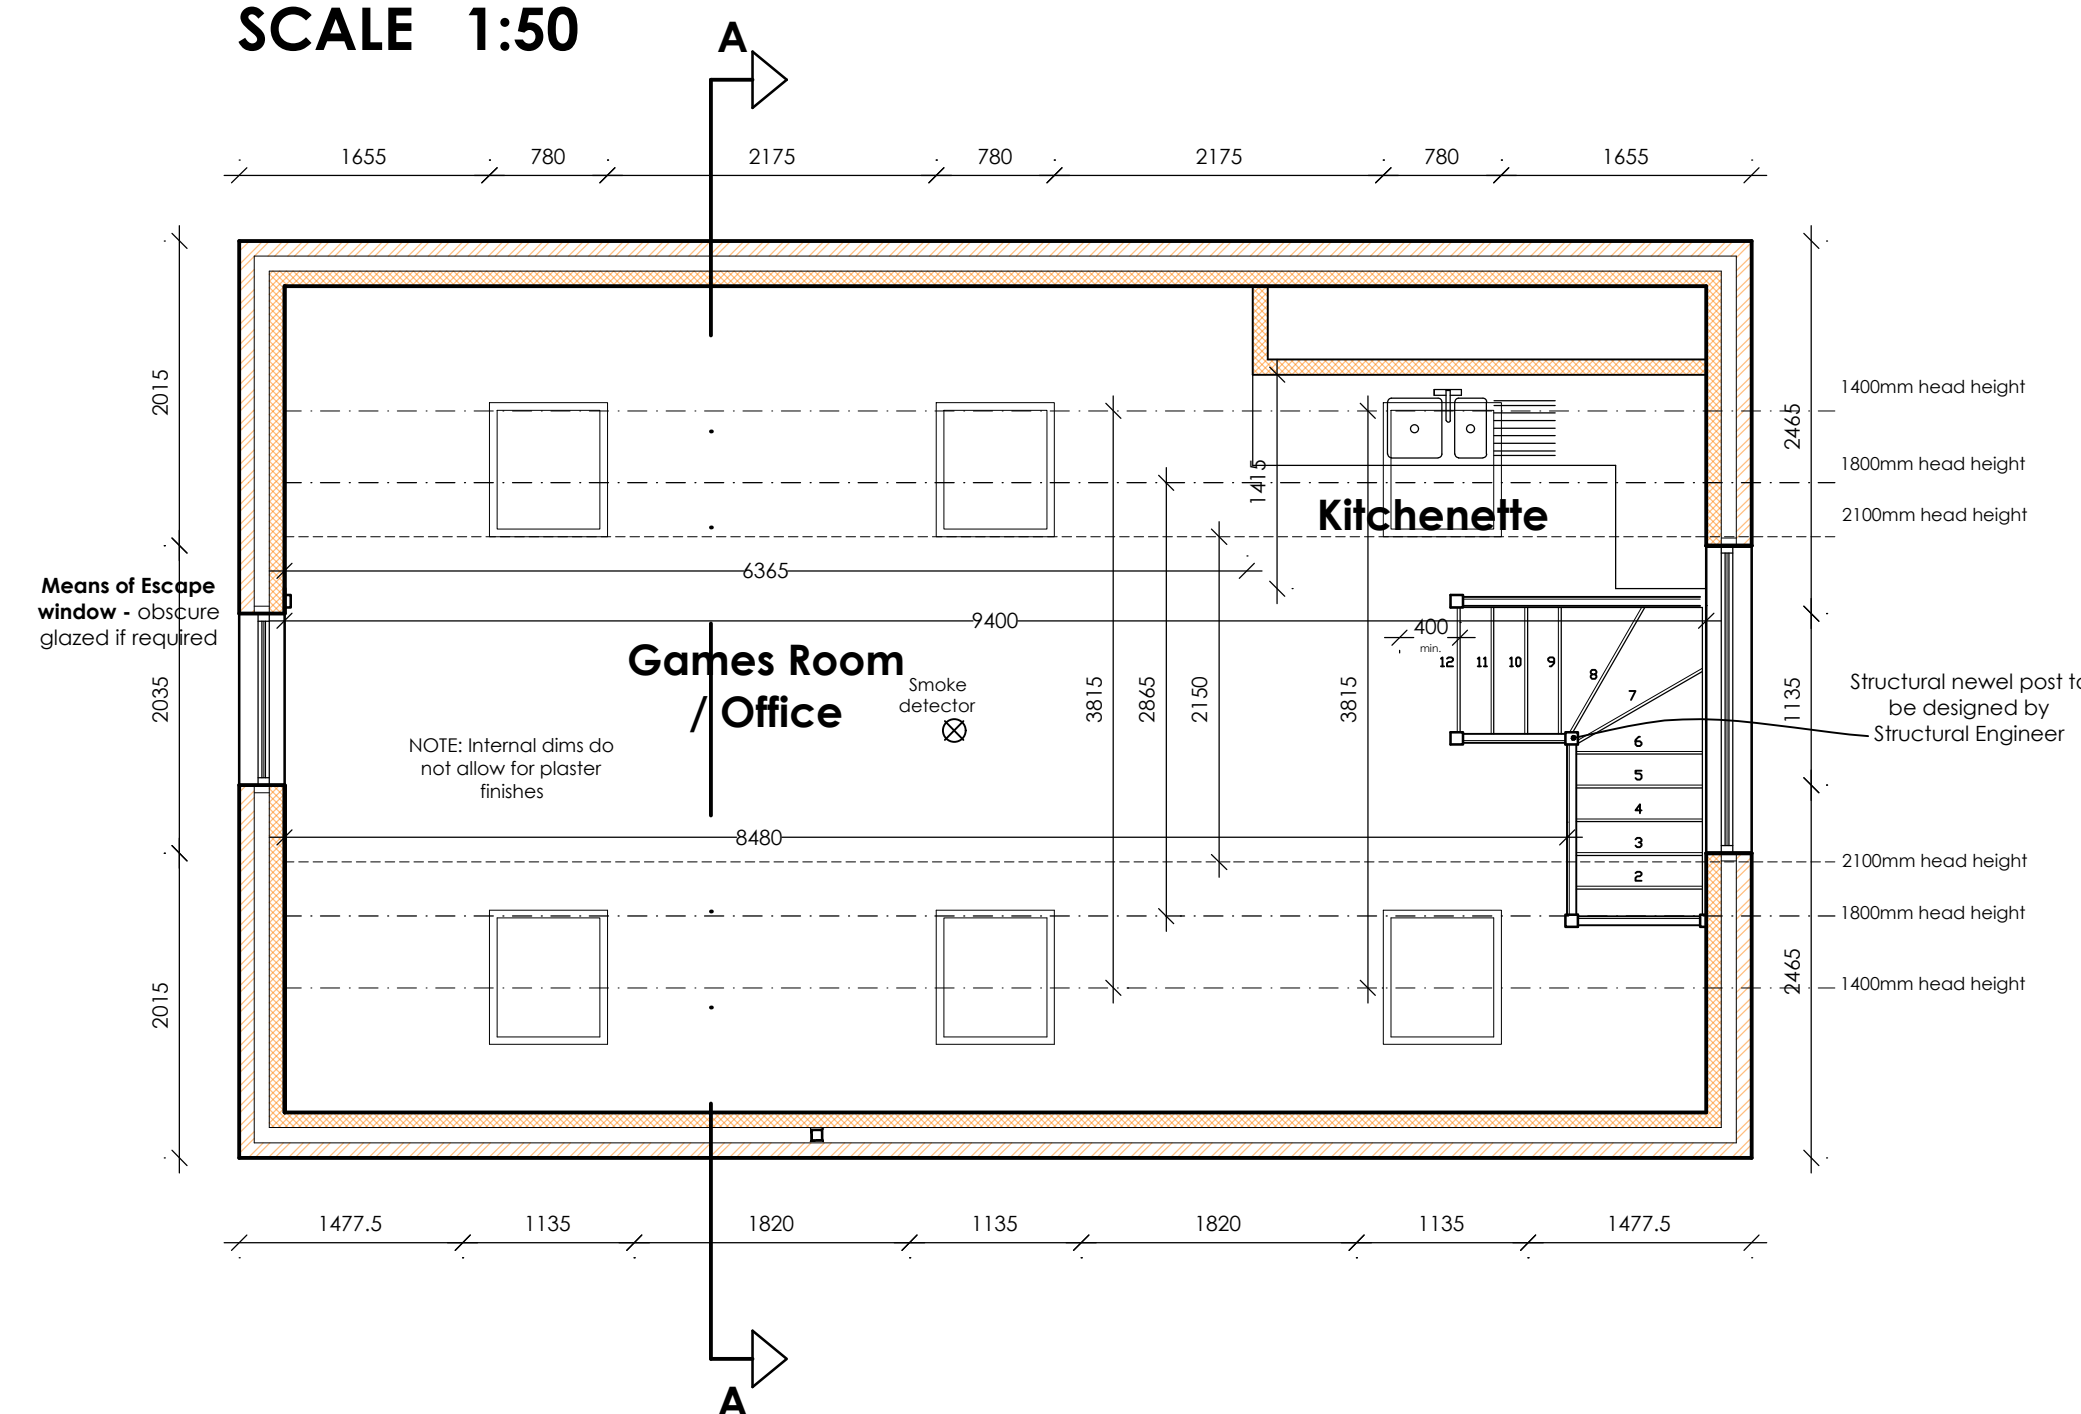

NOTES: All measurements are in mm unless otherwise specified. Do not scale from this drawing. Contractor to check dimensions on site and inform AF Architecture of discrepancies if required. This drawing is subject to Copyright.


Proposed Elevations

SCALE 1:50

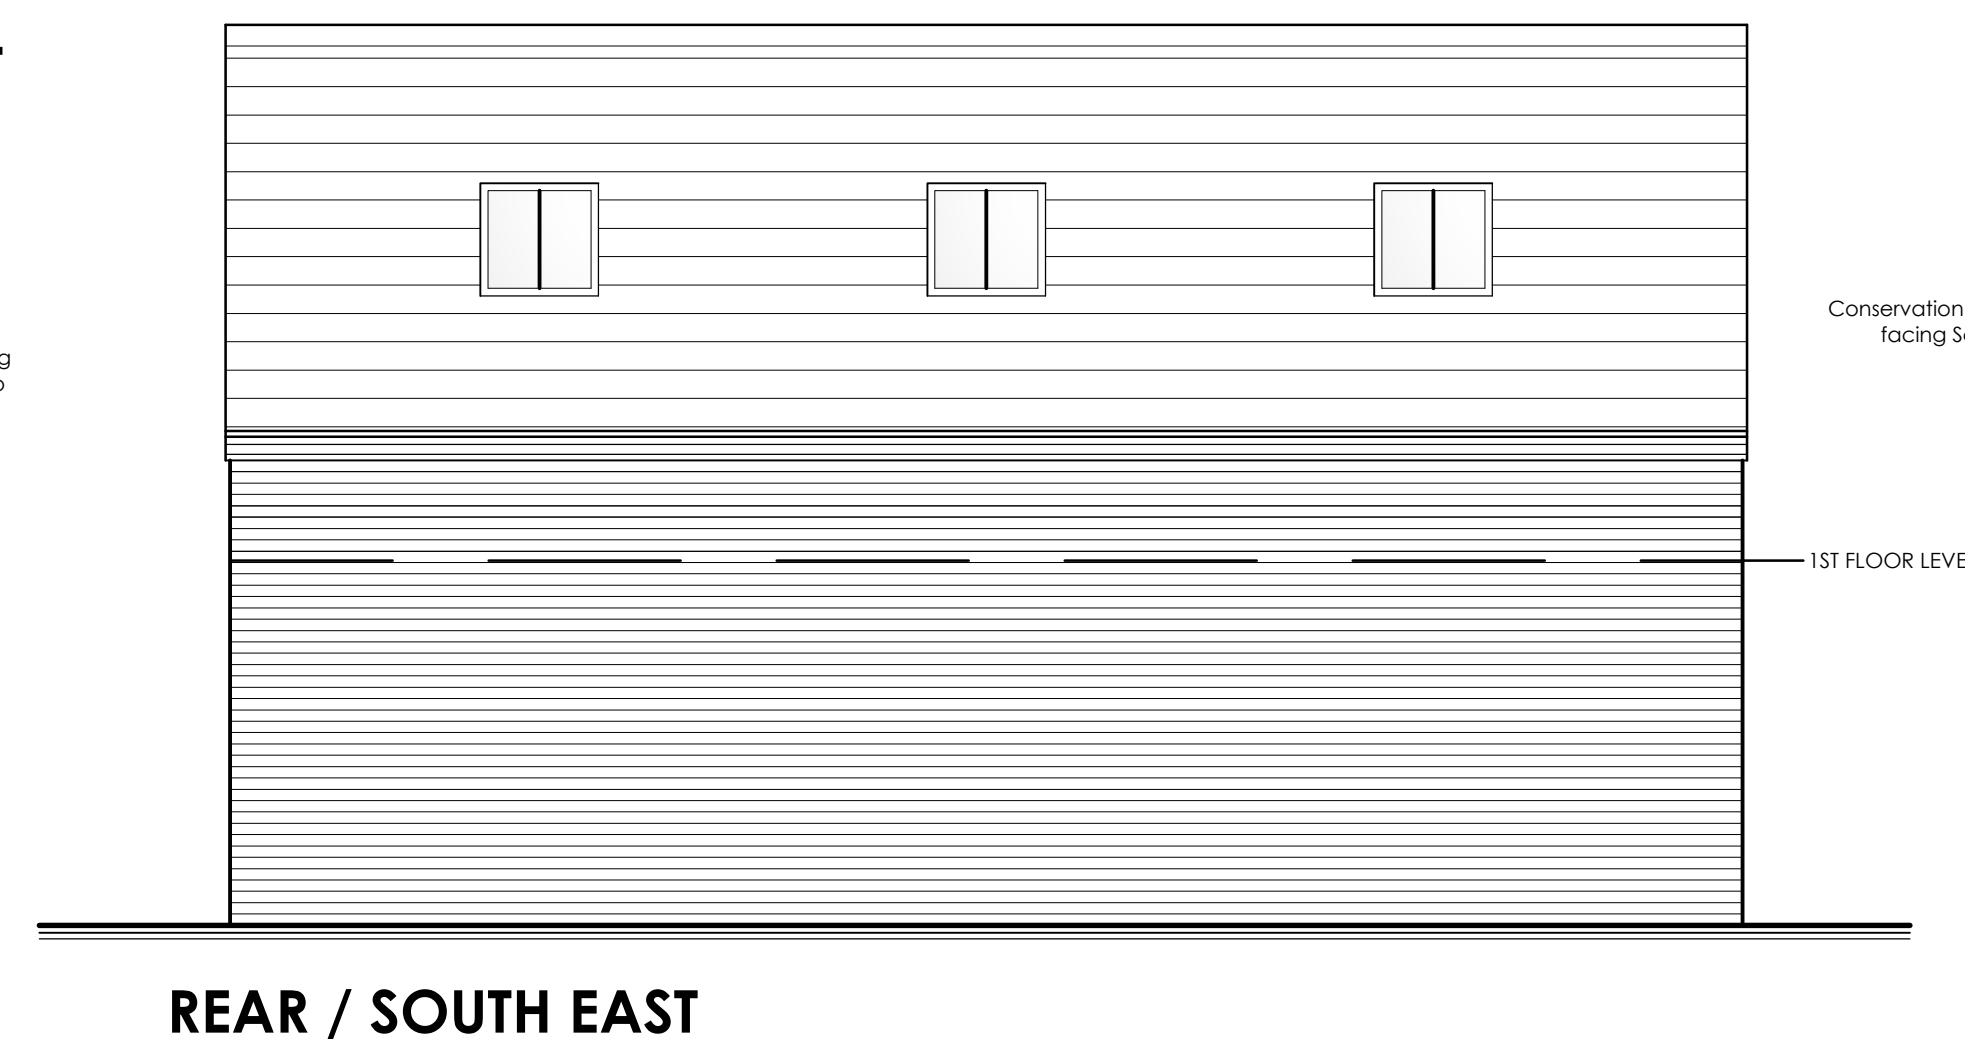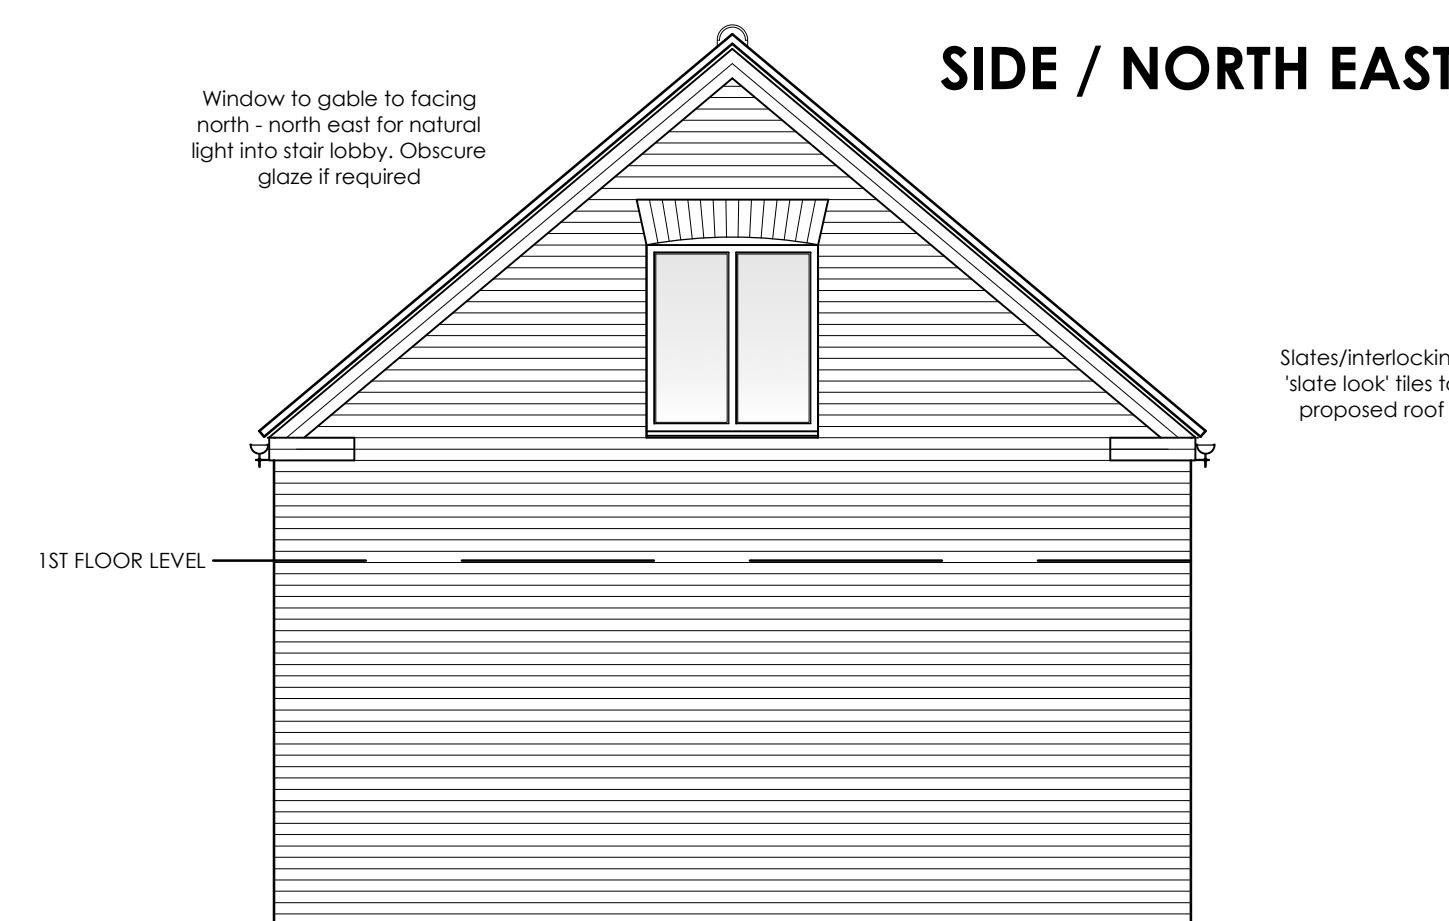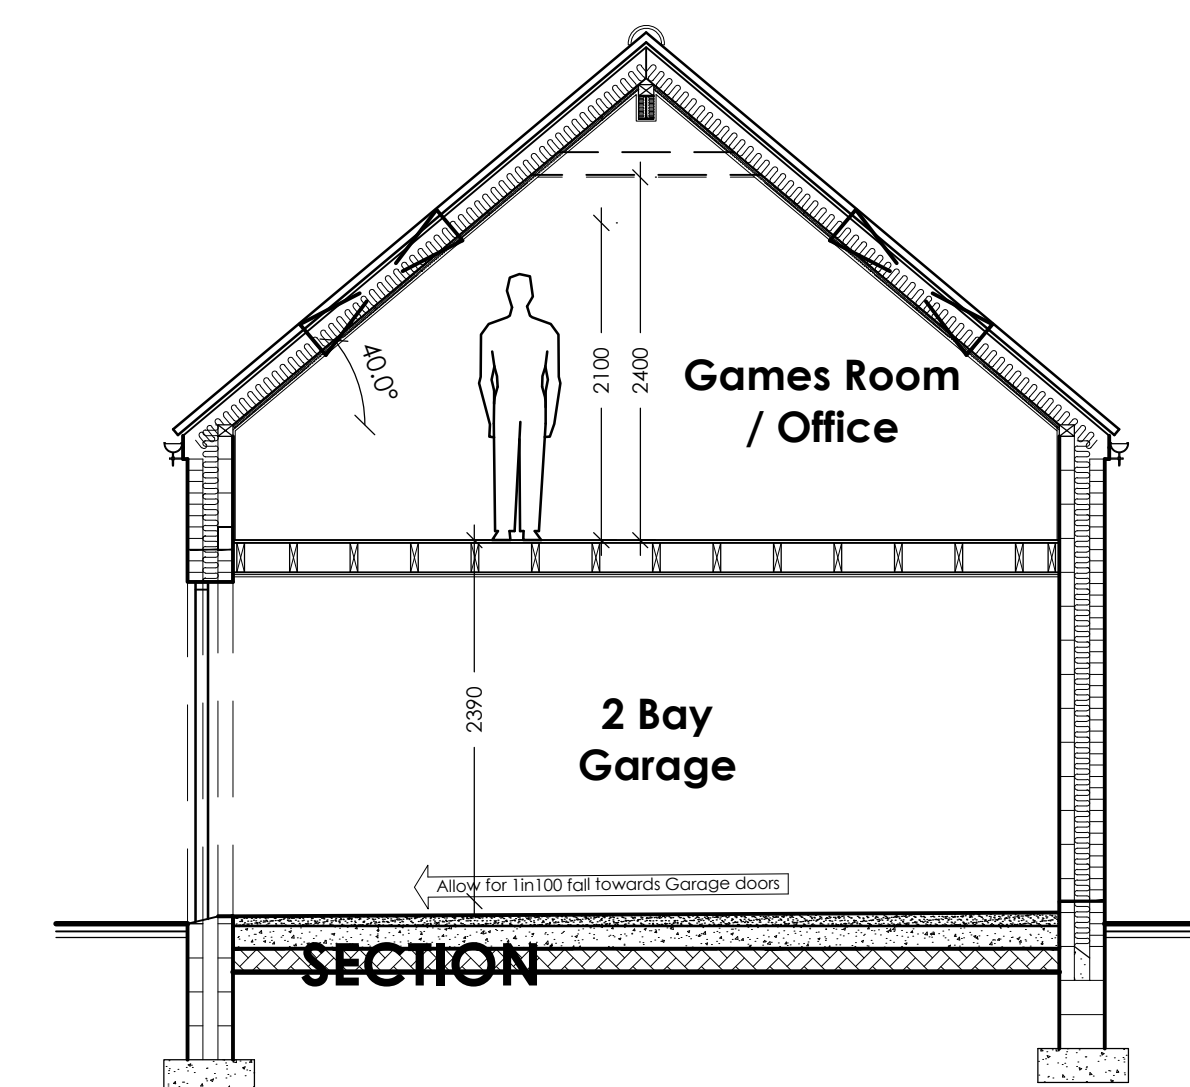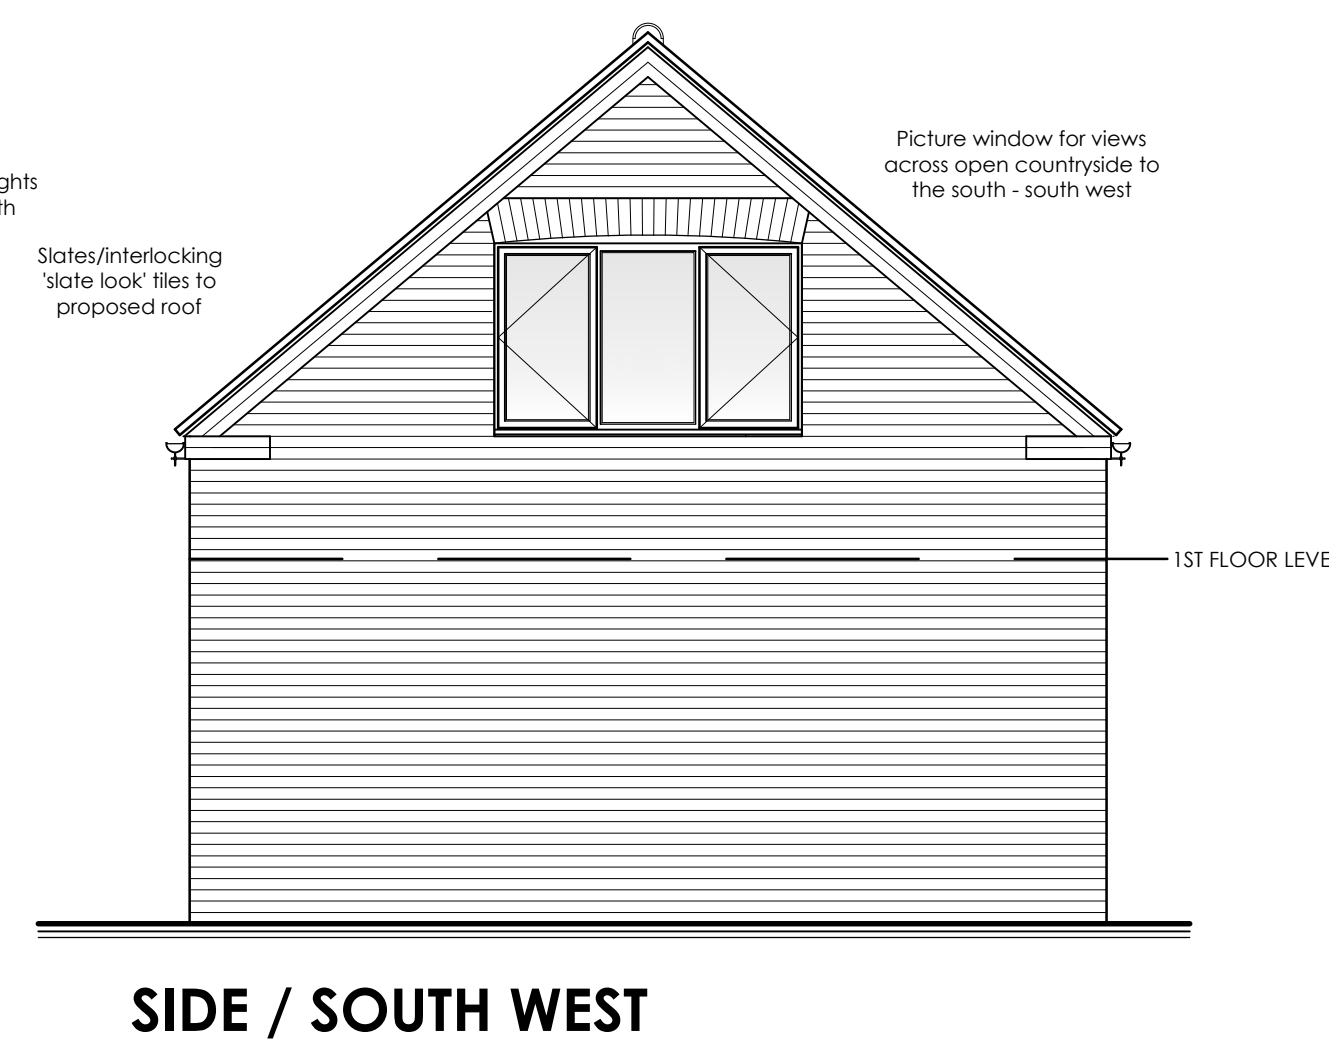

PLANNING DRAWINGS

AF Architecture
65 Robin Hoods Walk, Boston,
Lincolnshire PE21 9EX
Tel: 07985635436
E-mail: adrian@afarchitecture.co.uk

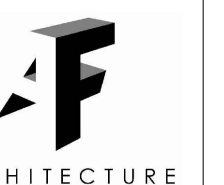

PROPOSED
 PROJECT INFORMATION

APPLICANT NAME:	DATE:
Mr. & Mrs. Mackay	March 2021

PROPOSAL:
PROPOSED CONSTRUCTION OF 1 No. NEW
DWELLING AND DETACHED GARAGE

SITE ADDRESS:
Land at Chapel Road, Old Leake, Boston,
Lincolnshire PE22 9PP

DRAWING TITLE:
Proposed Garage Building

DRAWING NO: 21/198/Pr - 06	SCALE: As shown	REVISION: .	A1
-------------------------------	--------------------	----------------	----