


Site Plan

Scale 1:500

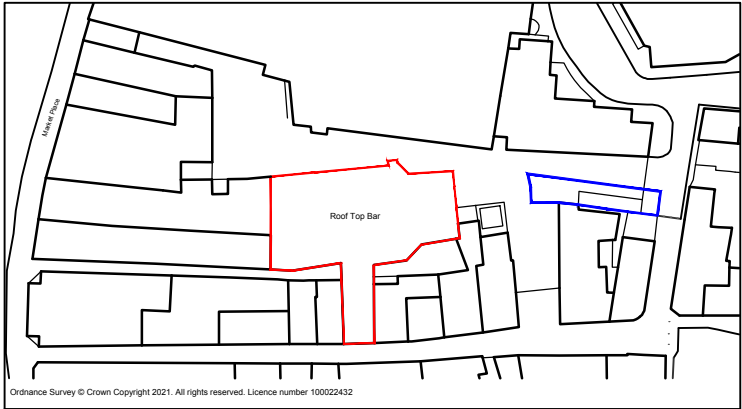

Location Plan

Scale 1:1250



- Boundary Line
- Land also owned by applicant

15/05/23	A	Planning Issue	AM	ID
Date	Revision	Description	By	Checked



PLANNING | ARCHITECTURE | PROJECT MANAGEMENT

The Grey House, 3 Broad Street, Stamford, PE9 1PG  
017802339181  
[www.classq.co.uk](http://www.classq.co.uk)

Project

14 Dolphin Lane  
Boston (PE21 6EU)

Drawing Title  
003\_Proposed Site and Location Plan

Date	Revision	Scale @ A3
May 2023	-	As Indicated

Copyright of this drawing is vested in Class Q Ltd (Reg. 11587961) and must not be copied or reproduced without consent. Only figured dimensions are to be taken from this drawing. All dimensions are in millimetres unless noted otherwise. All contractors must visit the site and be responsible for taking and checking all dimensions relative to their work.