


Existing South Elevation  
SCALE 1:50



Proposed South Elevation  
SCALE 1:50




Proposed South Elevation / Section  
SCALE 1:50

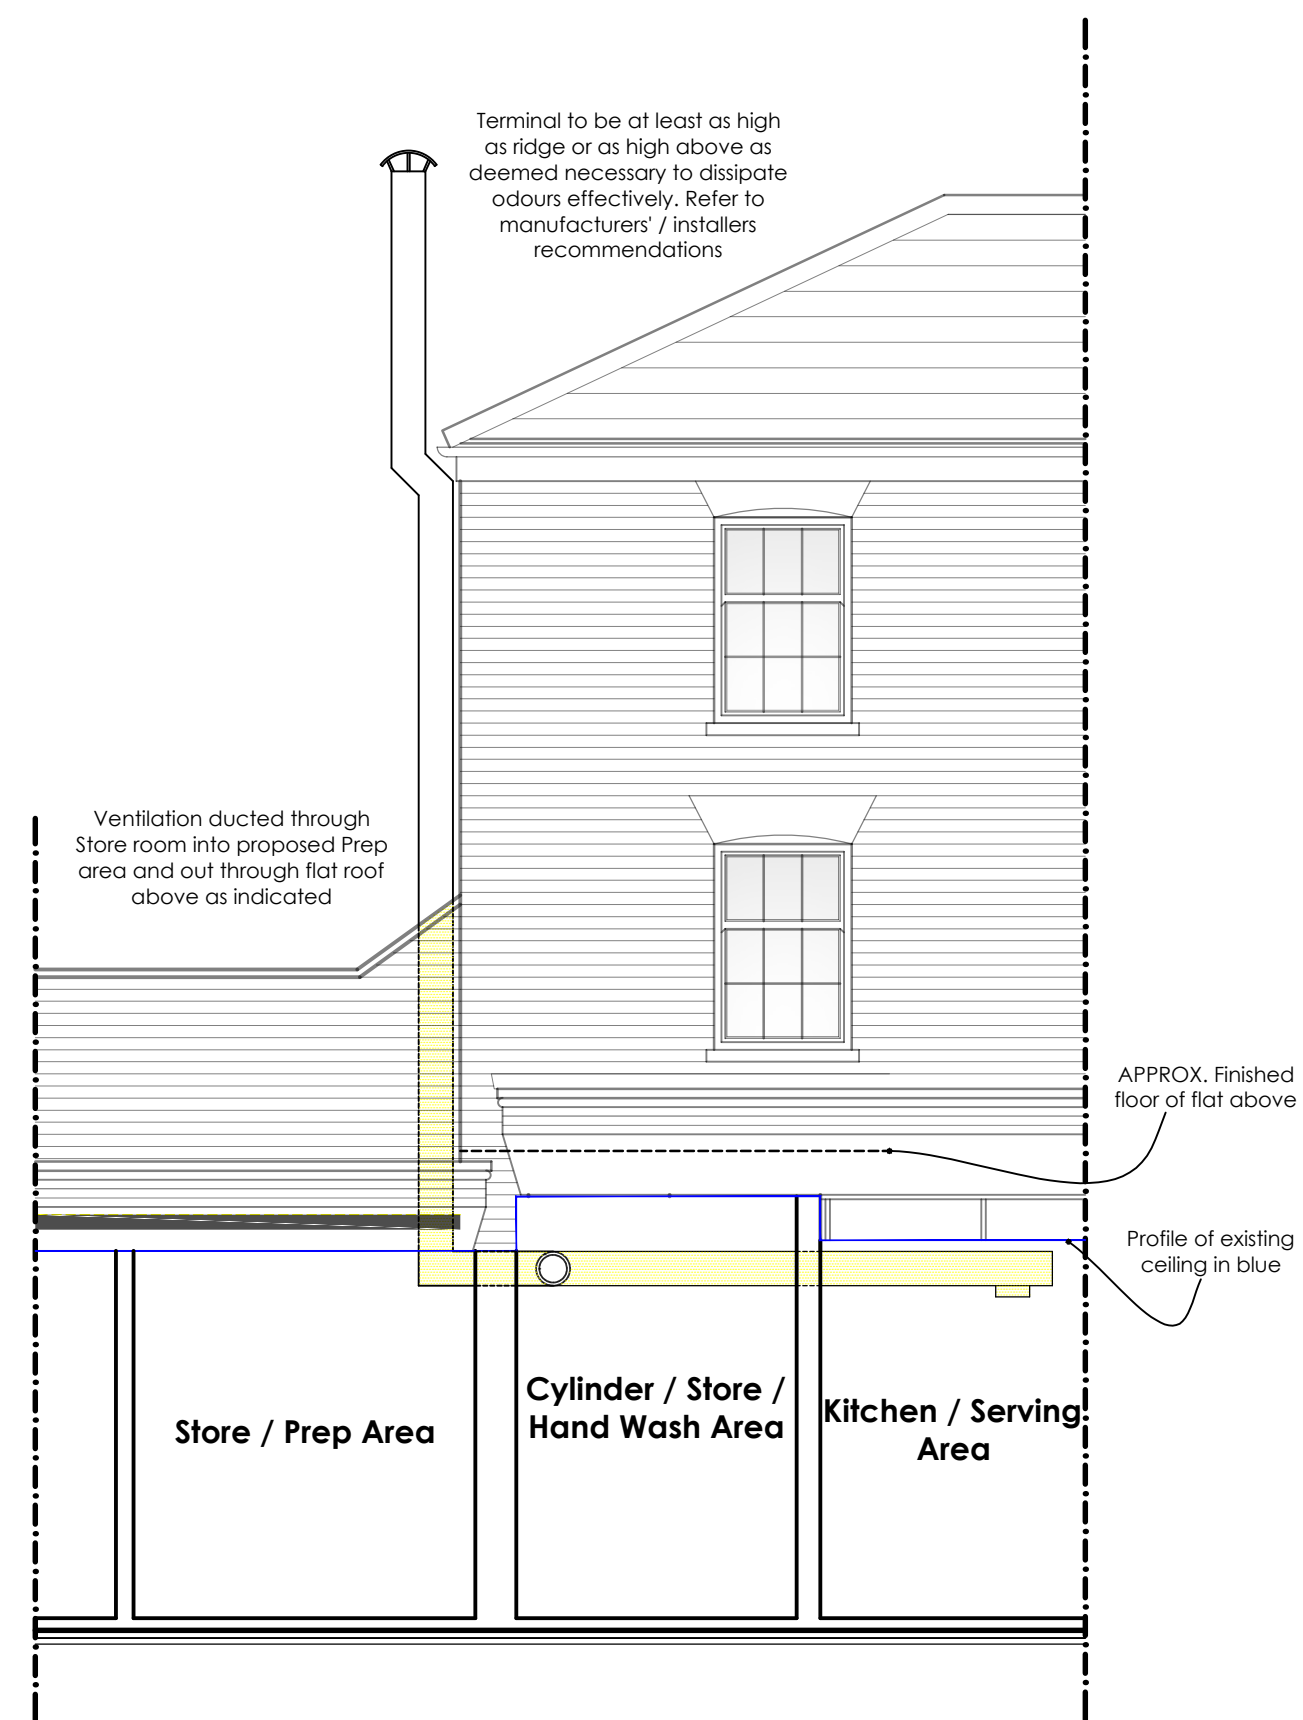


NOTES: All measurements are in mm unless otherwise specified



Existing West Elevation  
SCALE 1:50

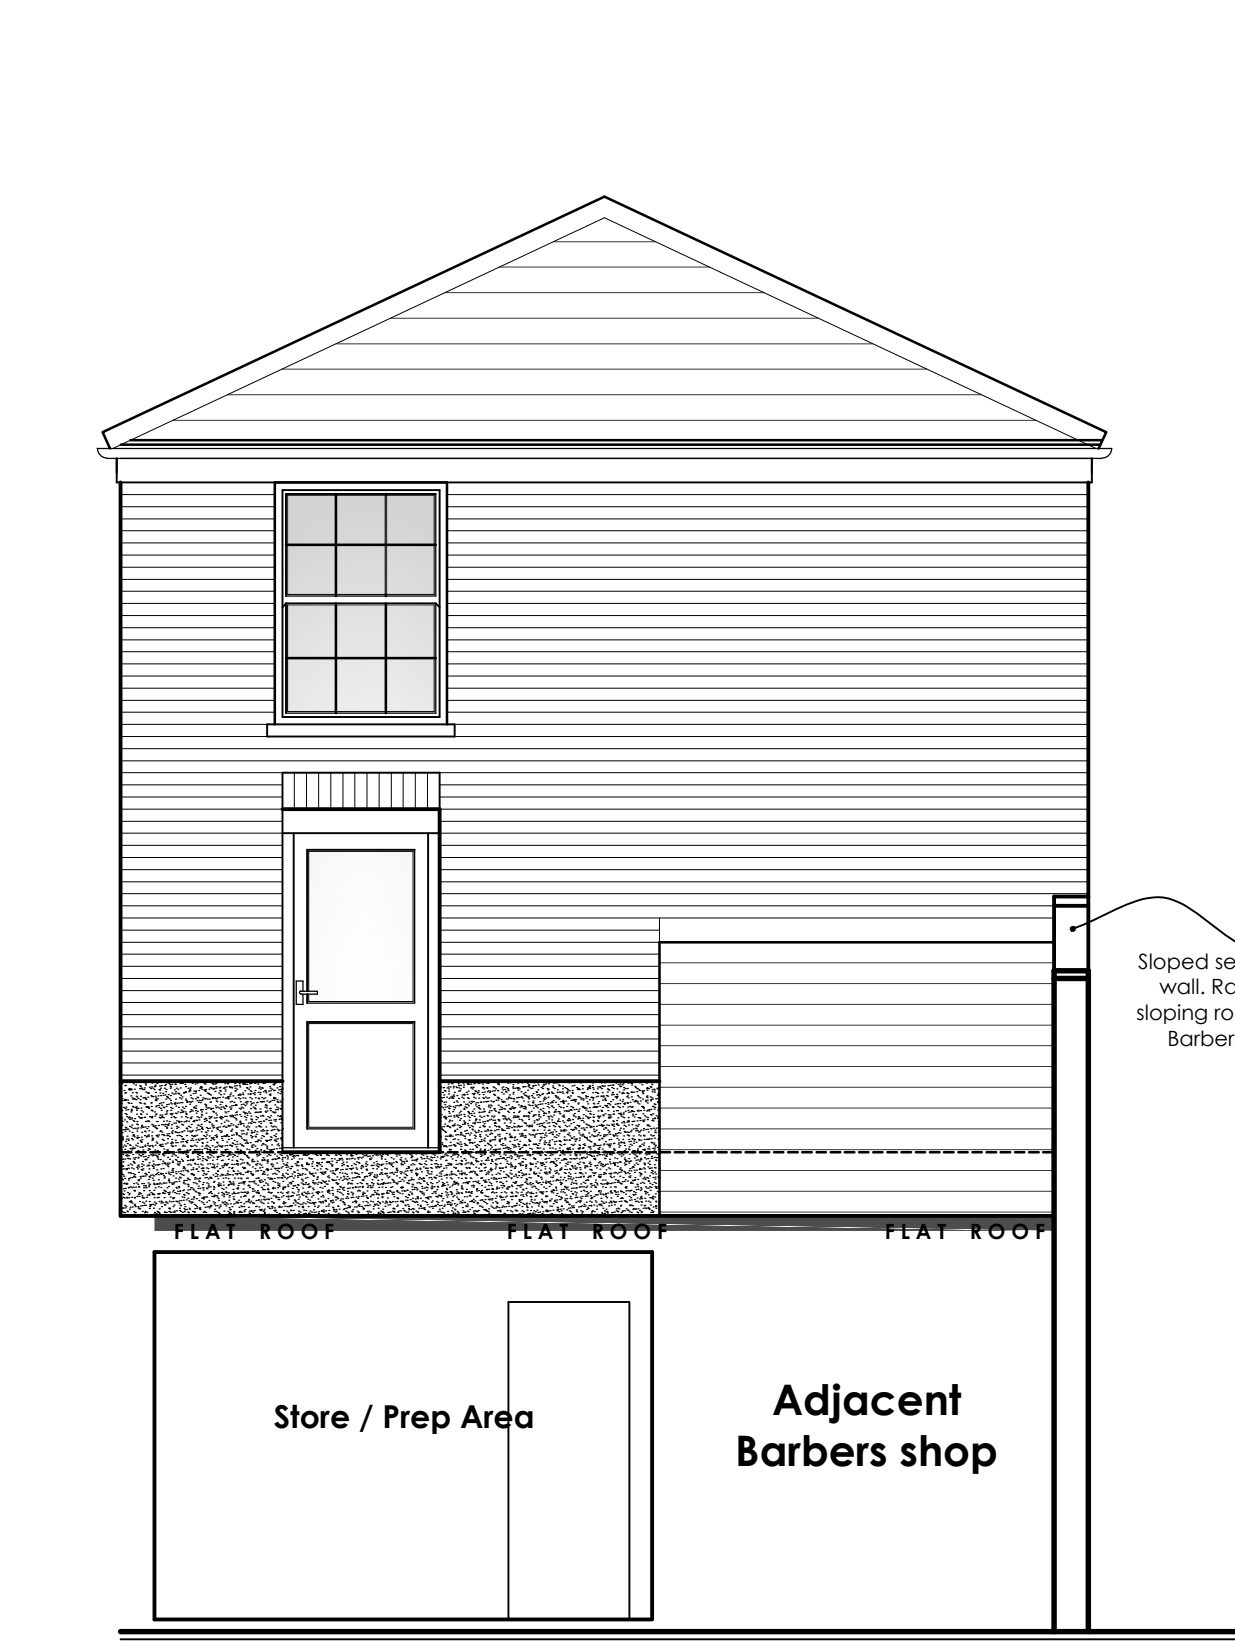

Proposed West Elevation / Section  
SCALE 1:50

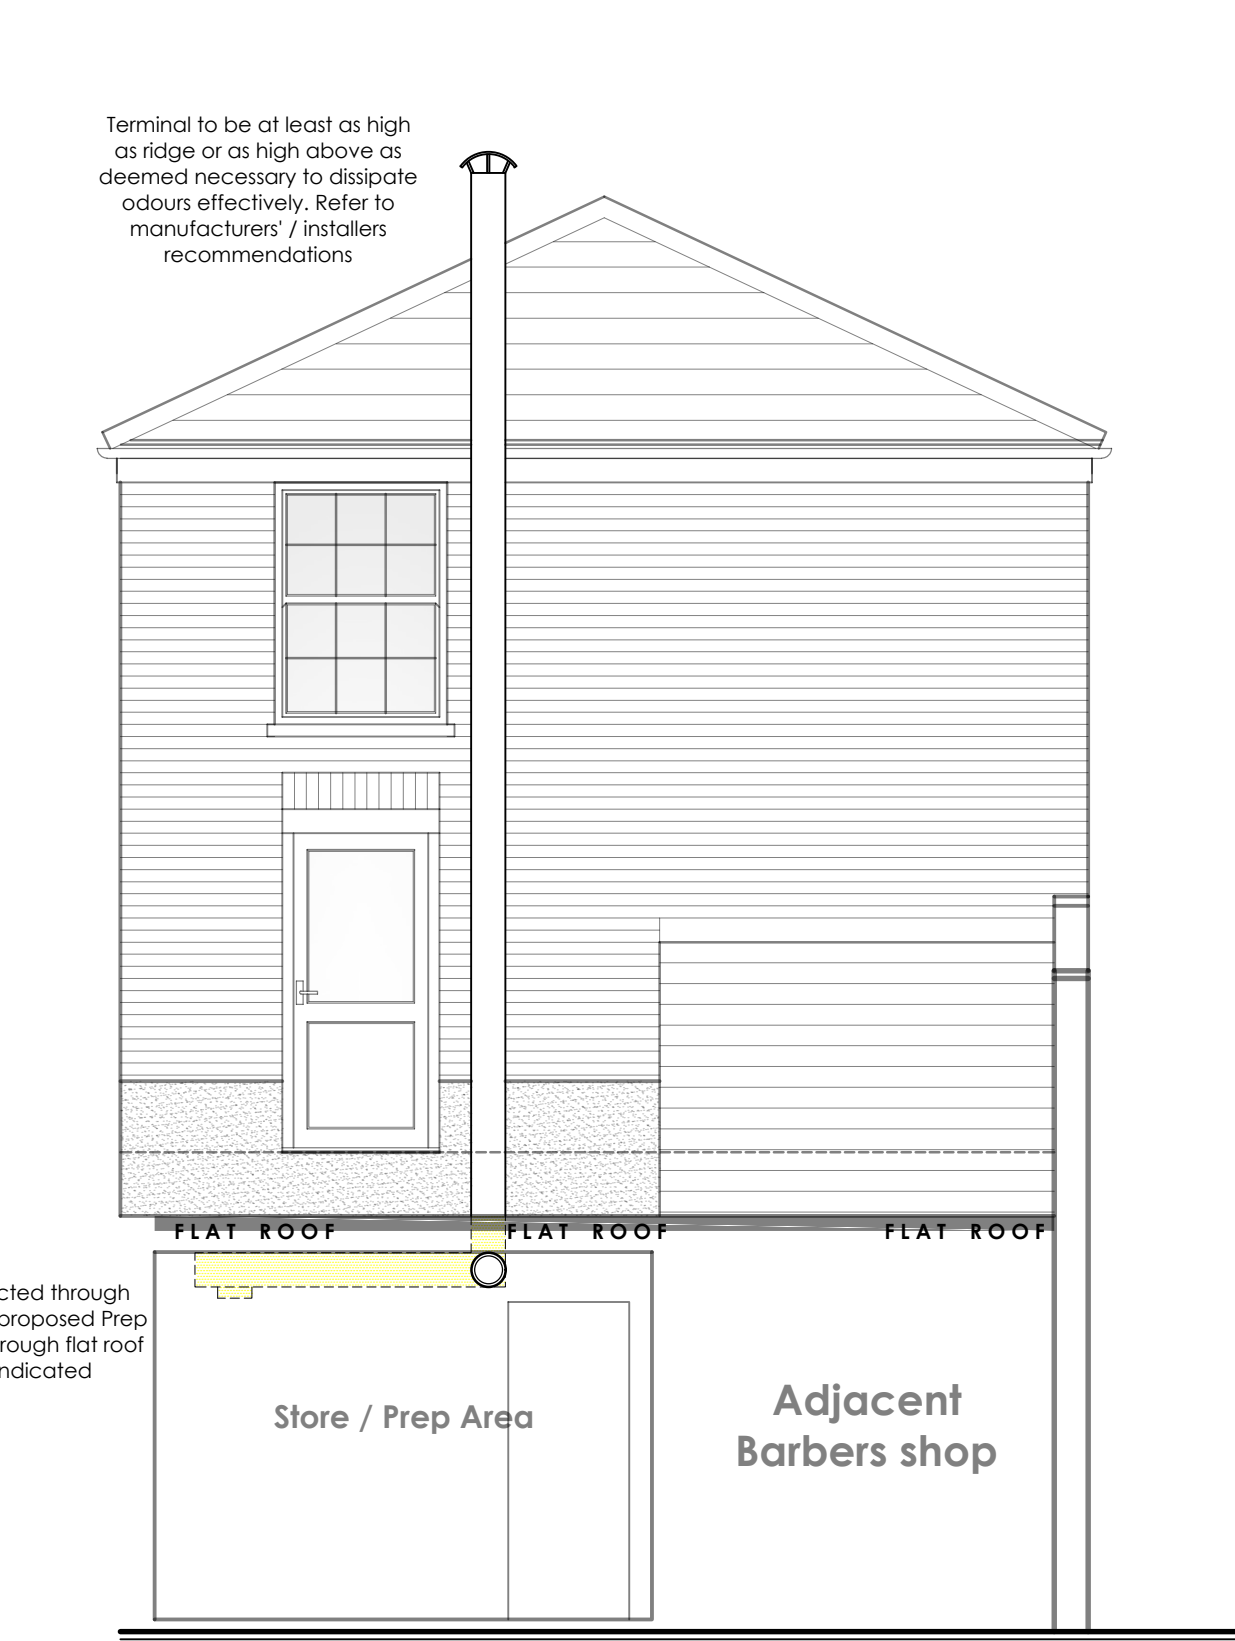

**AF Architecture**  
65 Robin Hoods Walk, Boston,  
Lincolnshire PE21 9EX  
Tel: 07985635436  
E-mail: adrian@afarchitecture.co.uk



EXISTING PROJECT INFORMATION	APPLICANT NAME: Mr. M. Bahadir		DATE: January 2022	
	PROPOSAL: PROPOSED INTERNAL ALTERATIONS TO LISTED BUILDING AND CHANGE OF USE FROM MIXED USE HAIR AND BEAUTY TO HOT FOOD TAKEAWAY (SUI GENERIS)			
	SITE ADDRESS: 27 High Street, Boston, Lincolnshire, PE21 8SH			
	DRAWING TITLE: Existing and Proposed Elevations / Sections			
	DRAWING NO: 22/207/Ex - 02		SCALE: As shown	REVISION: .