




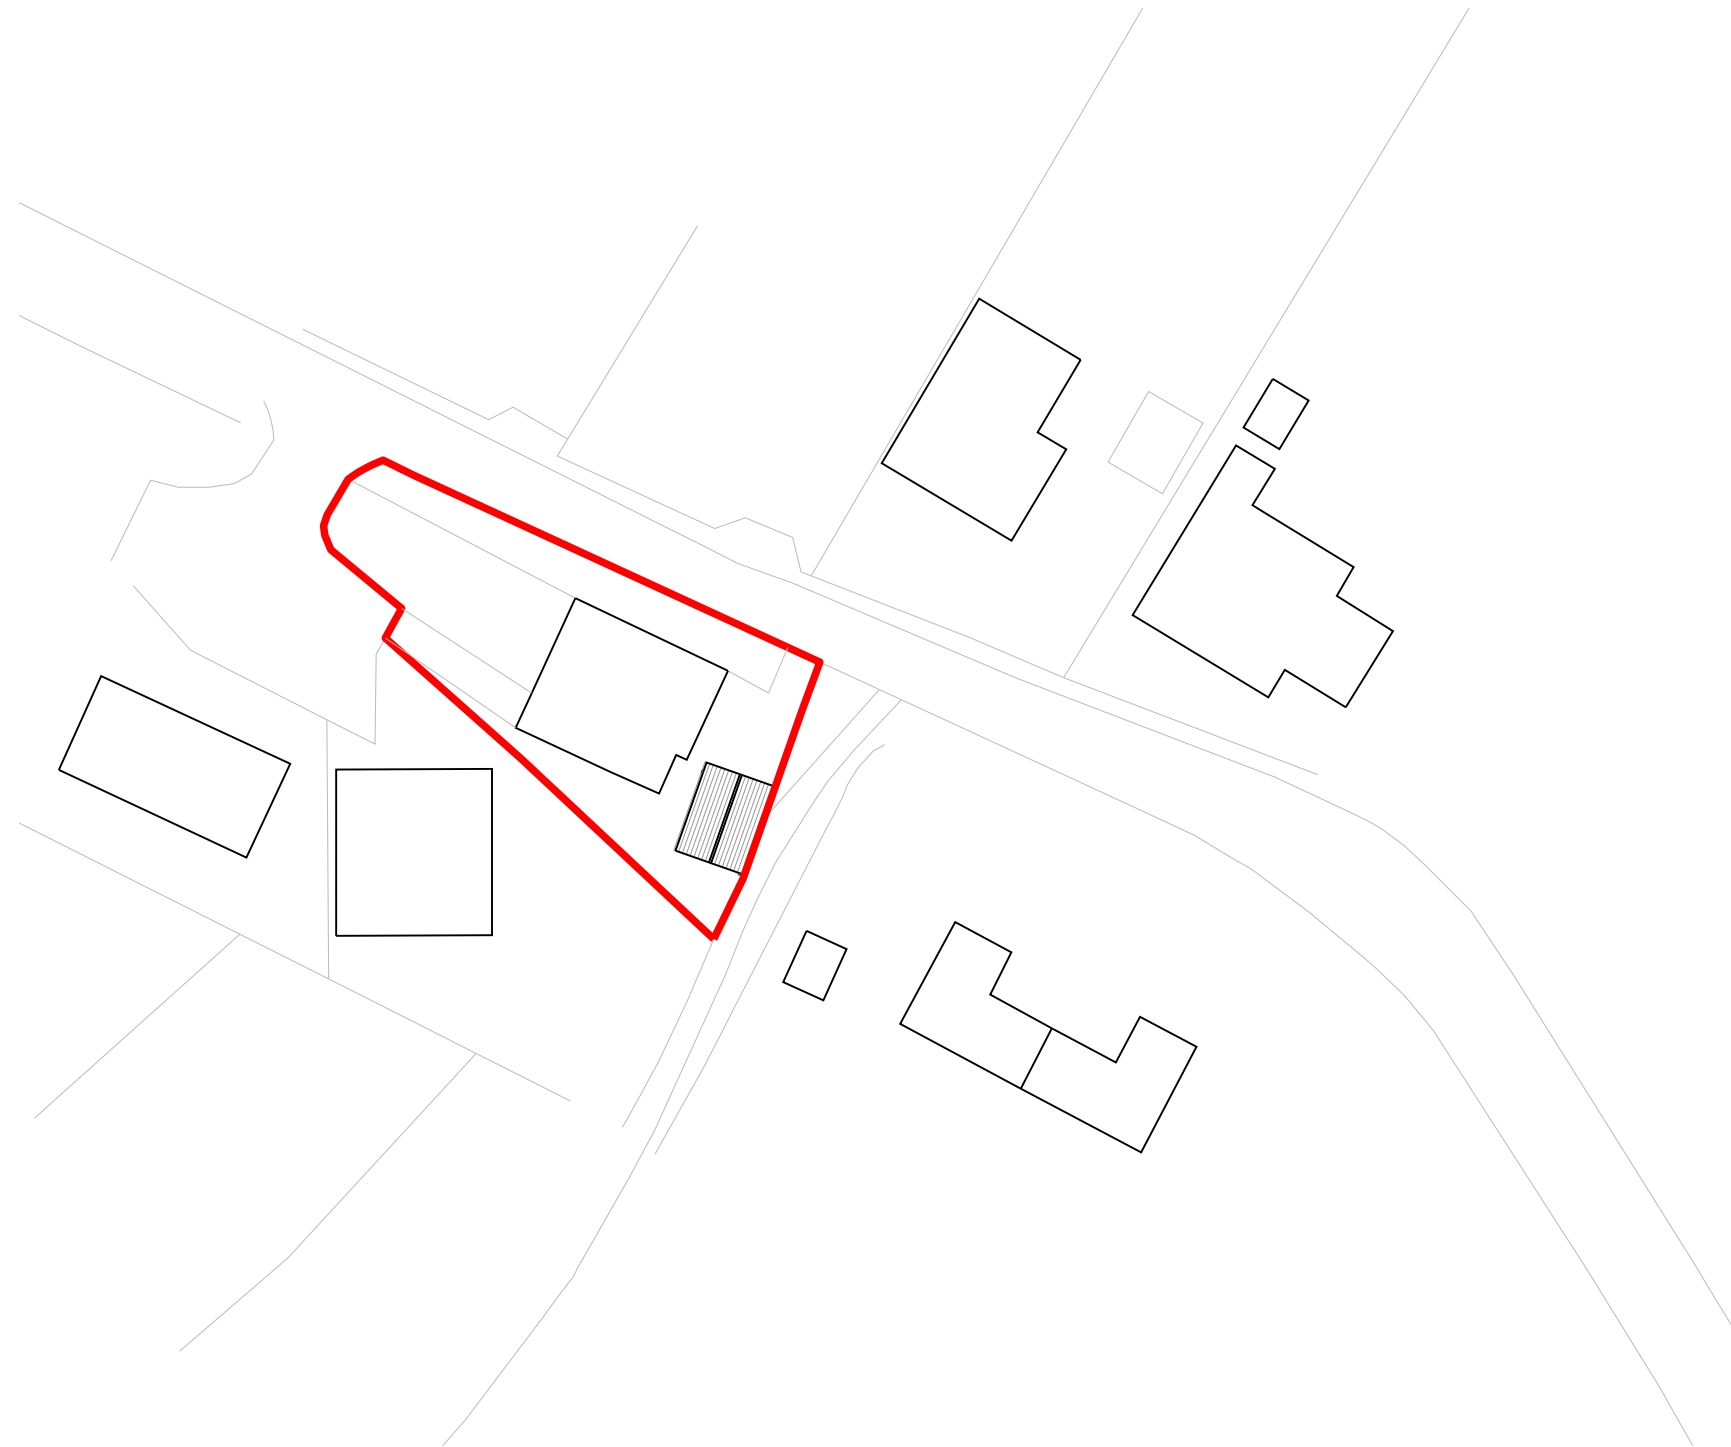

BLOCK PLAN
Scale = 1:500 @ A3

 

LOCATION PLAN
Scale = 1:1250 @ A3

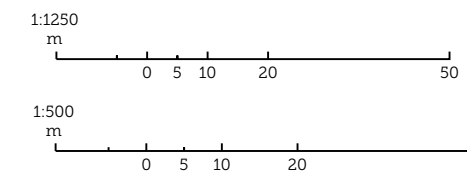

JOB TITLE: 38 TARRY HILL, SWINESHEAD				SCORER HAWKINS ARCHITECTS Lodge Farm Barns Stendiby, Spilsby Lincolnshire, PE23 4QF T: 01754 890089 E: projects@scorerhawkins.co.uk
DRAWING TITLE: PROPOSED BLOCK PLAN & EXISTING SITE PLAN				
SCALE: 1:500 & 1:1250 @ A3	DATE: 02/06/2021	DRAWING NO: 2257/PP01	REV: -	

Do not scale from this drawing | All dimensions to be checked on site | © 2021