

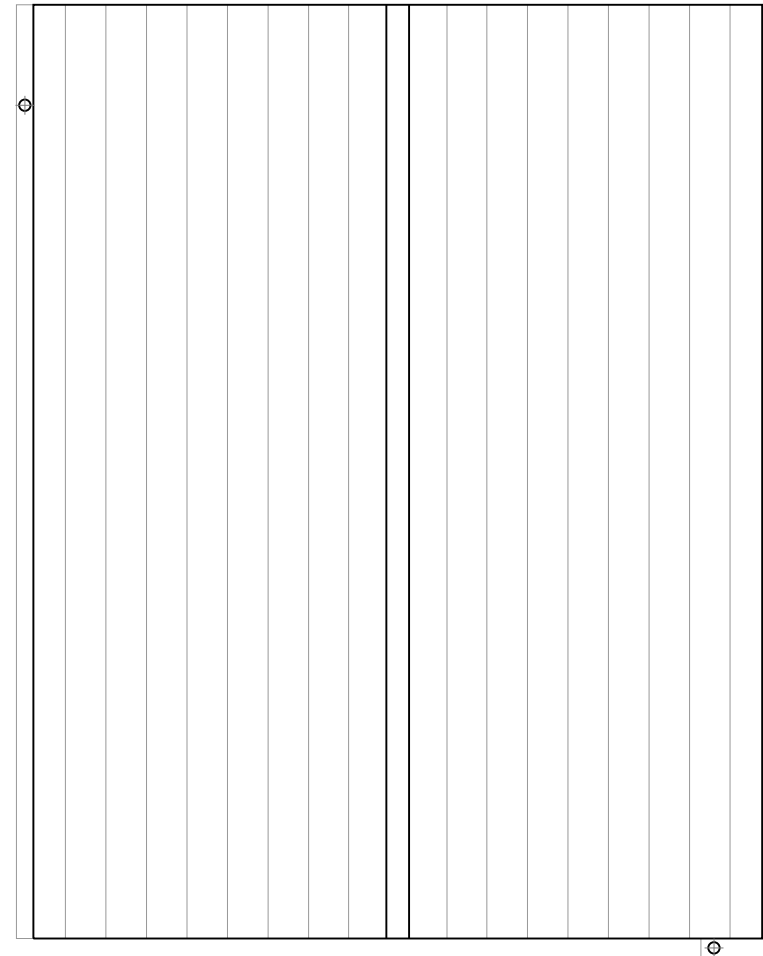


FLOOR PLAN
Scale = 1:50 @ A3

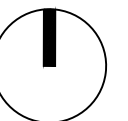

ROOF PLAN
Scale = 1:50 @ A3

 

JOB TITLE: 38 TARRY HILL, SWINESHEAD				SCORER HAWKINS ARCHITECTS Lodge Farm Barns Skendby, Spilsby Lincolnshire, PE23 4GF T: 01754 890089 E: projects@scorerhawkins.co.uk
DRAWING TITLE: PROPOSED FLOOR PLAN				
SCALE: 1:100 @ A3	DATE: 02/06/2021	DRAWING NO: 2257/PP03	REV. -	

Do not scale from this drawing | All dimensions to be checked on site | © 2021