


EXISTING GROUND FLOOR
 Scale 1:50 @ A1

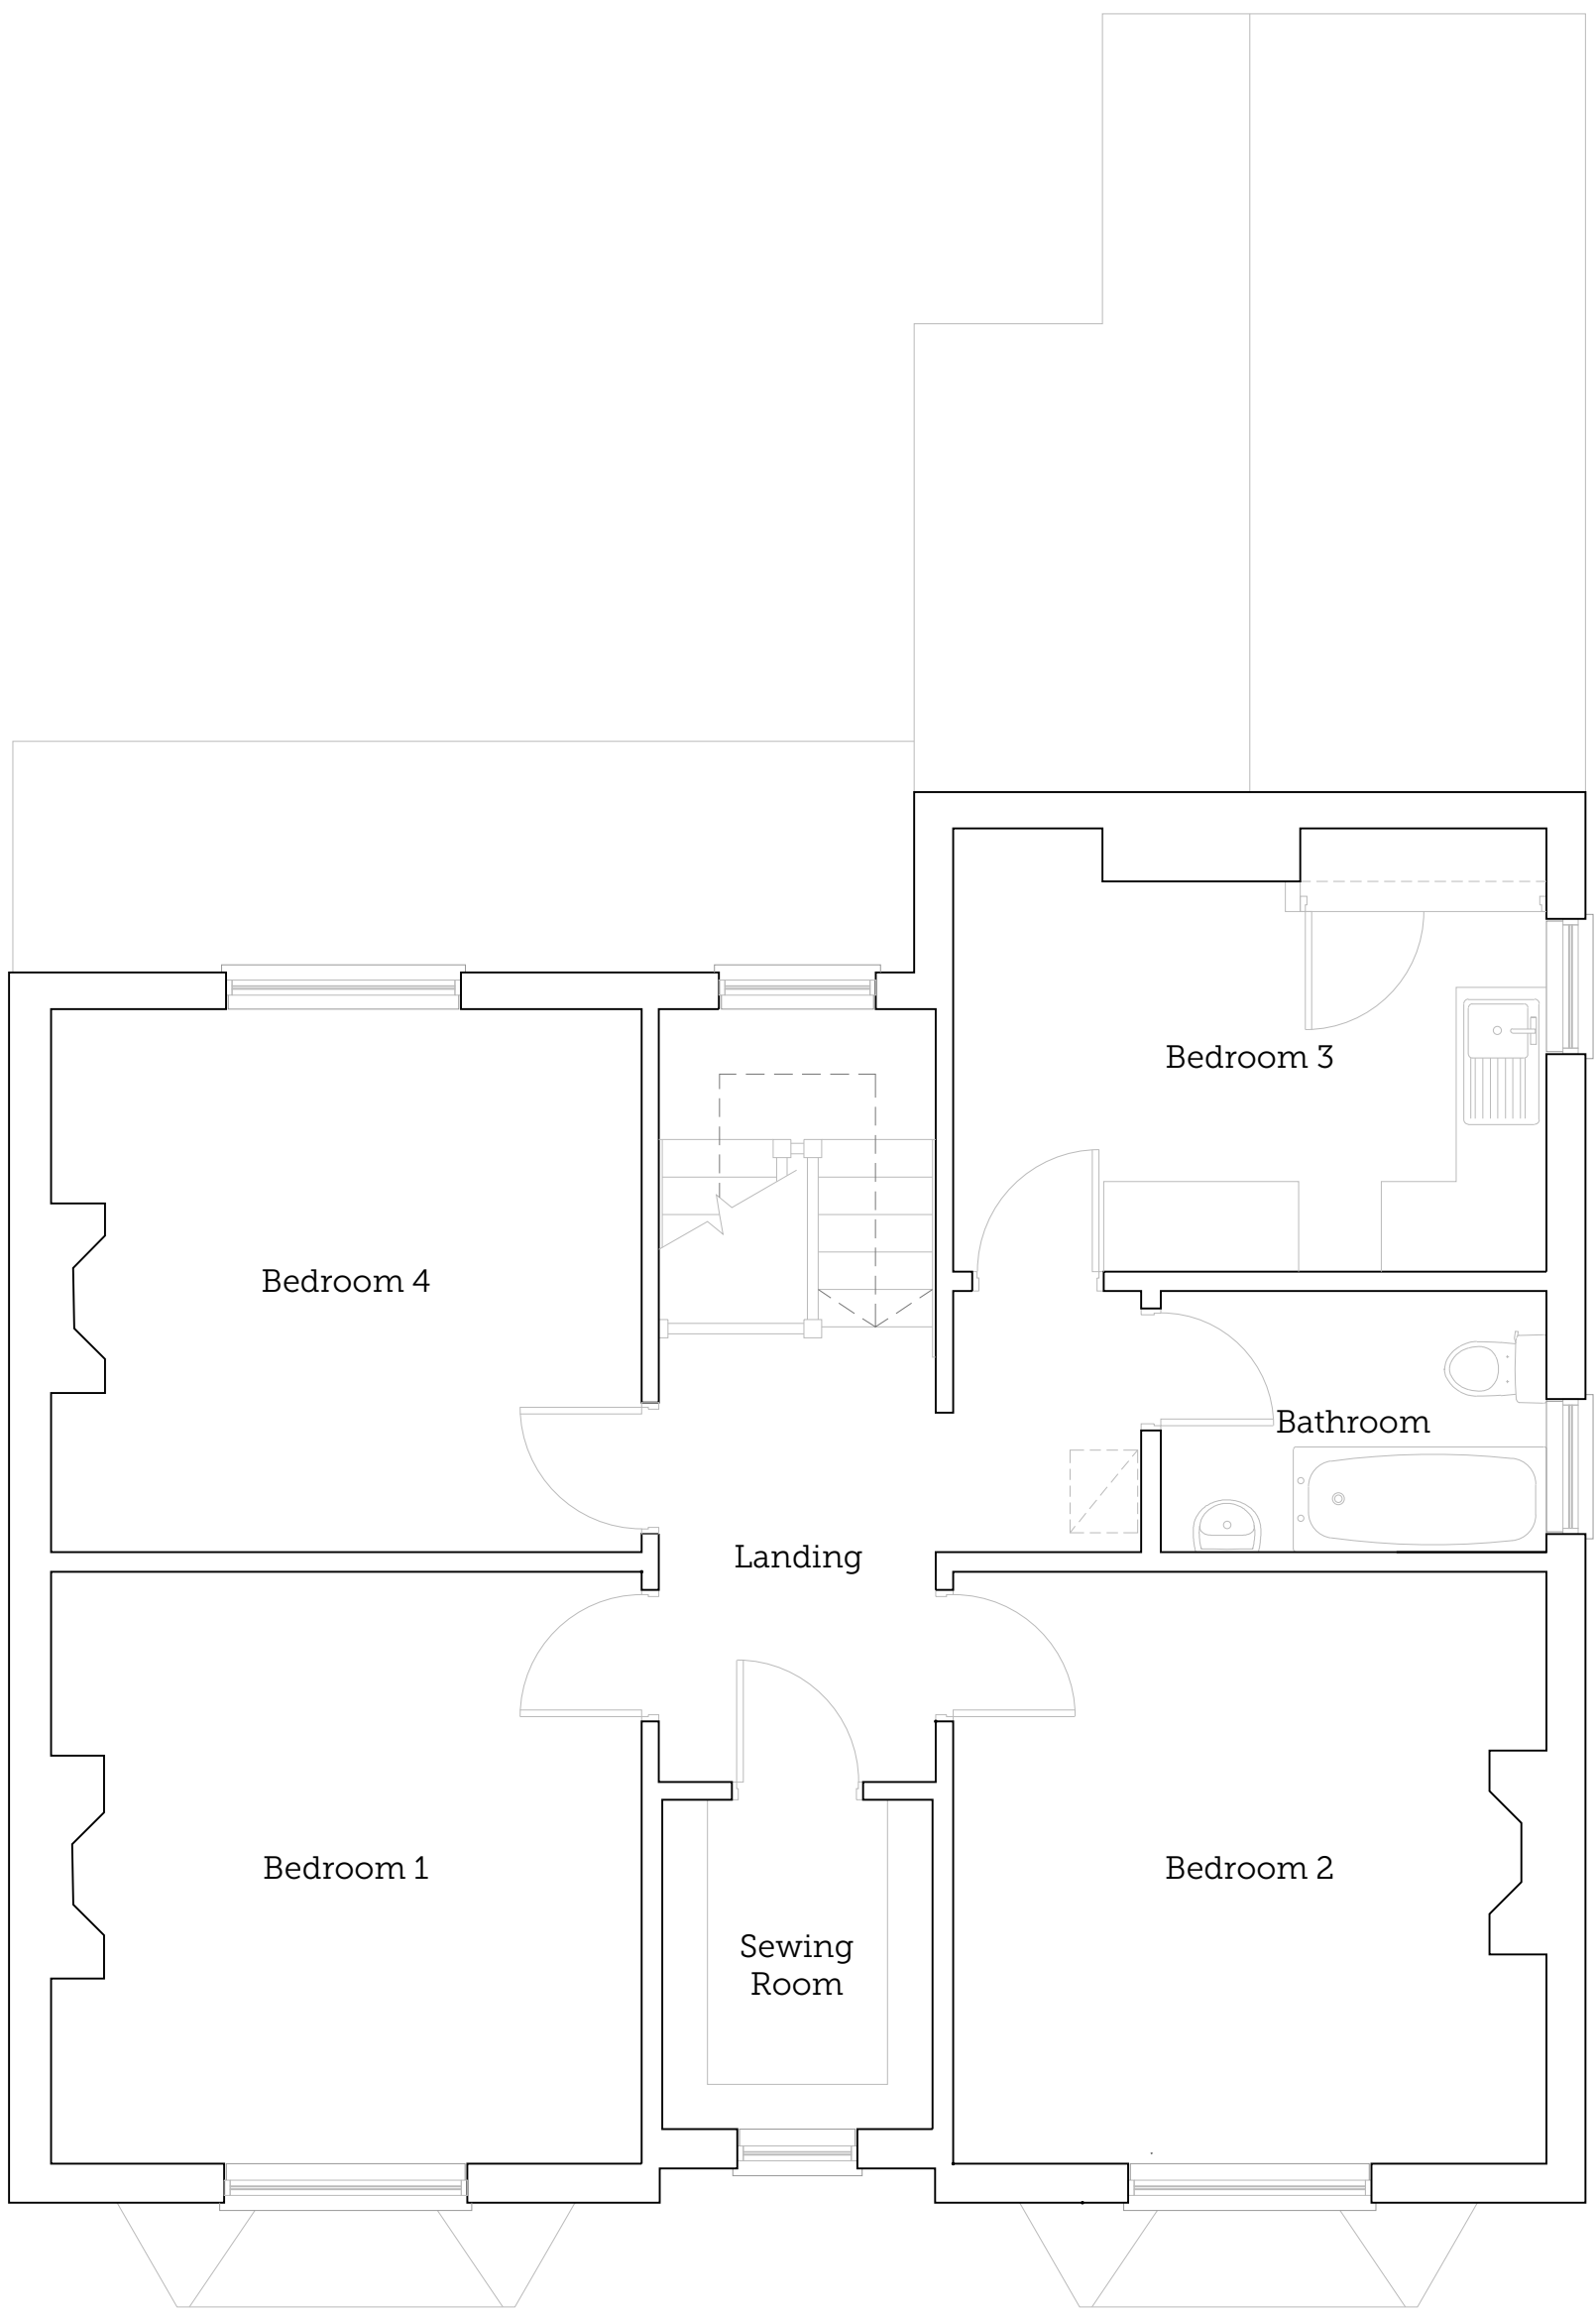

EXISTING FIRST FLOOR
 Scale 1:50 @ A1

JOB TITLE: 11 FYDELL CRESCENT, BOSTON				SCORER HAWKINS ARCHITECTS Lodge Farm Barns Skendleby, Spilsby Lincolnshire, PE23 4QF T: 01754 890089 E: projects@scorerhawkins.co.uk
DRAWING TITLE: EXISTING FLOOR PLANS				
SCALE: 1:50 @ A1	DATE: June 2021	DRAWING NO: 2289/EX01	REV. -	

Do not scale from this drawing | All dimensions to be checked on site | © 2021