




PROPOSED SOUTH ELEVATION
Scale 1:50 @ A1




PROPOSED EAST ELEVATION
Scale 1:50 @ A1



PROPOSED NORTH ELEVATION
Scale 1:50 @ A1

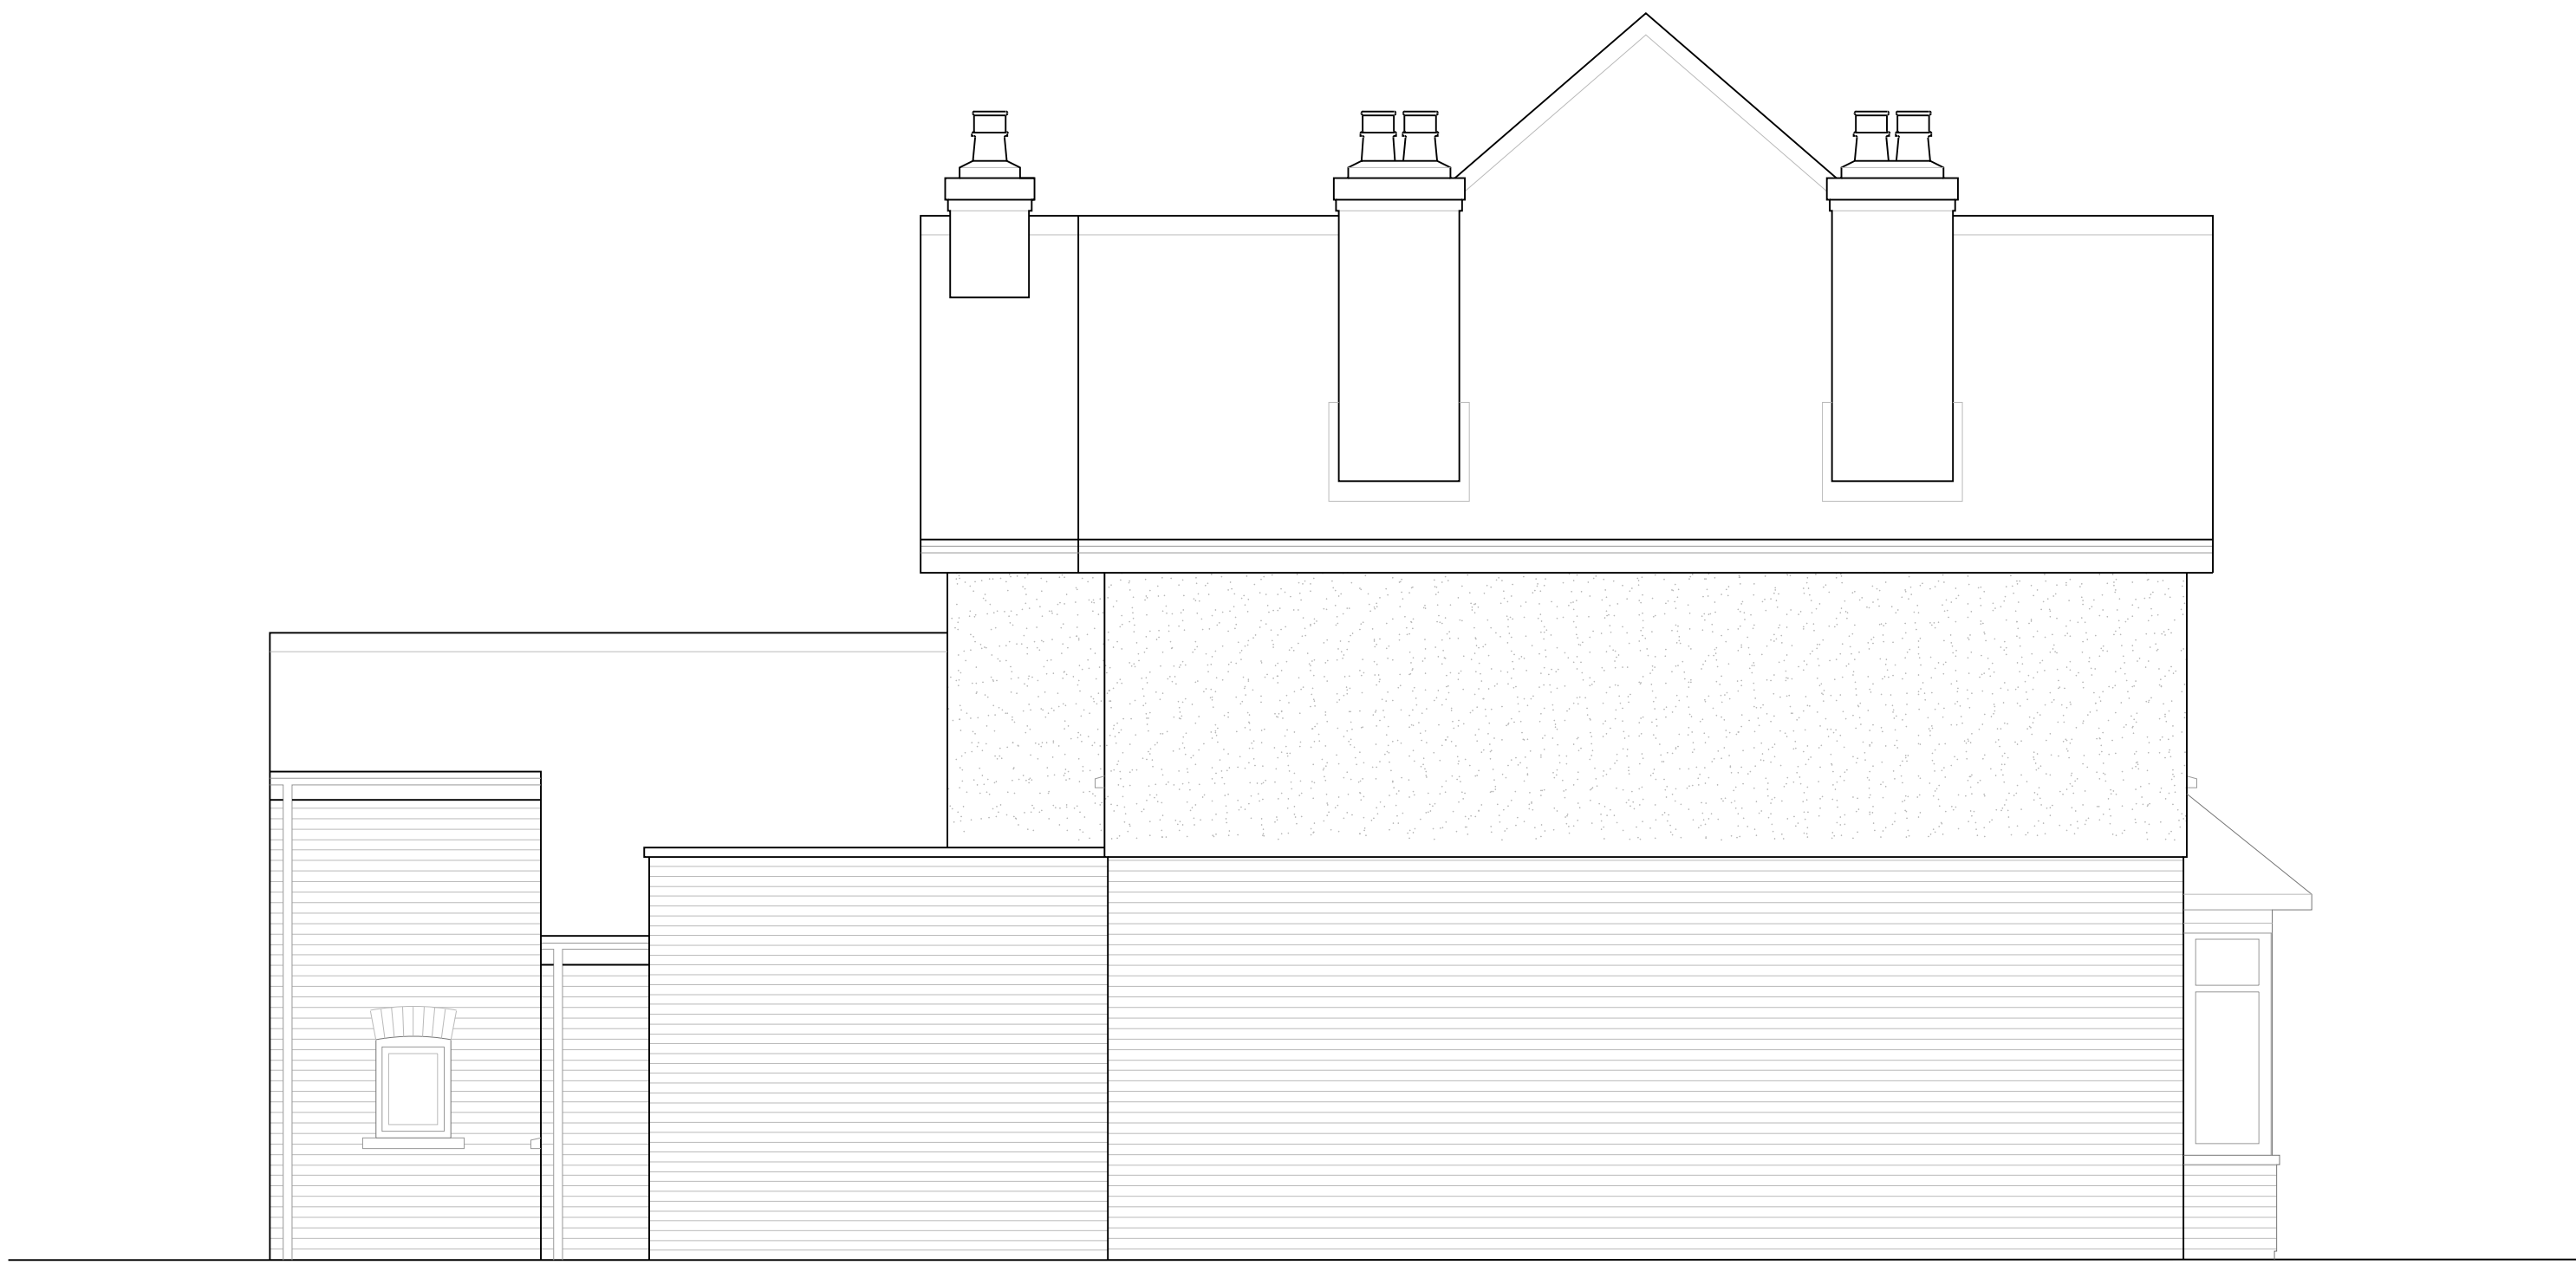

PROPOSED WEST ELEVATION
Scale 1:50 @ A1

 

| | | | | |
|--------------------------------------------------------------------------------|---------------------|--------------------------|-----------|---|
| JOB TITLE: 11 FYDELL CRESCENT, BOSTON | | | | SCORER HAWKINS ARCHITECTS Lodge Farm Barns Skendleby, Spilsby Lincolnshire, PE23 4QF T: 01754 890089 E: projects@scorerhawkins.co.uk |
| DRAWING TITLE: PROPOSED ELEVATIONS | | | | |
| SCALE: 1:50 @ A1 | DATE: 21.06.2021 | DRAWING NO: 2289/PP02 | REV. A | |
| Do not scale from this drawing All dimensions to be checked on site © 2021 | | | | |