




OUTBUILDING NORTH - WEST ELEVATION

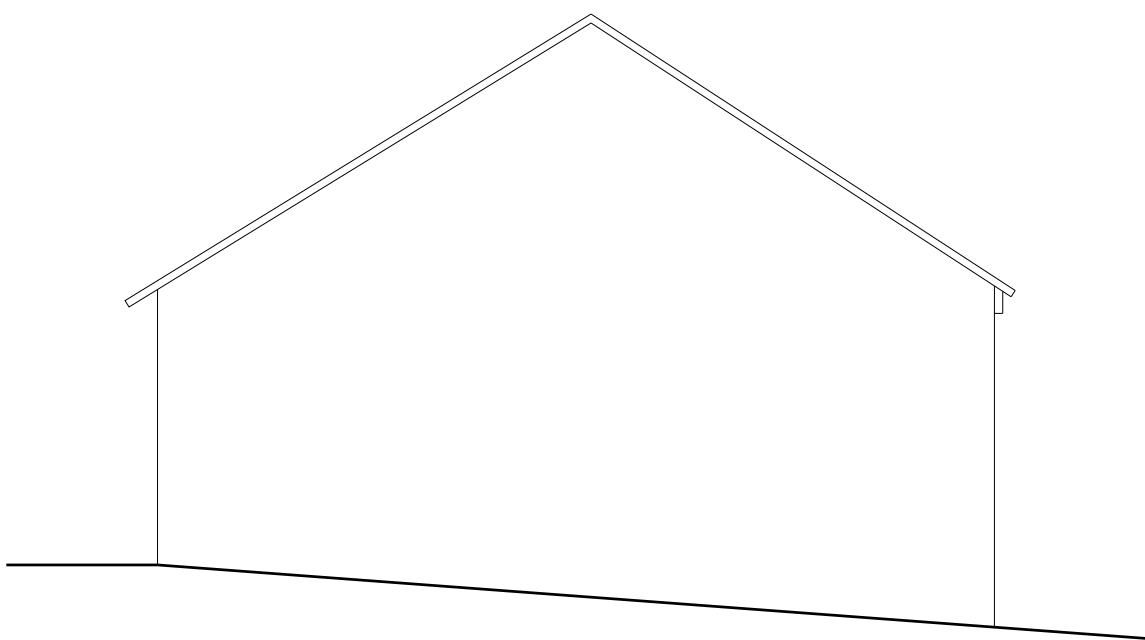


OUTBUILDING SOUTH-WEST ELEVATION

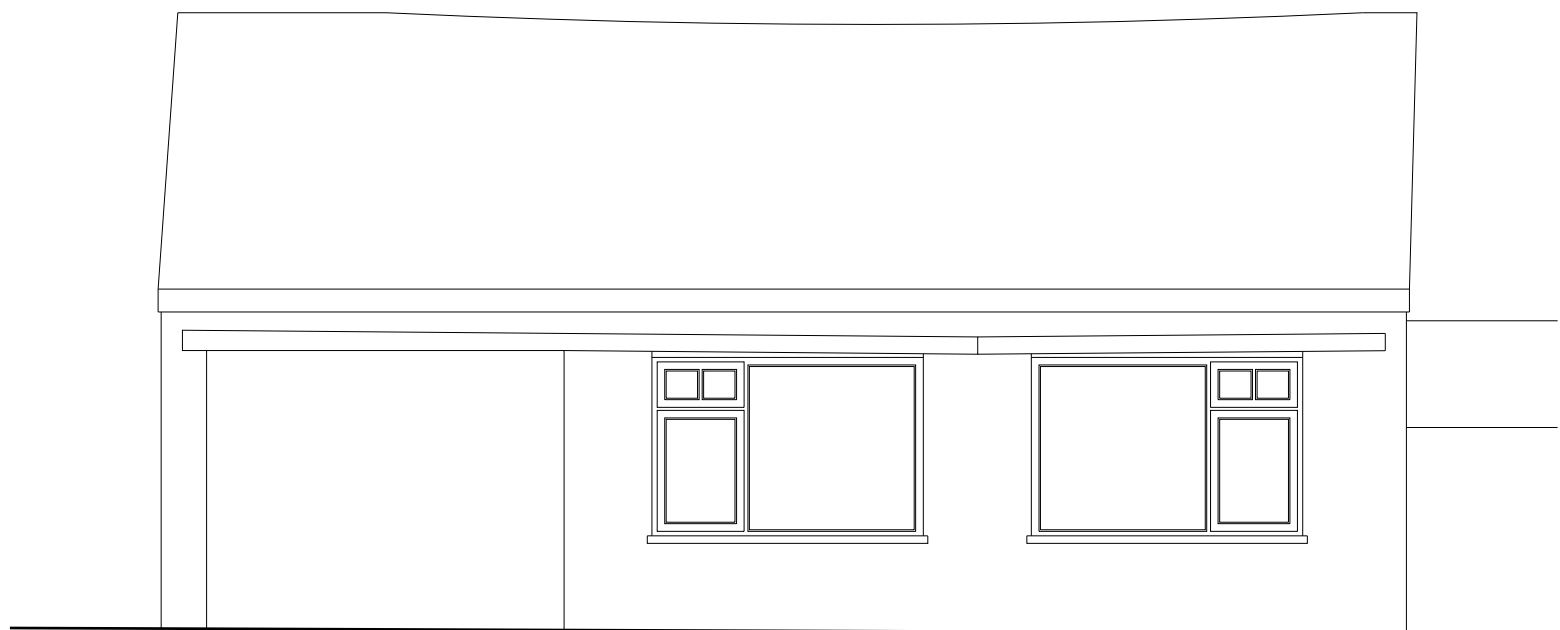

OUTBUILDING SOUTH - EAST ELEVATION

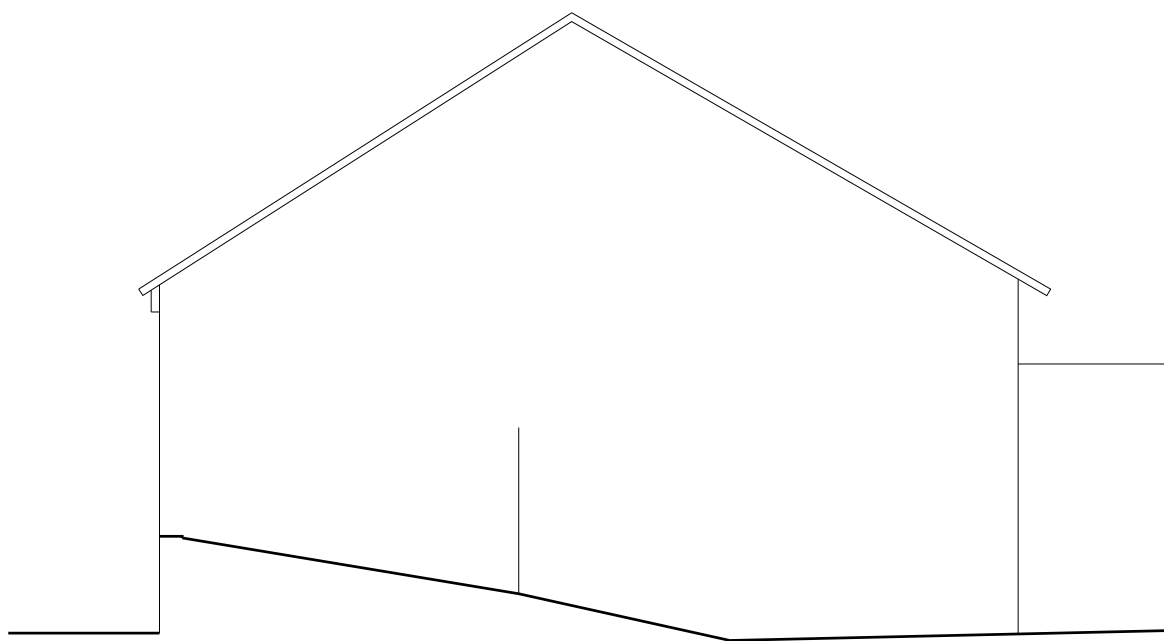

OUTBUILDING NORTH EAST ELEVATION

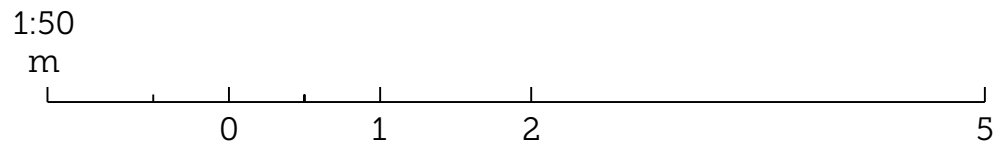

JOB TITLE:		WHEATSHEAF HOTEL, SWINESHEAD		SCORER HAWKINS ARCHITECTS Lodge Farm Barns Skendlbby, Spilsby Lincolnshire, PE23 4QF T: 01754 890089 E: projects@scorerhawkins.co.uk
DRAWING TITLE:		EXISTING OUTBUILDING ELEVATIONS		
SCALE: 1:50 @ A1	DATE: 07.05.2021	DRAWING NO: 2293/EX08	REV. -	

Do not scale from this drawing | All dimensions to be checked on site | © 2021