




OUTBUILDING NORTH - WEST ELEVATION

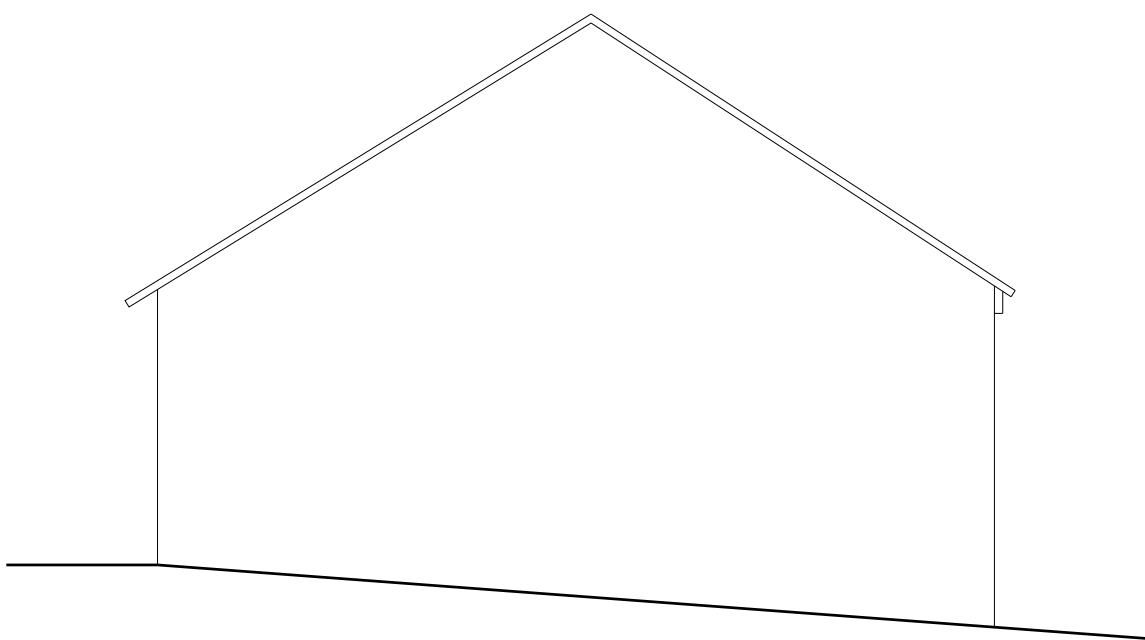

OUTBUILDING SOUTH-WEST ELEVATION

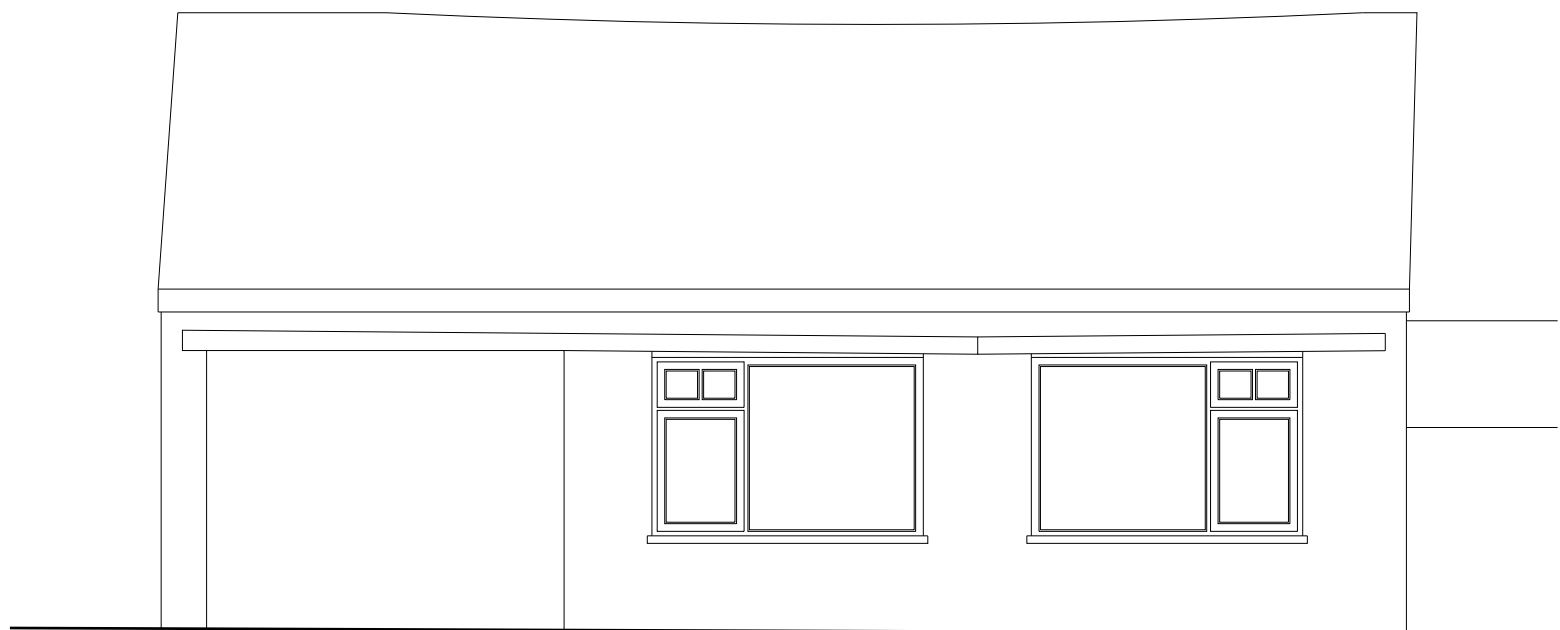


OUTBUILDING SOUTH - EAST ELEVATION

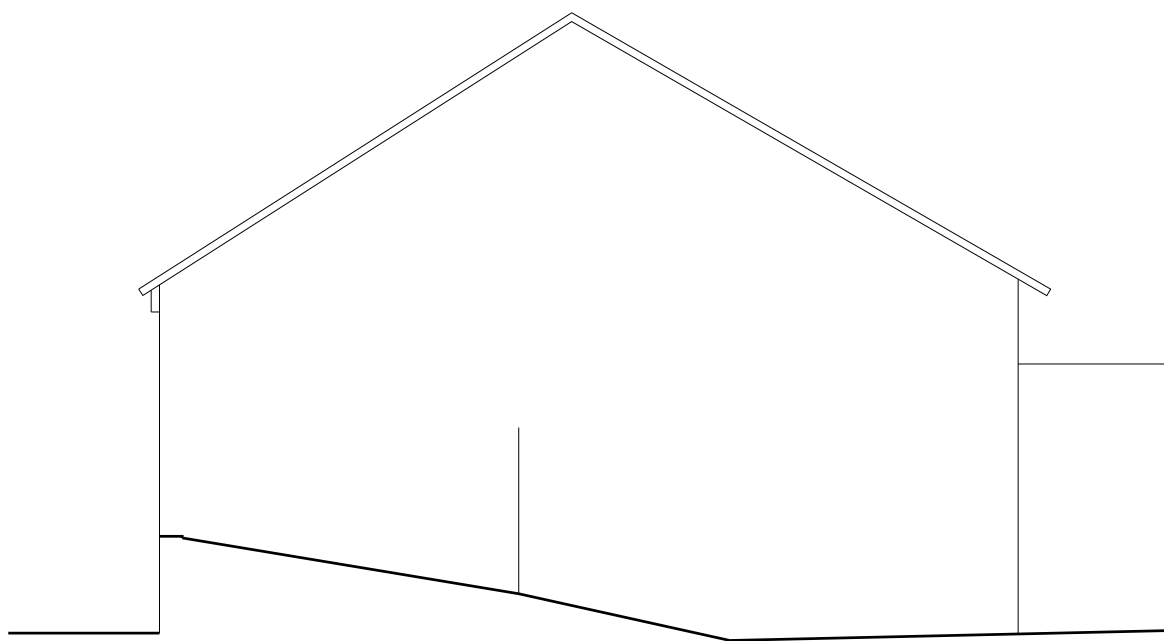

OUTBUILDING NORTH EAST ELEVATION

— Plan to repair outbuilding to secure and waterproof to provide storage area.  
To include repair or replacement of windows and installation of door.

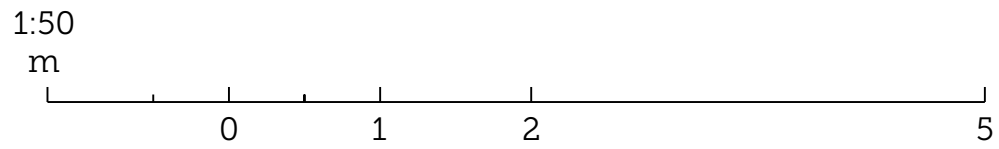

JOB TITLE: WHEATSHEAF HOTEL, SWINESHEAD				<b>SCORER HAWKINS ARCHITECTS</b>  Lodge Farm Barns Skendlby, Spilsby Lincolnshire, PE23 4QF  T: 01754 890089 E: projects@scorerhawkins.co.uk
DRAWING TITLE: PROPOSED OUTBUILDING ELEVATIONS				
SCALE: 1:50 @ A1	DATE: 12.07.2021	DRAWING NO: 2293/PP08	REV. -	

Do not scale from this drawing | All dimensions to be checked on site | © 2021