


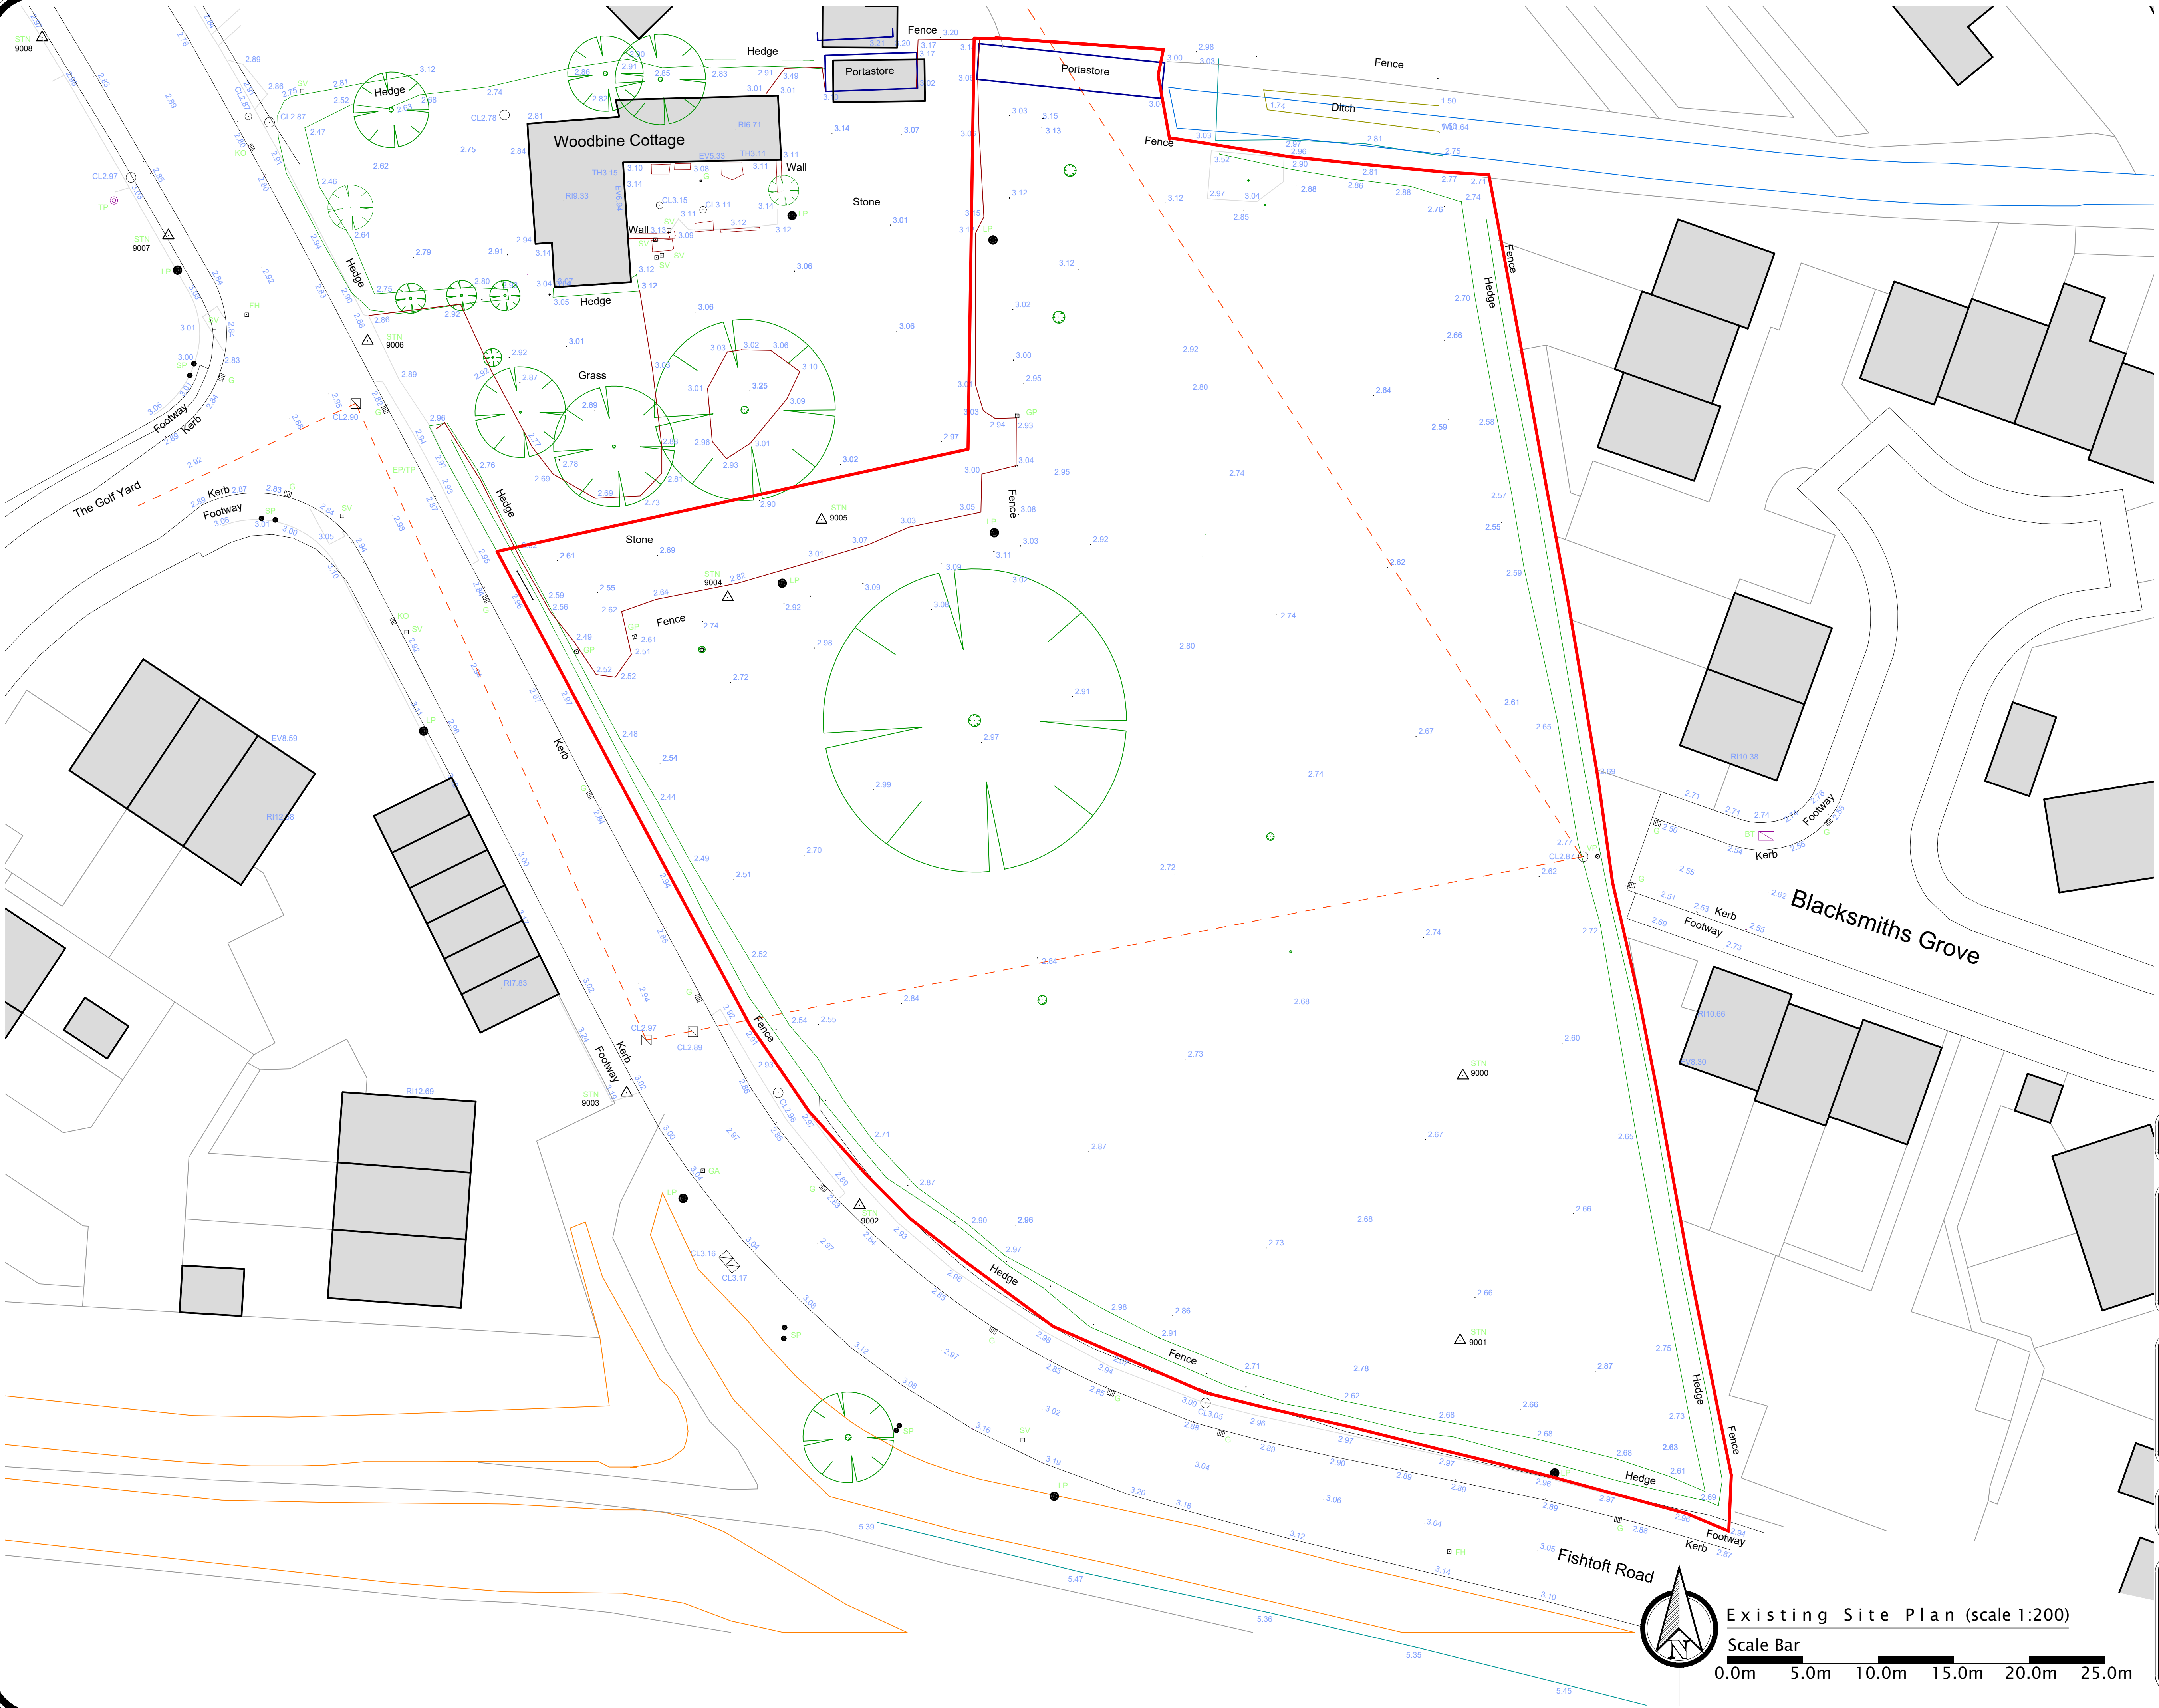

Revision	Amendment	Date
----------	-----------	------

Client


Project
Proposed Development
Land adjacent to Woodbine Cottage
Fishtoft Road, Boston
Lincolnshire

Dwg Title
Existing Site Plan

Dwg No.
233160-01

Scale
1:200

Date
12/23

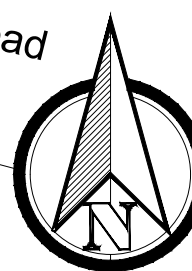

Existing Site Plan (scale 1:200)

Scale Bar
0.0m 5.0m 10.0m 15.0m 20.0m 25.0m

Rick Smith Design
Architectural Design Consultancy
Ardent House, 18 Eastgate
Sleaford, Lincolnshire NG34 7DP
Tel: 01529 414363 or 07786 838788
e-mail: rick@ricksmithdesign.com