


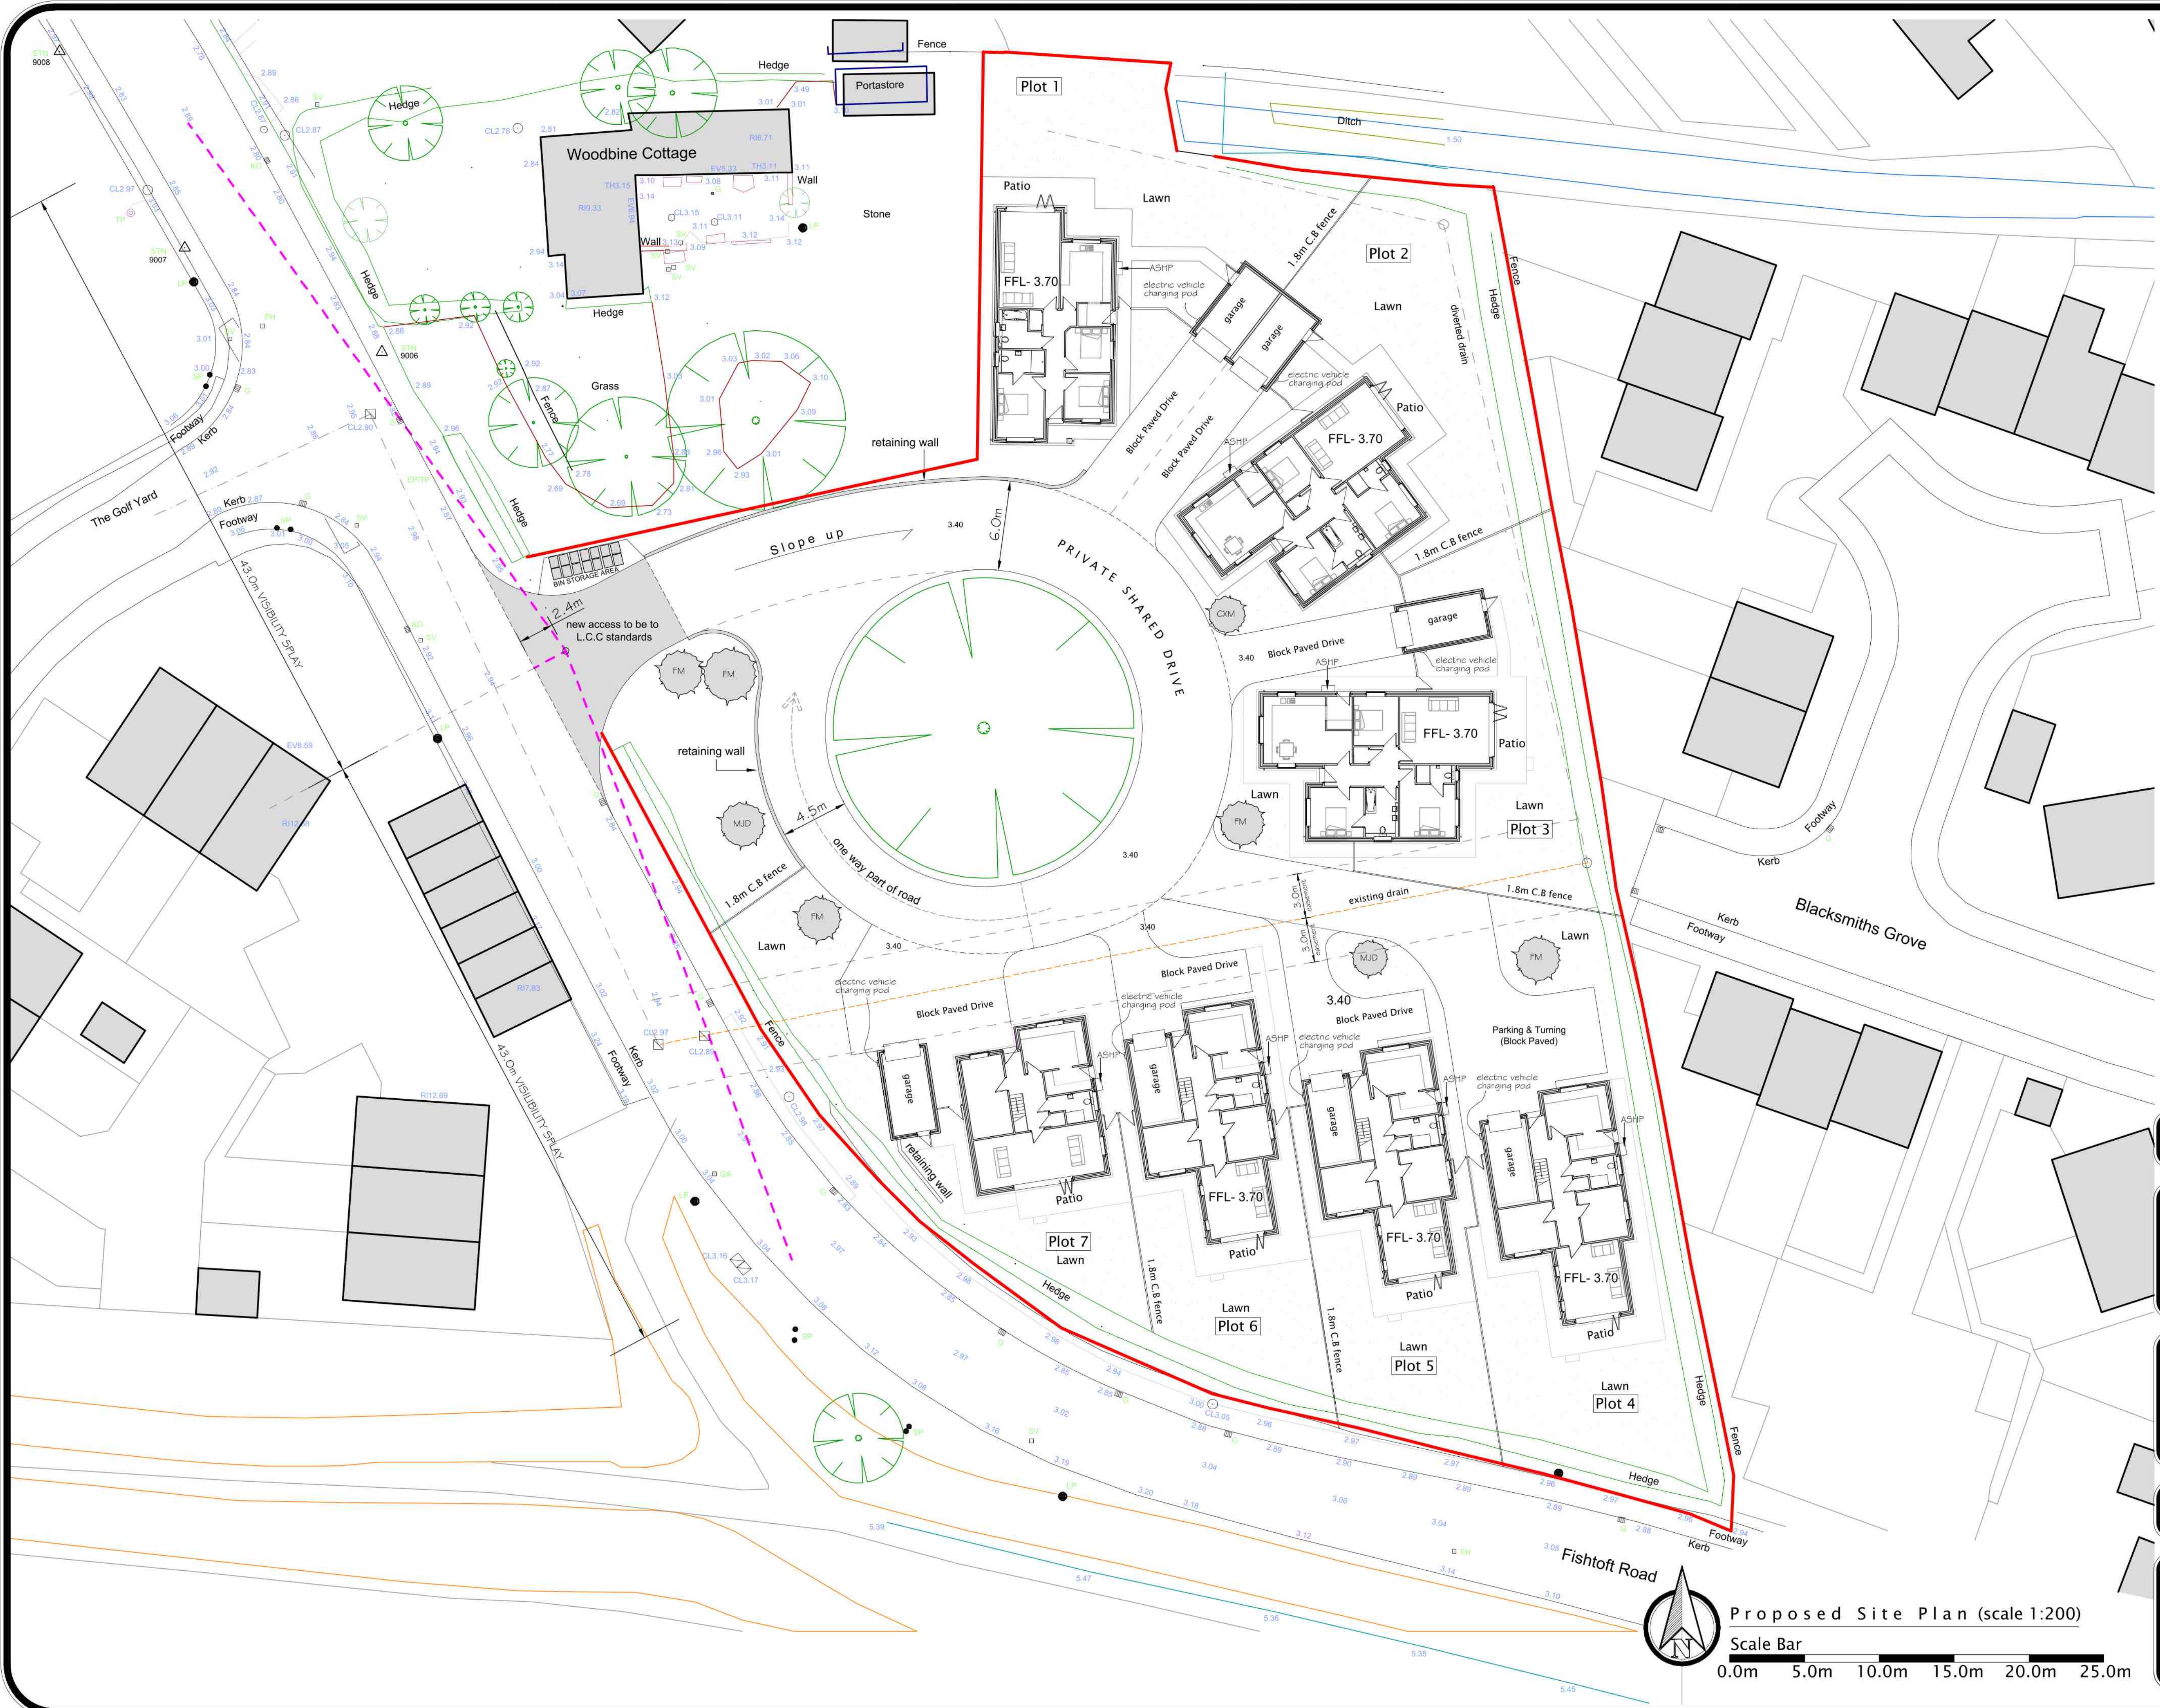

Revision	Amendment	Date
A	Bin storage area widened	01/24

Client

Project
Proposed Development
Land adjacent to Woodbine Cottage
Fishtoft Road, Boston
Lincolnshire

Dwg Title
Proposed Site Plan

Dwg No.
233160-03A

Scale
1:200

Date
12/23

Rick Smith Design
Architectural Design Consultancy
Ardent House, 18 Eastgate
Sleaford, Lincolnshire NG34 7DP
Tel: 01529 414363 or 07786 838788
e-mail: rick@ricksmithdesign.com