




PLOT 7 - Proposed Elevations - (scale 1:100)

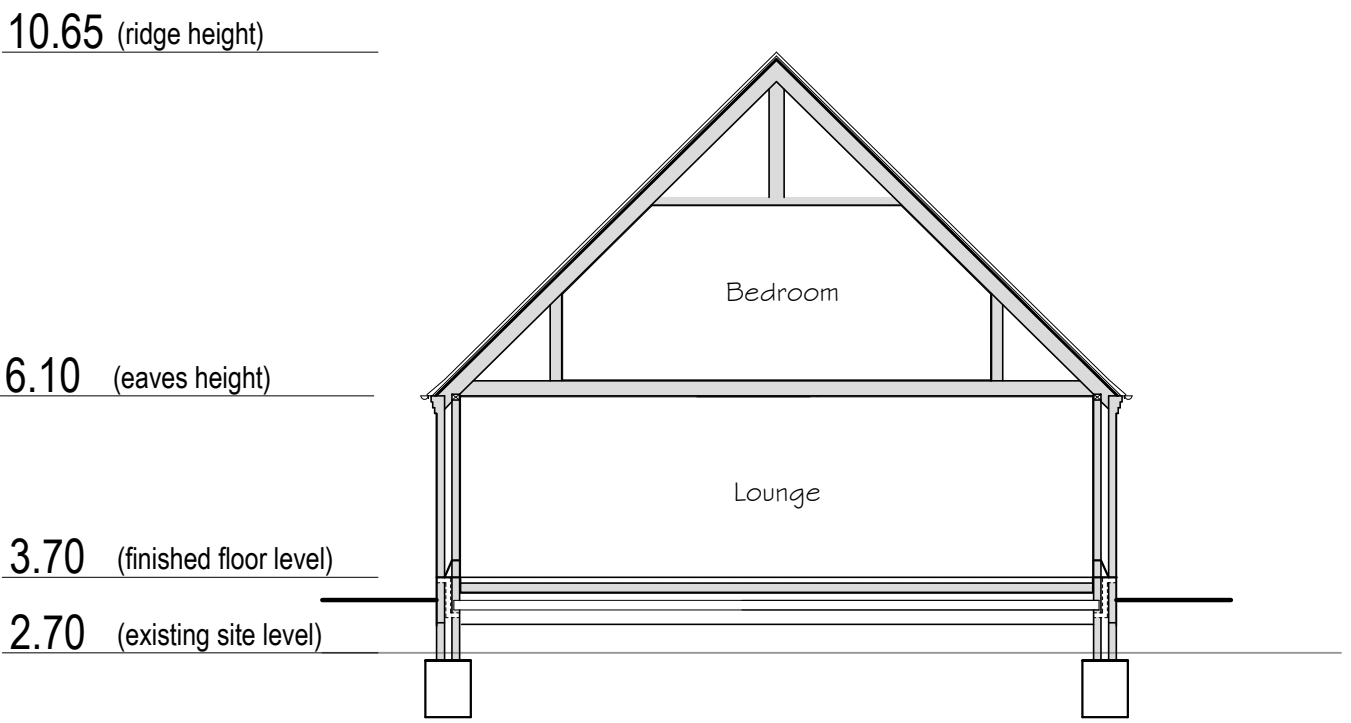

PLOT 7 - Typical Section (scale 1:100)

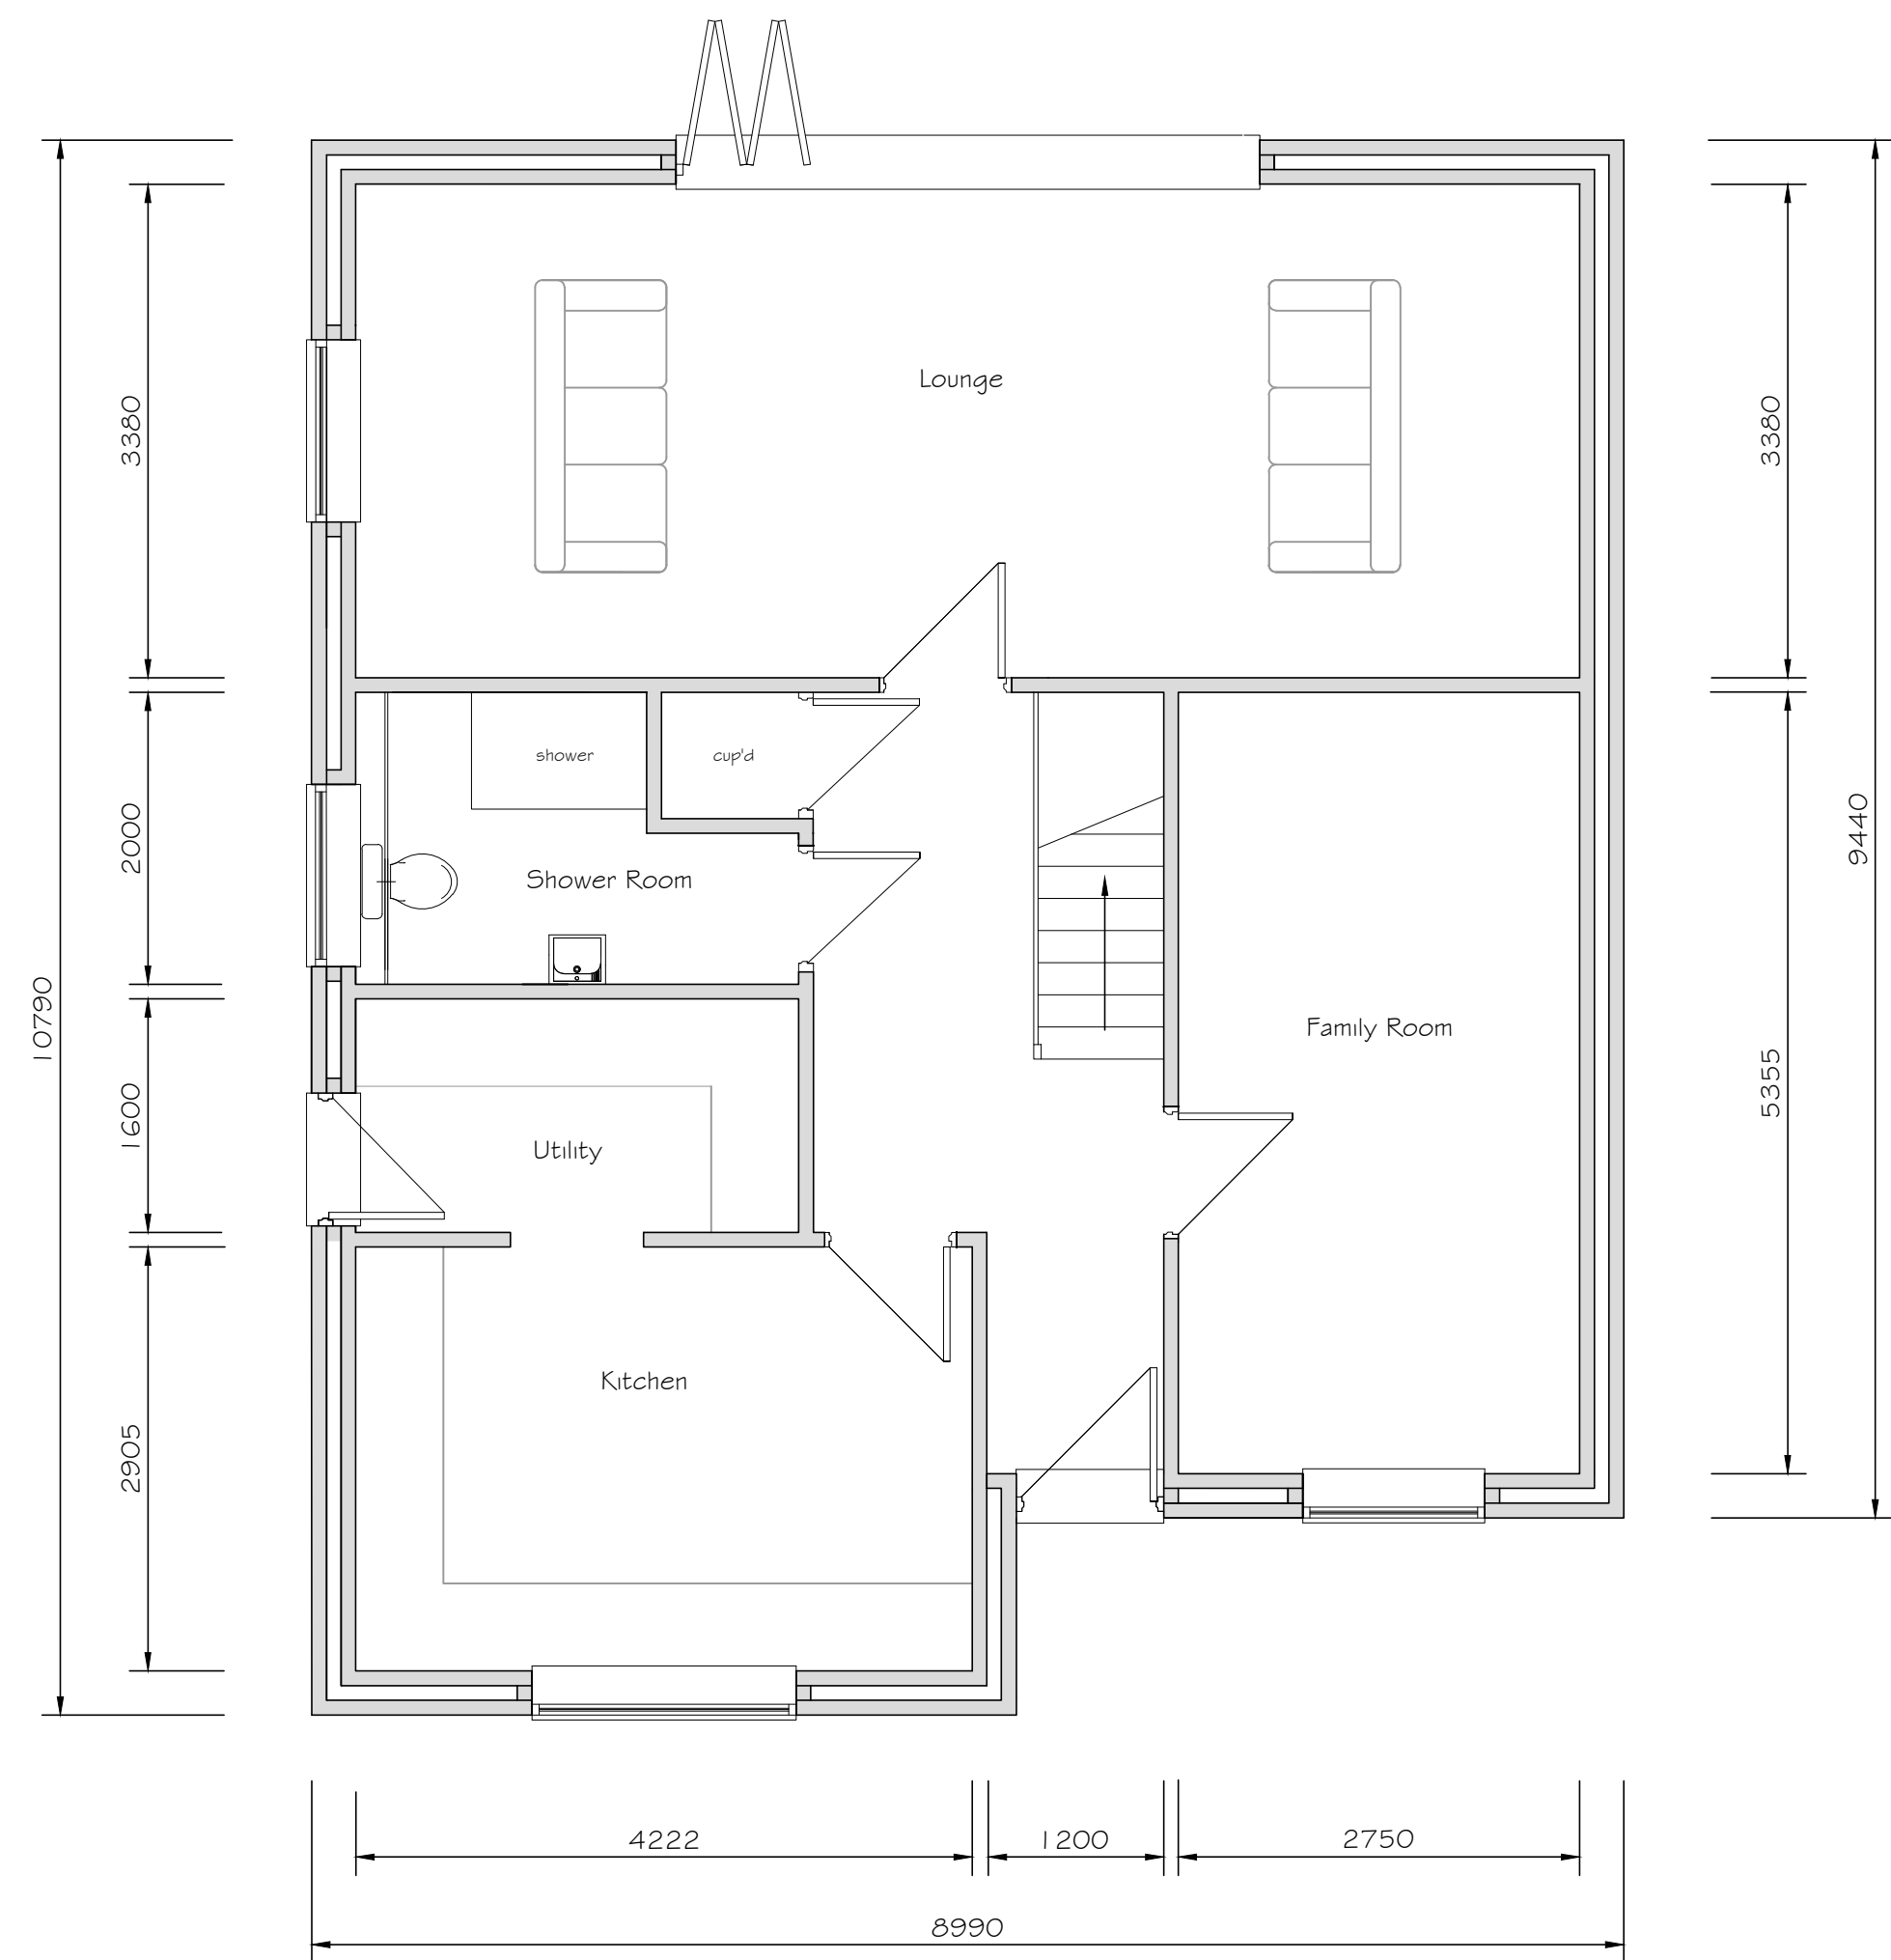

PLOT 7 - Proposed Ground Floor Plan (scale 1:50)
79 m² - (not incl. garage)

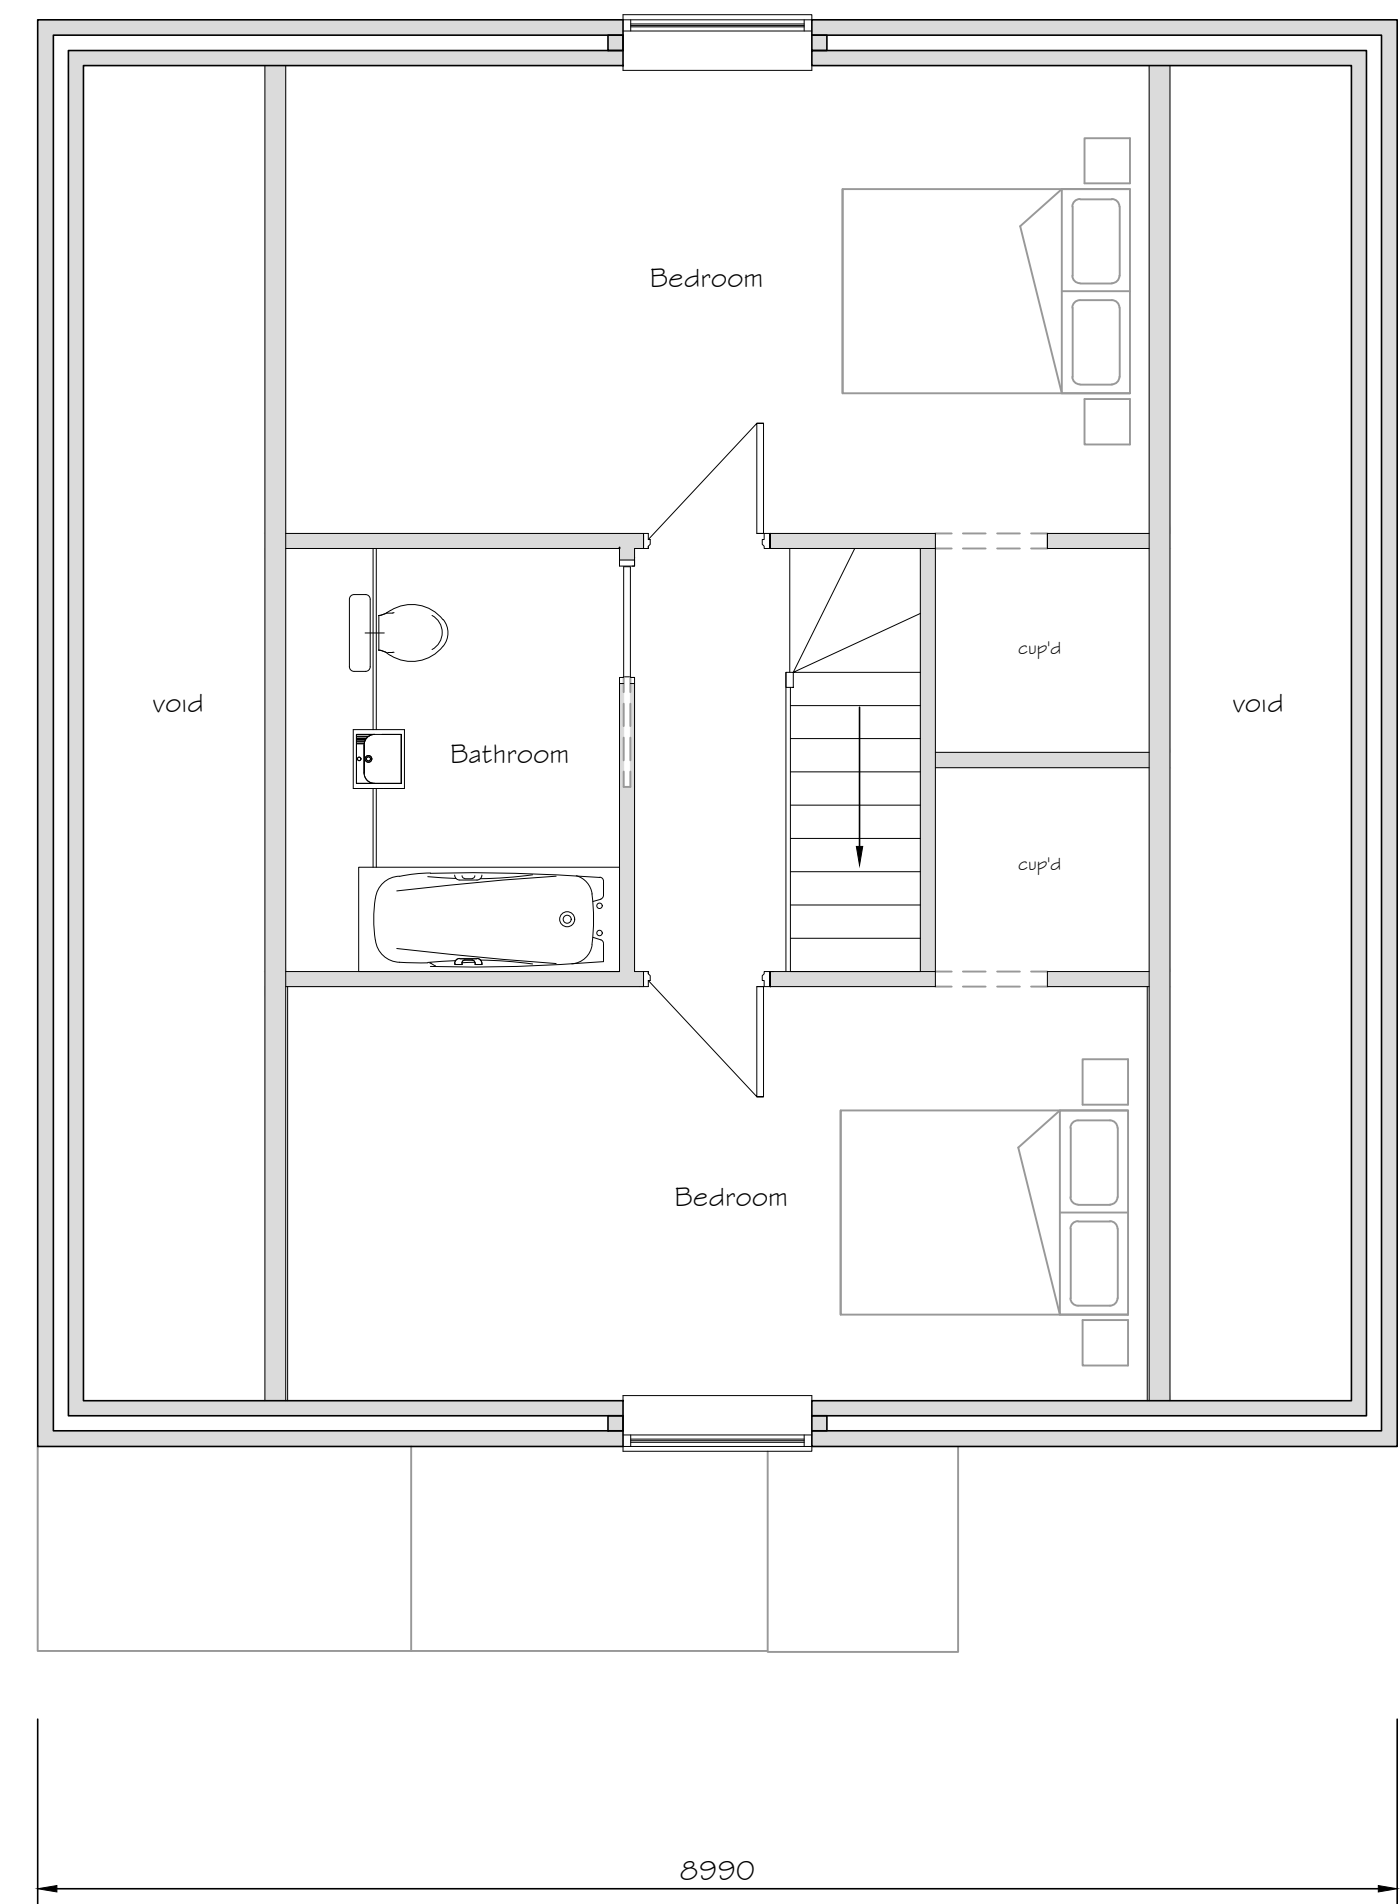


PLOTS 4,5 & 6 - Proposed First Floor Plan (scale 1:50)
45 m² - (not incl. garage)



Proposed Front Visuals (n.t.s)



Proposed Rear Visuals (n.t.s)

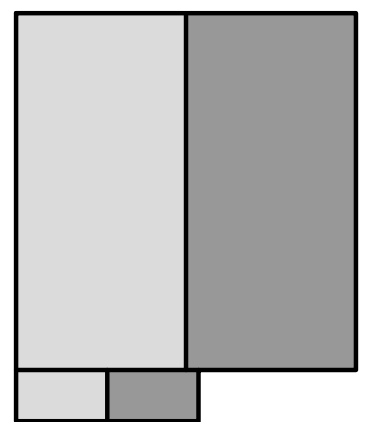

Plot 7 - Roof Plan
(scale 1:200)

Revision	Amendment	Date
----------	-----------	------

Client:

Project:
Proposed Development
Land adjacent to Woodbine Cottage
Fishoft Road, Boston
Lincolnshire

Dwg Title:
Plot 7 Details

Dwg No.:
233160-07

Scale:
1:50
1:100
Date:
12/23

Rick Smith Design
Architectural Design Consultancy
Ardent House, 18 Eastgate
Sleaford, Lincolnshire NG34 7DP
Tel: 01529 414363 or 07786 838788
e-mail: rick@ricksmithdesign.com