


01 | DOUBLE GATE REAR ELEVATION DETAIL
Scale 1:20 @ A3

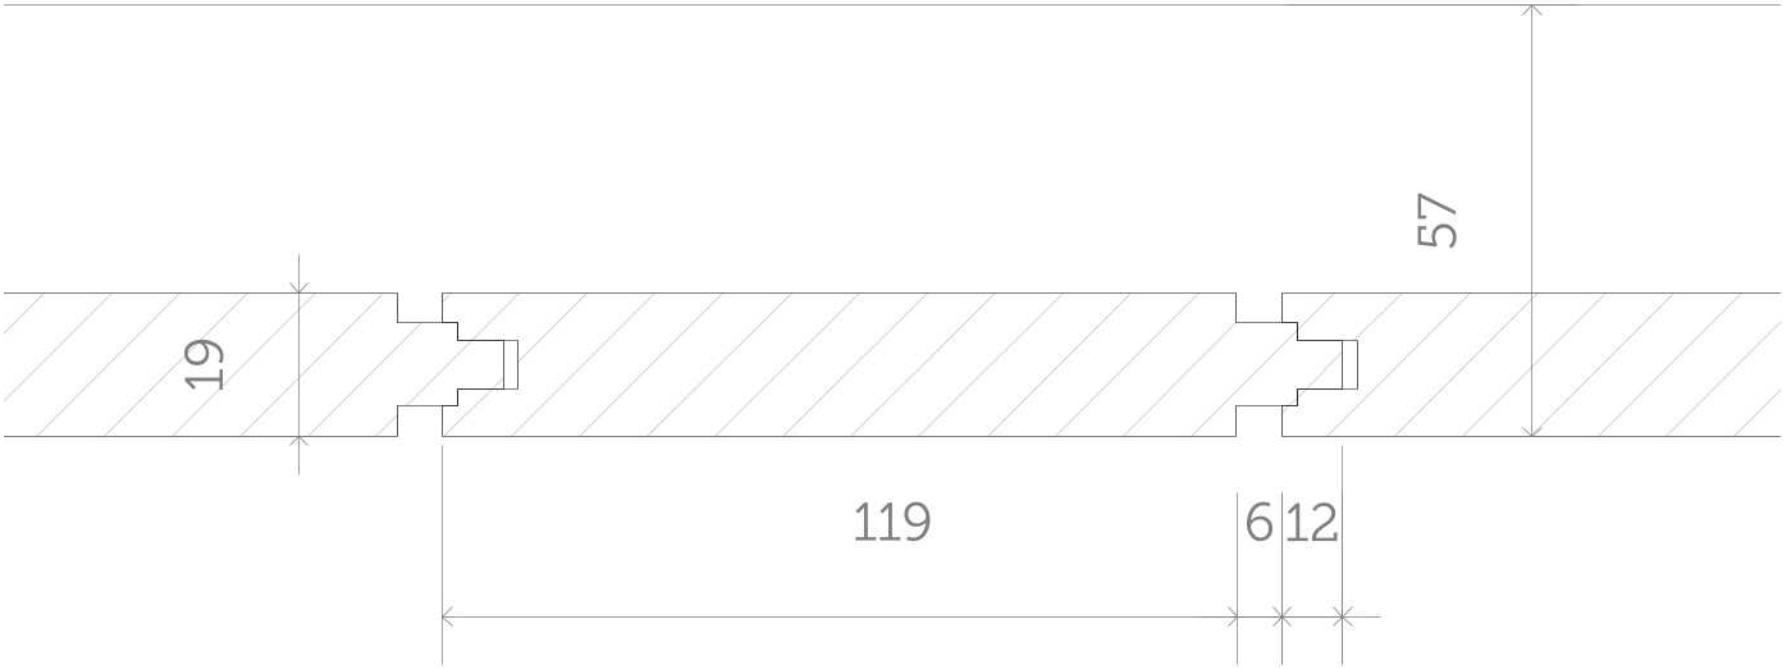

02 | TONG AND GROOVE BOARDS
Scale 1:1 @ A3

GENERAL NOTES		1:1		1:20		REV.	ISSUE DATE	DRAWN	REVISION NOTES
1. Do not scale from this drawing. All dimensions must be checked on site by the Contractor.		0 10 20 30 40 50mm		0 200 400 600 800 1000mm					
2. This drawing is to be read in conjunction with all construction information, including all relevant consultants' information. Any discrepancies must be reported to the Architect immediately.									
3. All specified items are to be installed in accordance with their manufacturer's recommendations.									
4. This drawings is copyright of Scorer Hawkins Architects 2022.									
Scorer Hawkins Architects is a limited company registered in England & Wales Registered No.: 12901069 Registered Office: Lodge Farm Barns, Skendleby, Spilsby, Lincolnshire, PE23 4QF VAT No.: 395948328.									

TENDER			
PROJECT TITLE:		LAUNCHBURYS, 11 & 12 PUMP SQUARE, BOSTON	
DRAWING TITLE:		PROPOSED GATE DETAILS	
DRAWING NO:	REVISION:	ISSUE DATE:	SCALE:
2397-TE05	-	14/03/2023	1:20 1:1

**SCORER
HAWKINS
ARCHITECTS**

Lodge Farm Barns
Skendleby, Spilsby
Lincolnshire, PE23 4QF

01754 990089
projects@scorerhawkins.co.uk
www.scorerhawkins.co.uk