



LOCATION PLAN
SCALE: 1:2500

EXISTING SITE PLAN
SCALE: 1:1000

Notes:

This document is the property of David Trundley Design Services Ltd and may not be reissued, loaned or copied in part or in whole without written permission © 2024

All dimensions are in millimetres unless stated otherwise.

It is recommended that information is not scaled off this drawing.

This drawing should be read in conjunction with all other relevant information, specifications & schedules.

If this drawing is received electronically it is the recipients responsibility to print the document at the correct scale.

All dimensions to be checked on site prior to commencing work and any discrepancies to be advised immediately.


CONSTRUCTION (Design & Management) REGULATIONS 2015: David Trundley Design Services Ltd are employed as 'Designer' and will provide information to those responsible for the 'Principal Designer' and to the client.

David Trundley Design Services Ltd are responsible for the 'Architectural' design of the elements included on this drawing only.

Architectural design has been carried out with due consideration for the safety during construction, occupation and maintenance of the finished structure.

The works contain no extraordinary hazards or risks that are not present during routine construction operations that would not readily be apparent to a competent contractor.

This information should be included as part or commencement of the Health and safety file for the project.

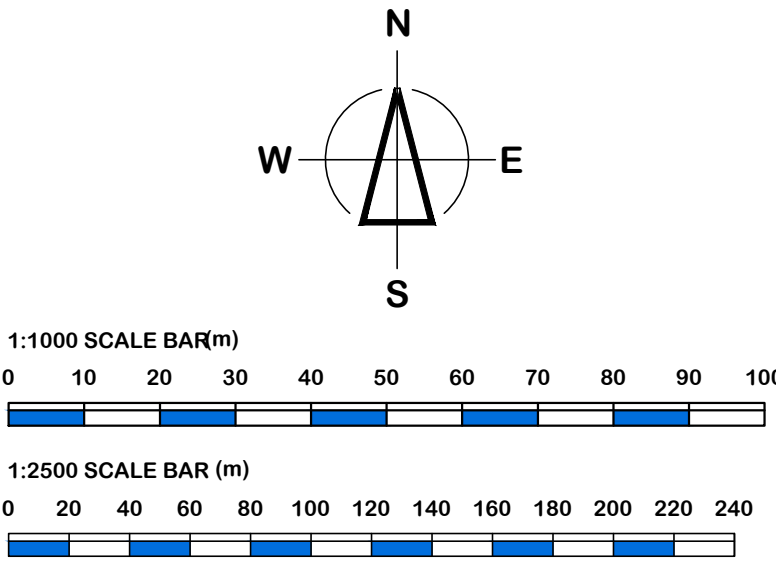

* NB: ALL PROPOSED SITE AND FLOOR LEVELS
TO MATCH EXISTING LEVEL HEIGHTS.
ALL LEVELS ABOVE GROUND LEVEL WILL
MATCH EXISTING.

no	date	amendment description
Revisions		

Drawing Status:	PLANNING
-----------------	----------

Salgate Barn
Islington Road
Tilney All Saints
King's Lynn
Norfolk
PE34 4RY
Tel: 01553 617700
Fax: 01553 617874
Email: enquiries@trundley.com

www.trundley.com

Project Title:
**ALBERT BARTLETT
KIRTON HOLME
BOSTON
LINCOLNSHIRE
PE20 1TT**

PROPOSED COLD STORE BUILDING

Drawing Title:
LOCATION & EXISTING SITE PLAN

Scale:	Date:	Drawn:
AS STATED @ A1	MARCH 2024	CML

Drawing Number:	Revision:
24-L03-PL001	

Checked by:	Date:
-------------	-------

If this drawing is unsigned in the check box then the drawing is an unauthorised issue and should not be used for any purposes