





Existing North Elevation

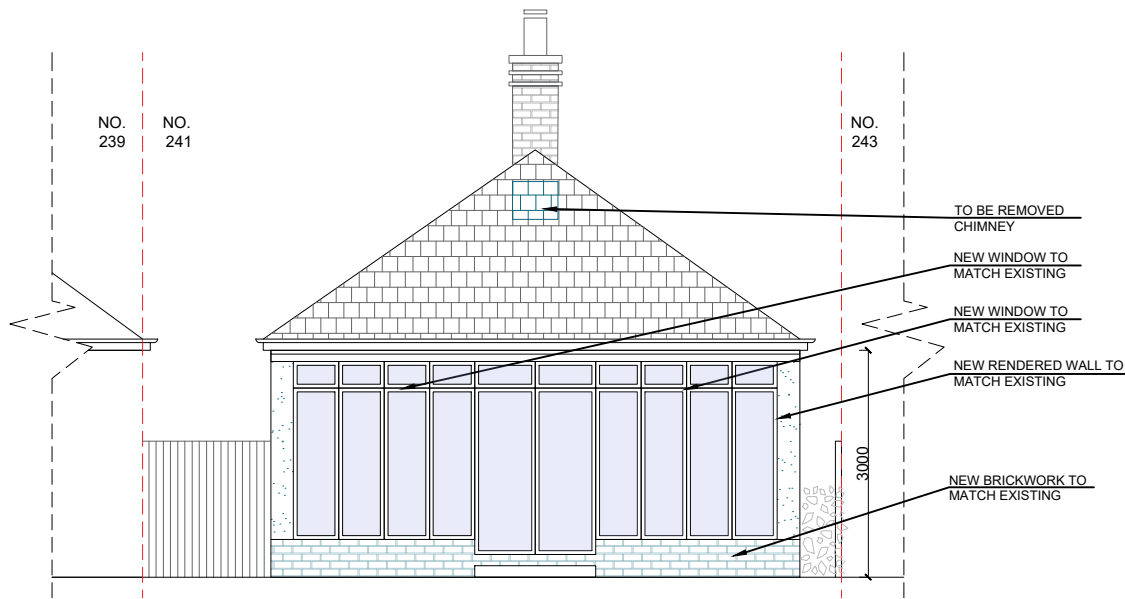


Proposed North Elevation




Existing East Elevation

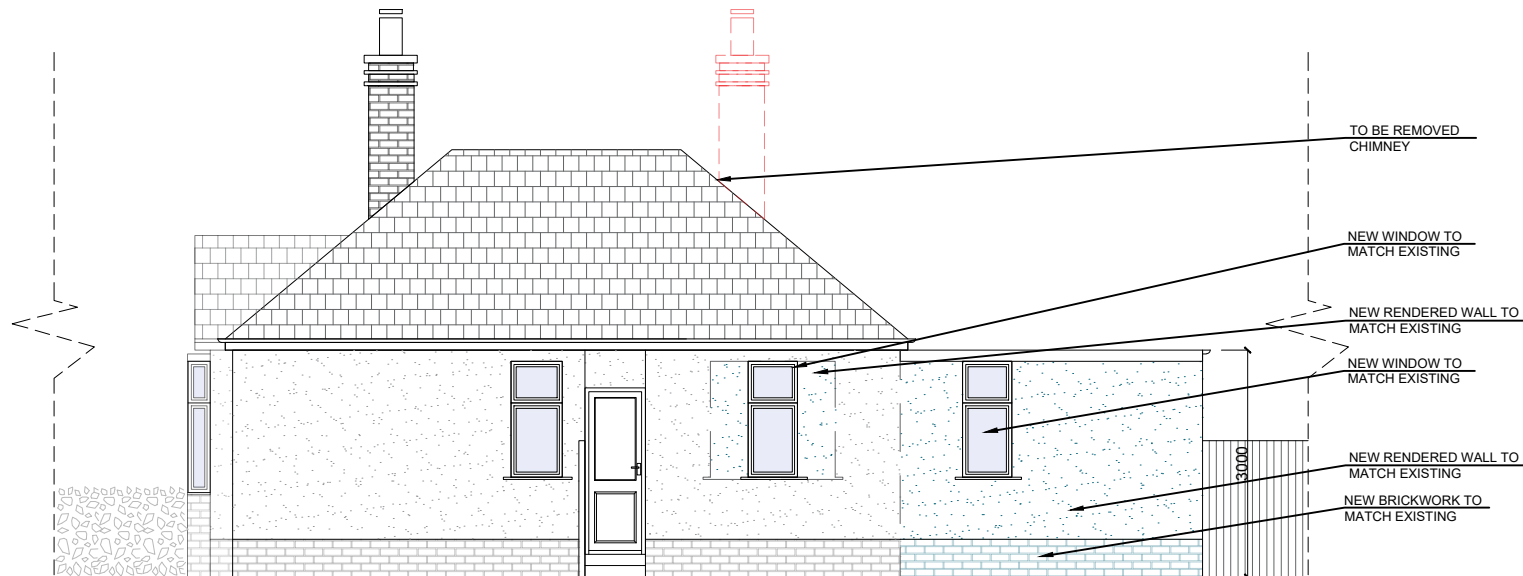

Proposed East Elevation

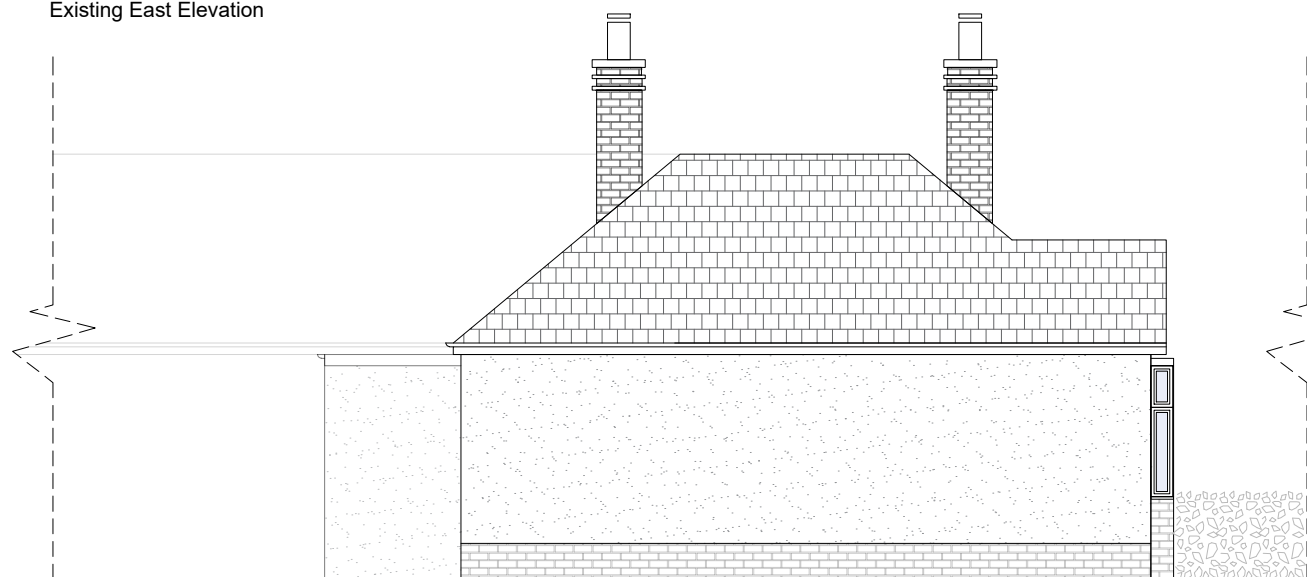


Existing West Elevation

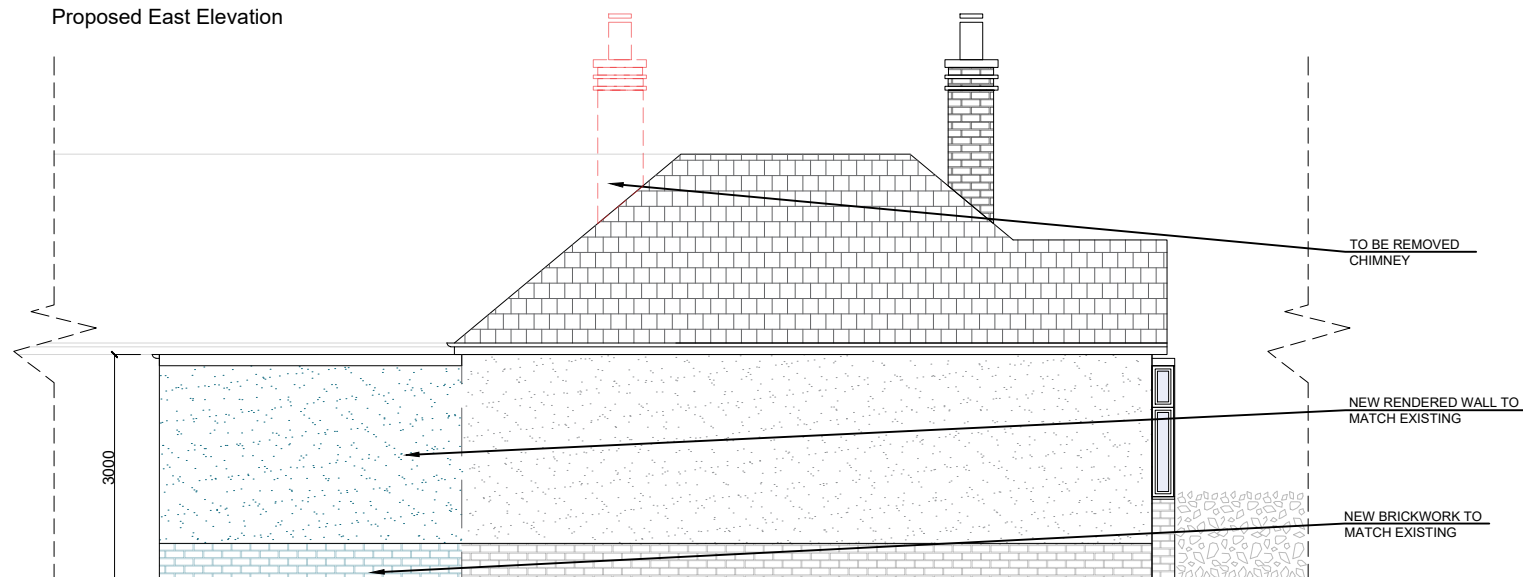

Proposed West Elevation

Any dimensions shown should be checked on site and discrepancies reported to the Architect prior to construction. Designs are not coordinated with engineer projects. Do not scale for construction purposes.

 

Existing Proposed

Drawing Name  
Existing And Proposed Elevations  
Project Address  
241 Sleaford Road,  
Boston, PE21 7PG  
Drawing No.  
241SleafordRd\_  
Elevations\_V2

Scale  
1/100 at A3  
Designer  
BB  
Date  
28.02.2024  
Drawing No.  
05  
Revision  
V2



Planning By Design Ltd  
www.planning-by-design.co.uk  
hello@planning-by-design.co.uk