


Ordnance Survey, (c) Crown Copyright 2024. All rights reserved. Licence number 100022432
Site Location Plan (scale 1:1250)

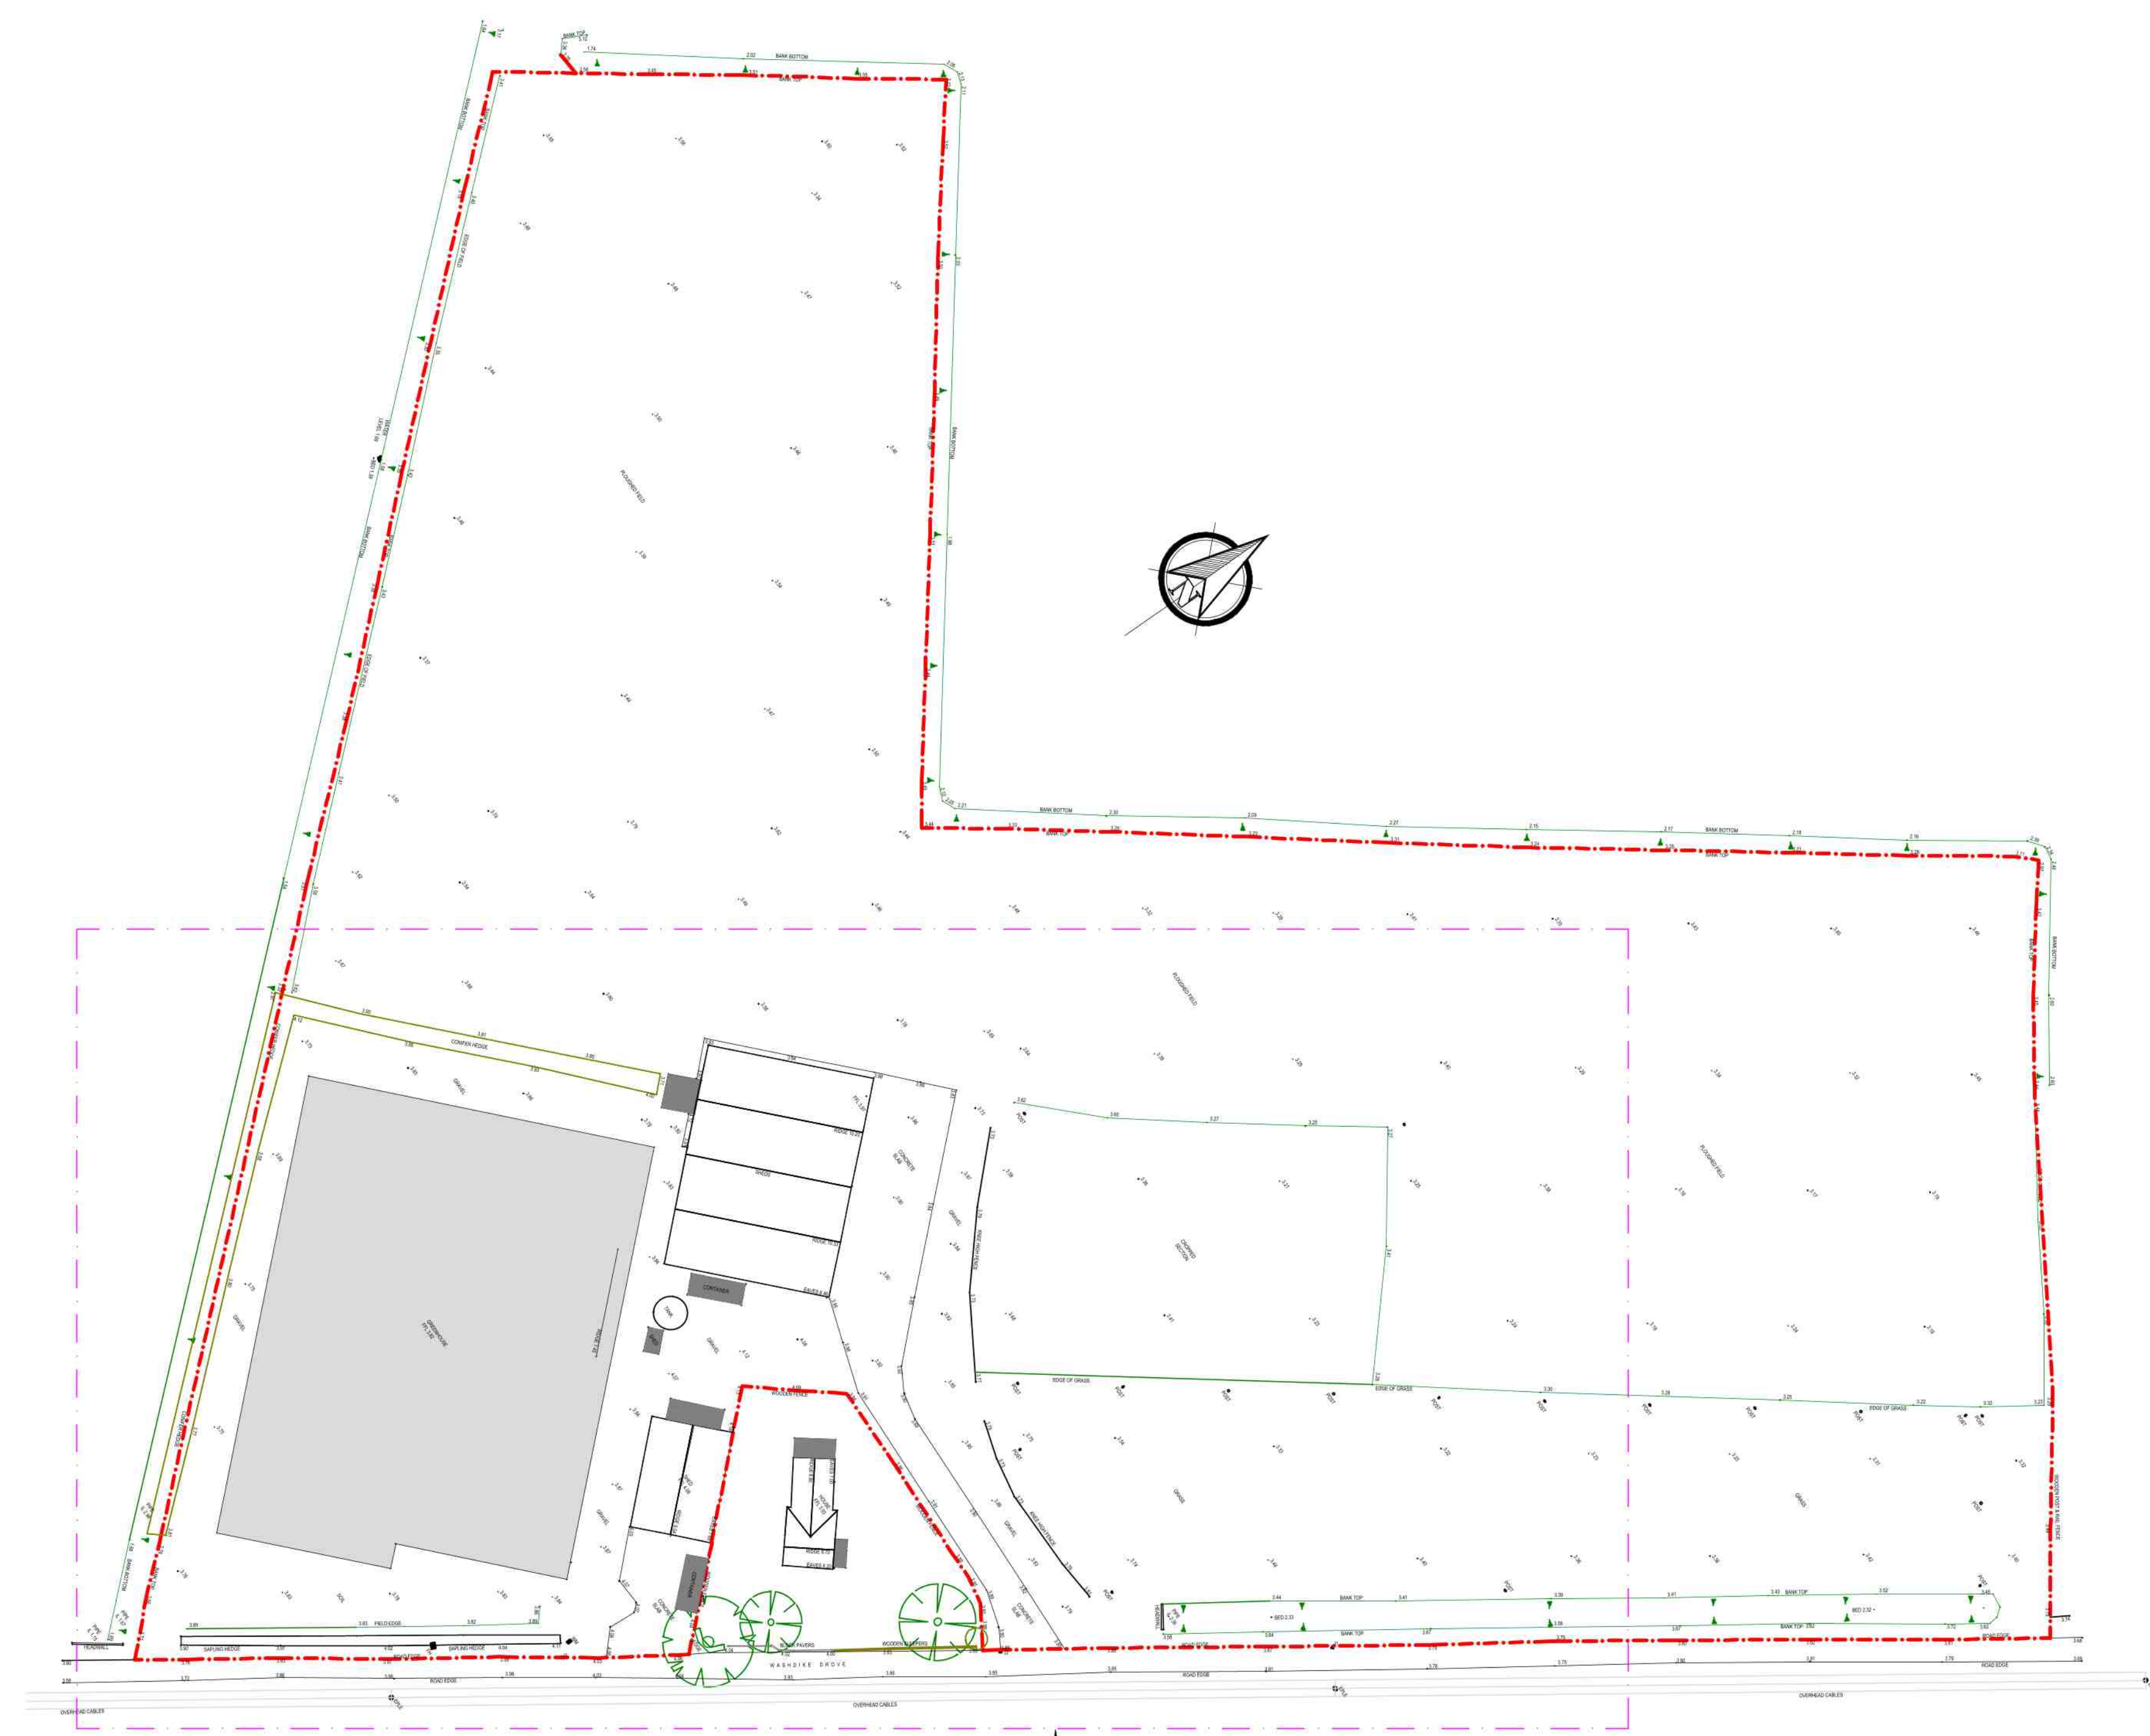

DENOTES AREA OF SITE
REFERRED TO

Existing Overall Site Plan (scale 1:500)

Revision	Amendment	Date
----------	-----------	------

Client

Project
Proposed Works at
Growing Wild, Washdike Nursery
Washdike Drove, Wigtoft,
Boston, Lincolnshire

Dwg Title
Existing Key Plan & Site Location Plan

Dwg No.
243284-01

Scale
1:500

Date
01/24