


Existing Site Plan (scale 1:250)



Existing Visuals (n.t.s)

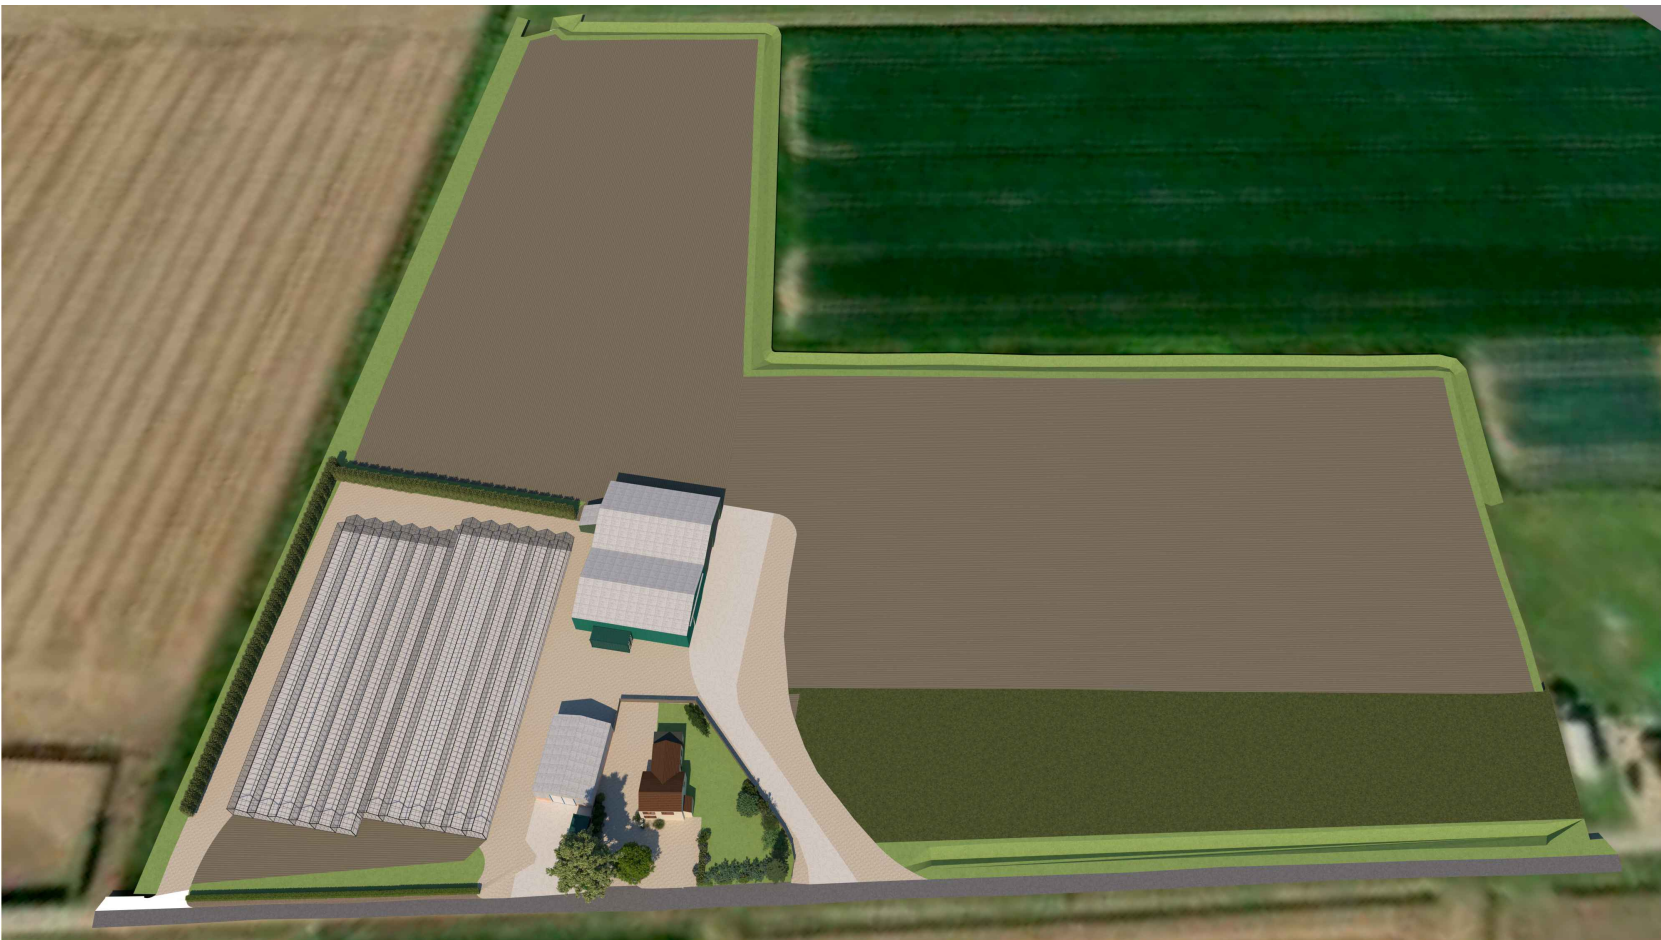

Existing Visuals (n.t.s)



Existing Visuals (n.t.s)

| Revision | Amendment | Date |
|----------|-----------|------|
|----------|-----------|------|

Client

Project
Proposed Works at
Growing Wild, Washdike Nursery
Washdike Drive, Wigtoft,
Boston, Lincolnshire

Dwg Title
Existing Site Plan and Visuals

| | | |
|----------------------|------------------------|---------------|
| Dwg No. 243284-02 | Scale 1:50 1:100 | Date 01/24 |
|----------------------|------------------------|---------------|

Rick Smith Design
Architectural Design Consultancy
Ardent House, 18 Eastgate
Sleaford, Lincolnshire NG34 7DP
Tel: 01529 414363 or 07786 838788
e-mail: rick@ricksmithdesign.com