



 DENOTES BUILDINGS WHICH PERMISSION IS SOUGHT FOR

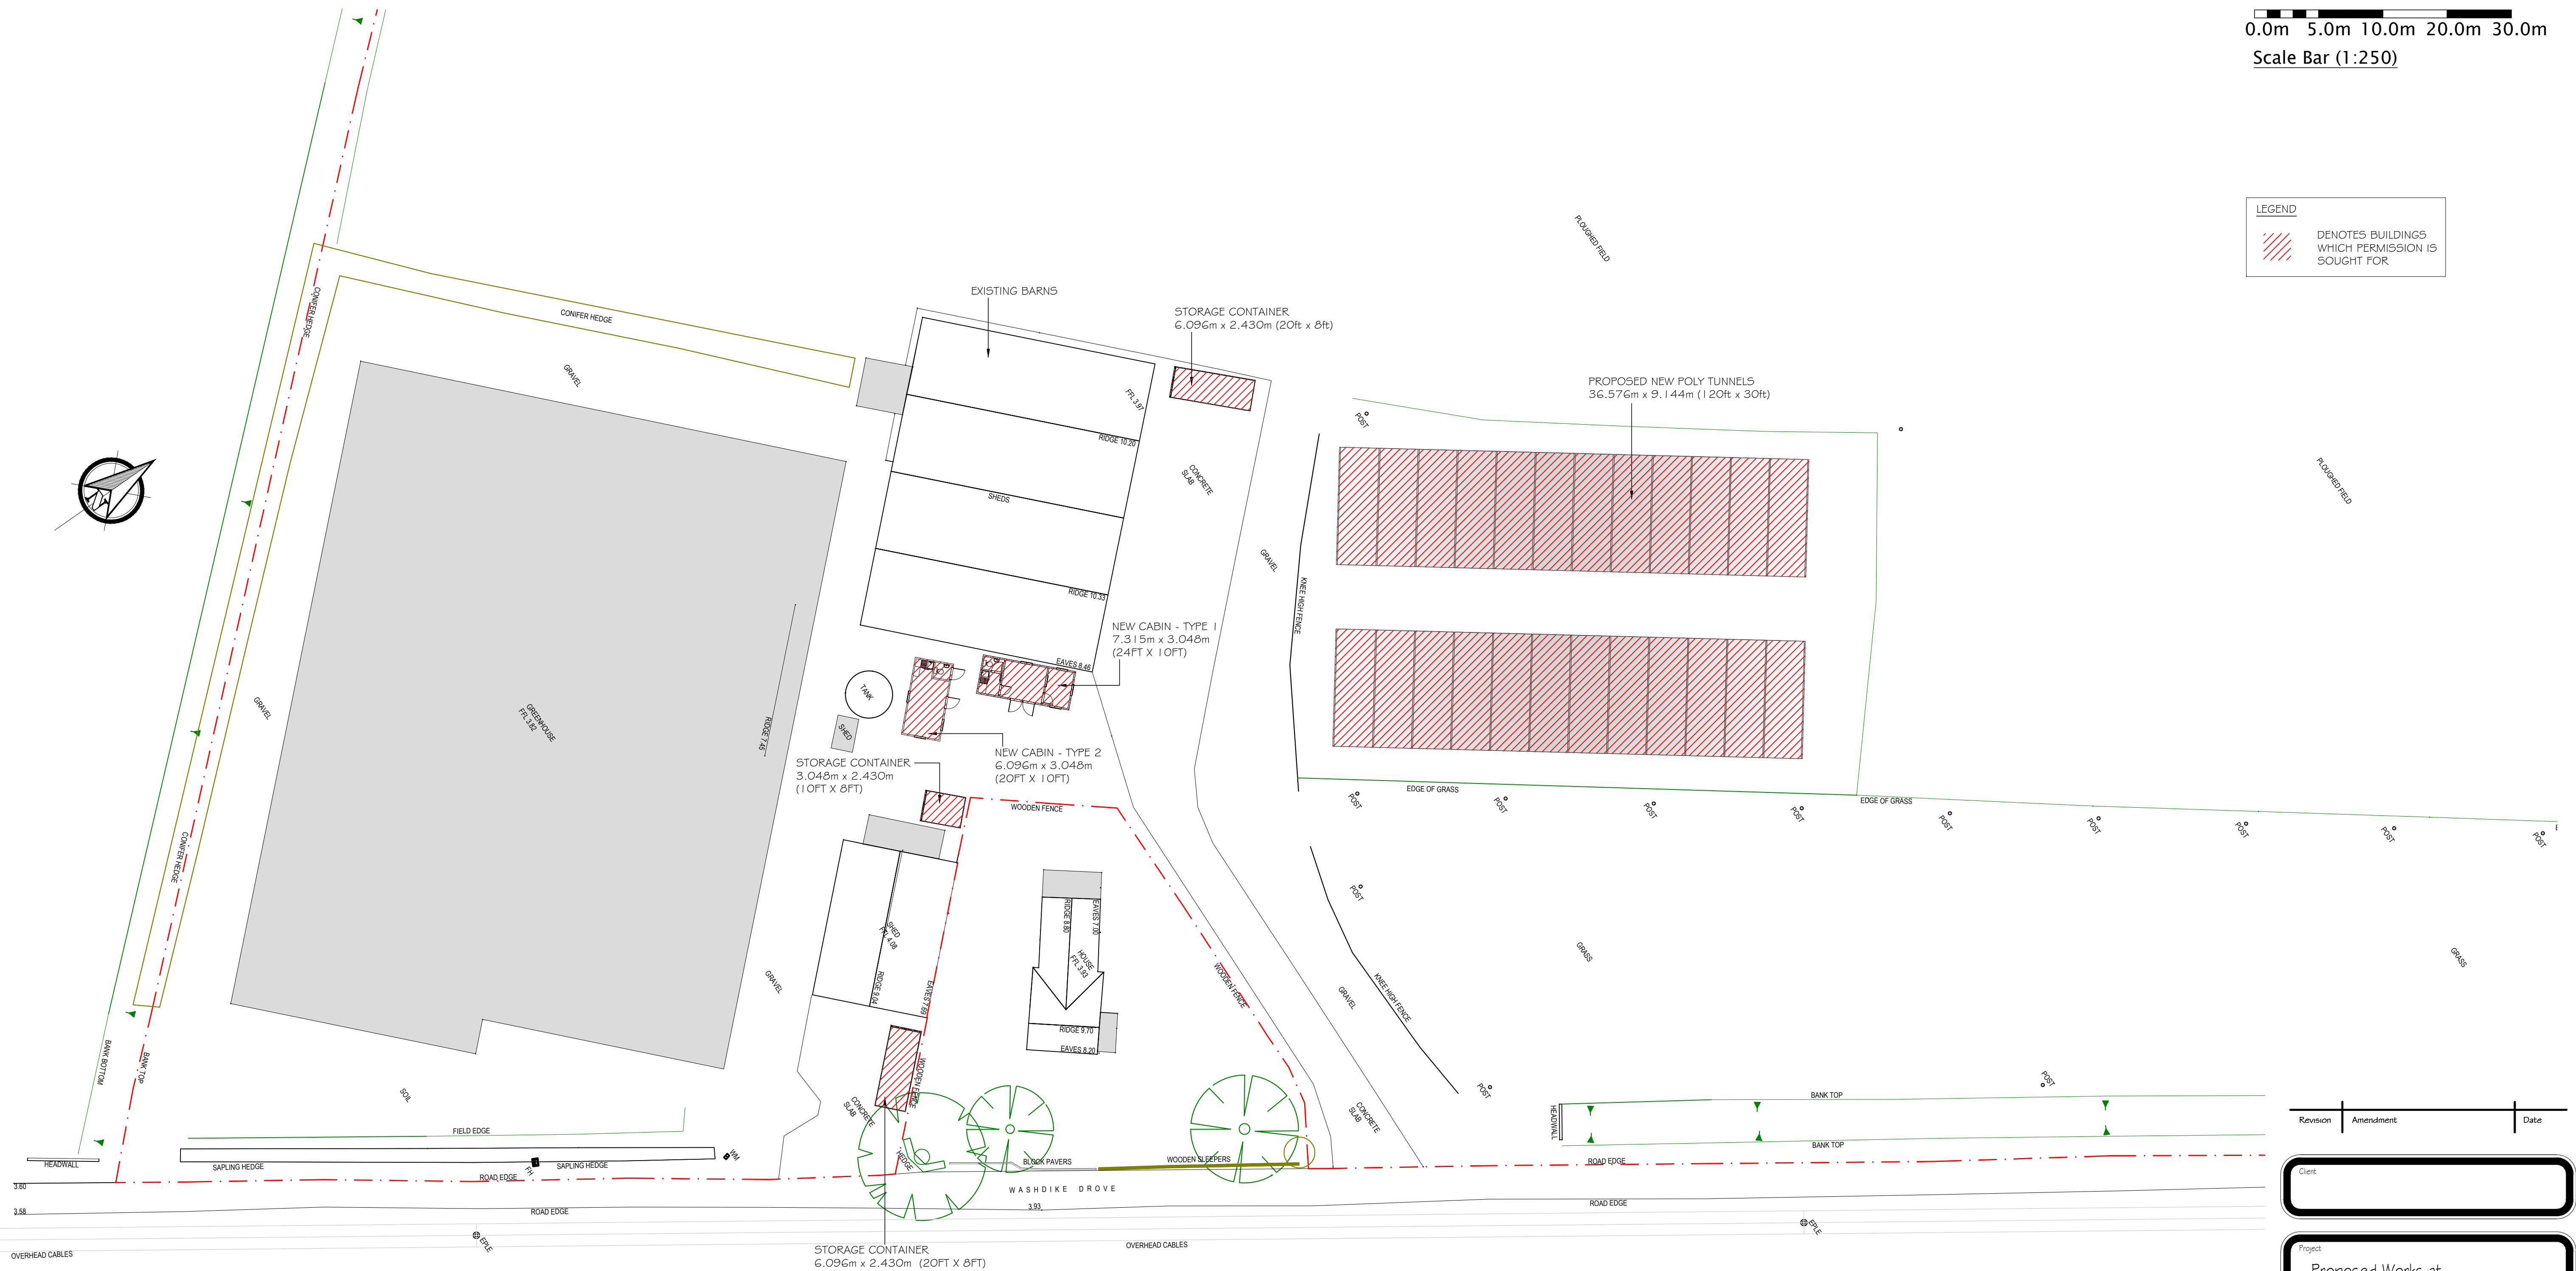

Proposed Part Site Plan (scale 1:250)

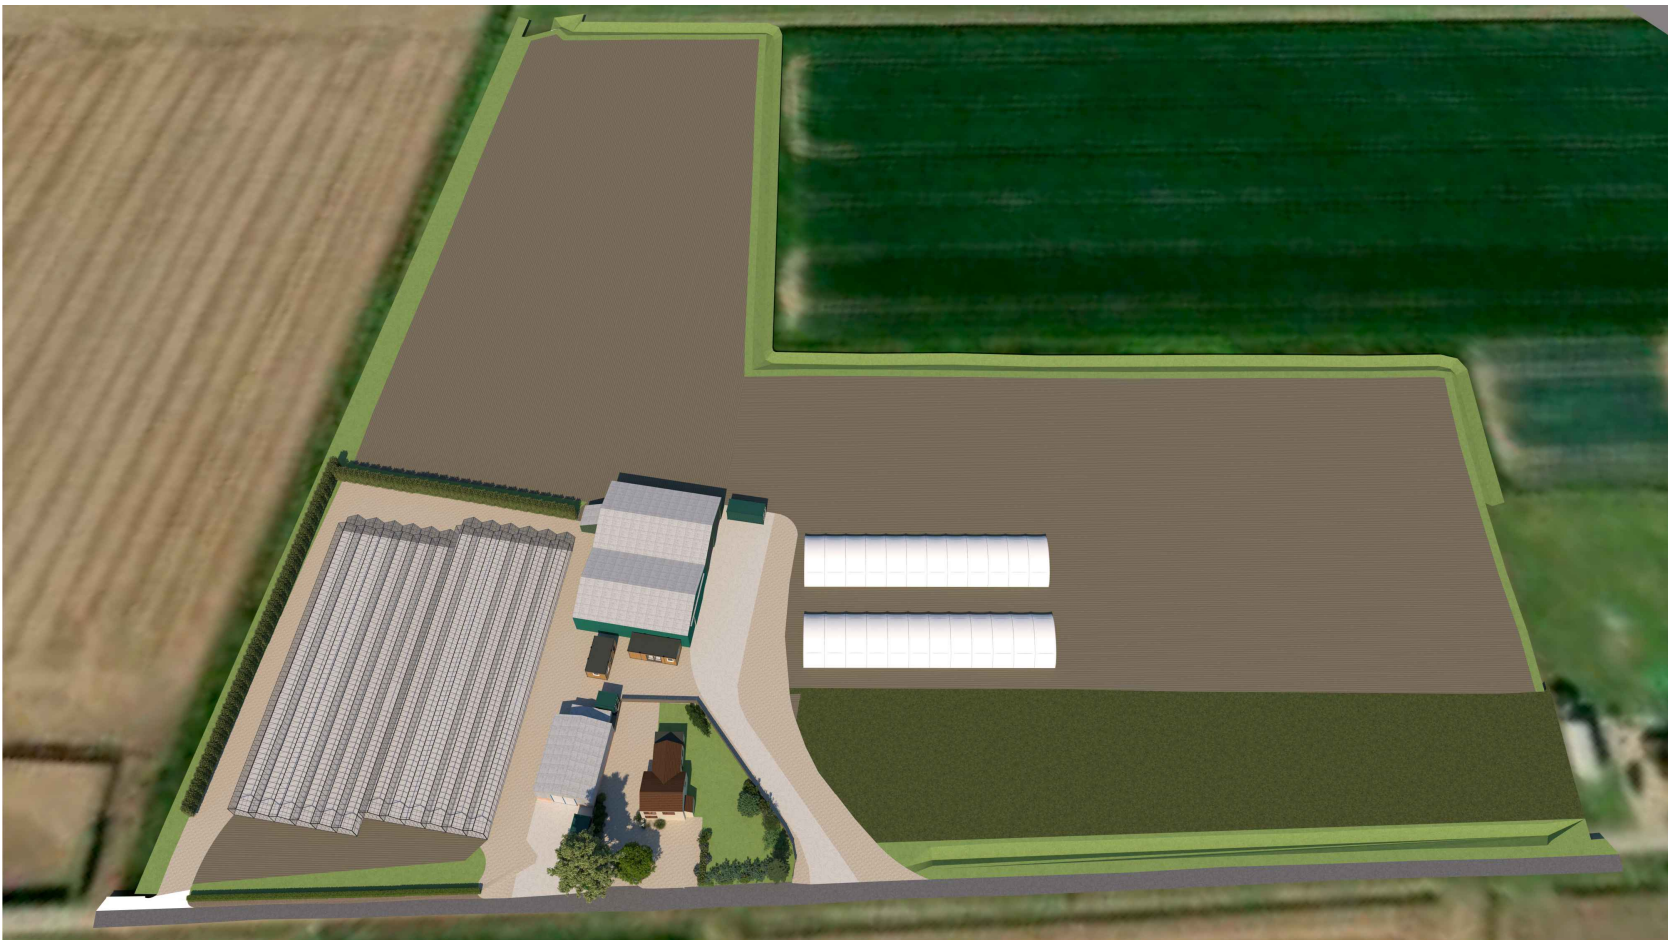

Proposed Visuals (n.t.s)



Proposed Visuals (n.t.s)



Proposed Visuals (n.t.s)

| Revision | Amendment | Date |
|----------|-----------|------|
|----------|-----------|------|

Client: _____

Project

Proposed Works at
Growing Wild, Washdike Nursery
Washdike Drove, Wigtoft,
Boston, Lincolnshire

Proposed Site Plans and Visuals

| | | |
|-----------|---------------|-------|
| Drug No. | Scale | Date |
| 243284-03 | 1:50 1:100 | 01/24 |

The logo for Rick Smith Design is presented on a white background. At the top center is a stylized red house icon with a white chimney. Below this, the text 'Rick Smith Design' is written in a large, black, serif font. Underneath the company name, 'Architectural Design Consultancy' is written in a smaller, red, sans-serif font. To the right of the text is a square logo consisting of a black outline with a white 'R' inside. The entire logo is enclosed within a black rectangular border.