





ROOF PLAN 1:50

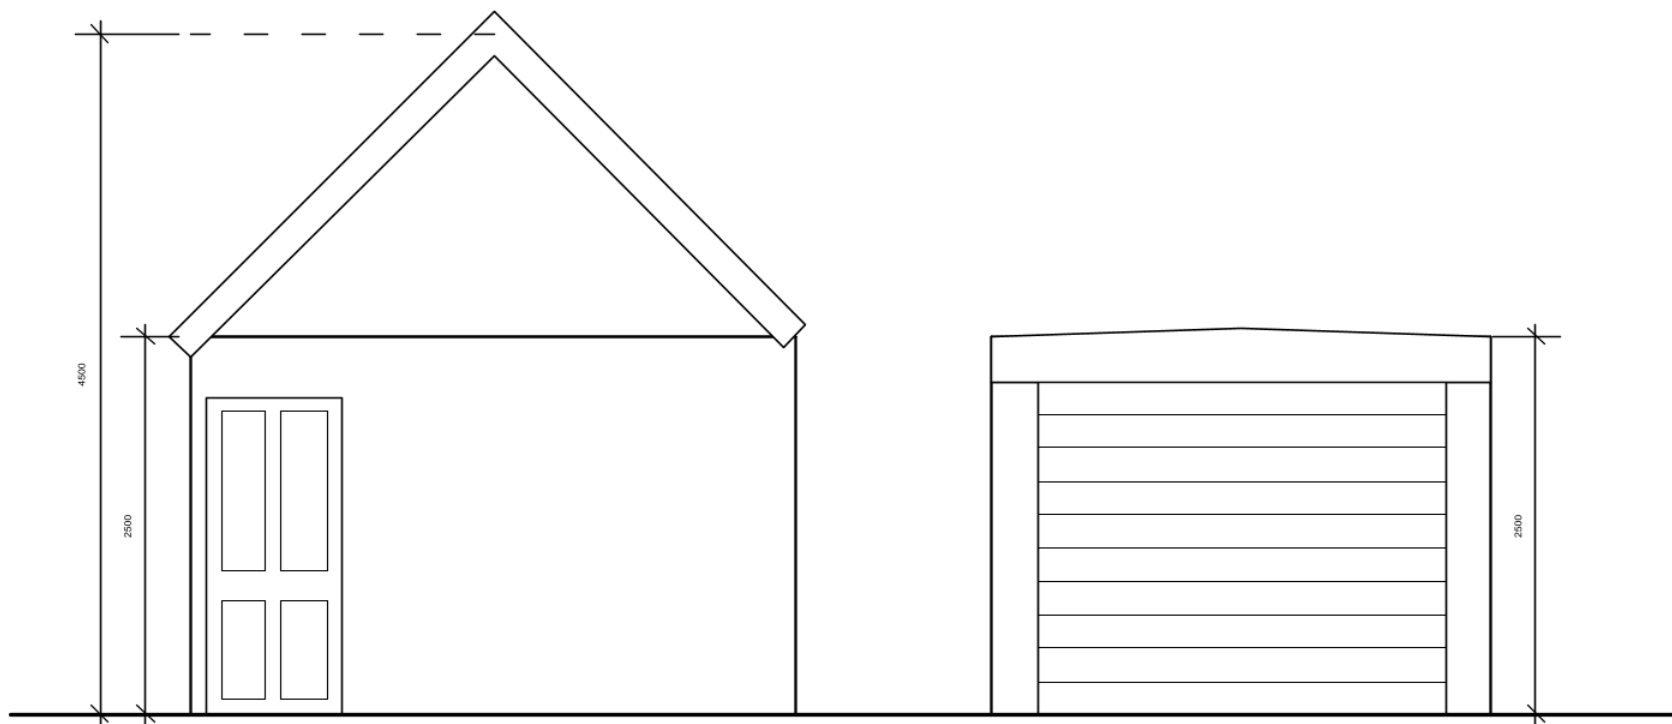


EAST ELEVATION 1:50

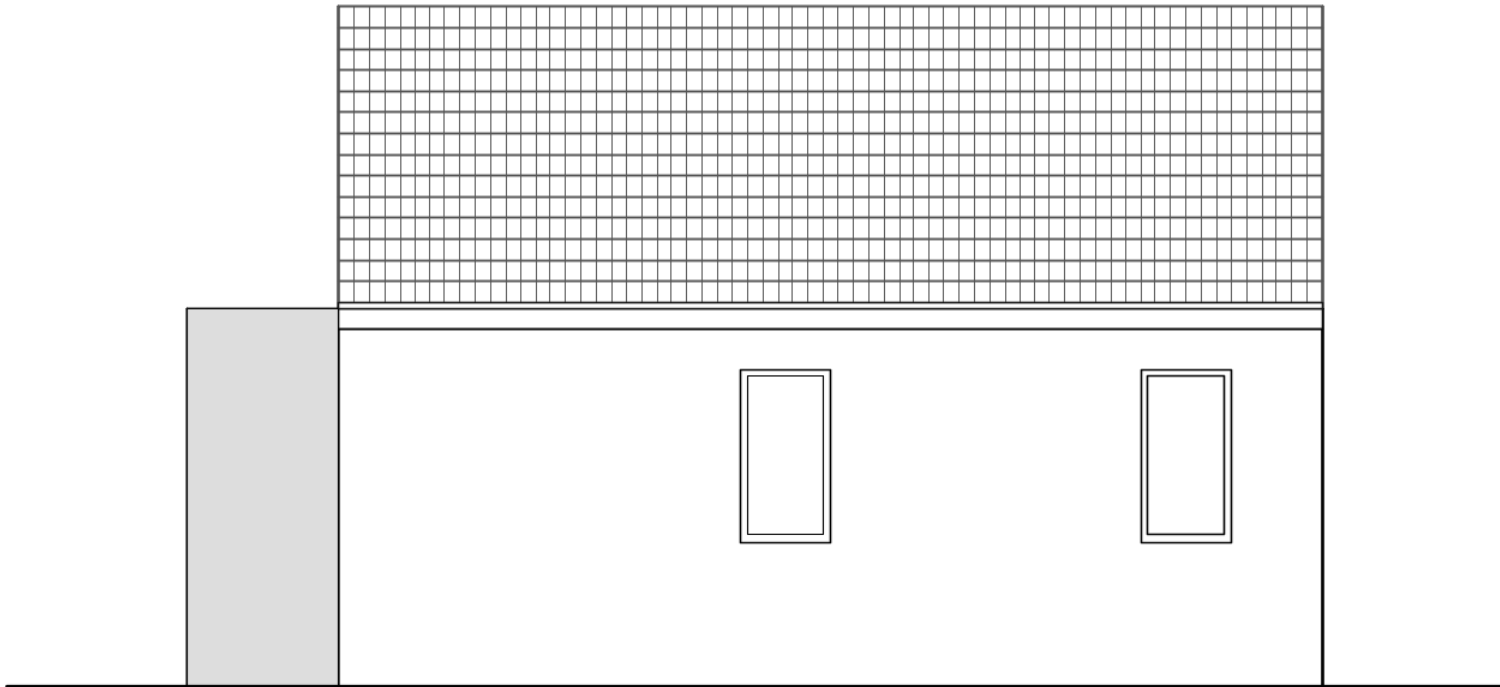


SOUTH ELEVATION 1:50

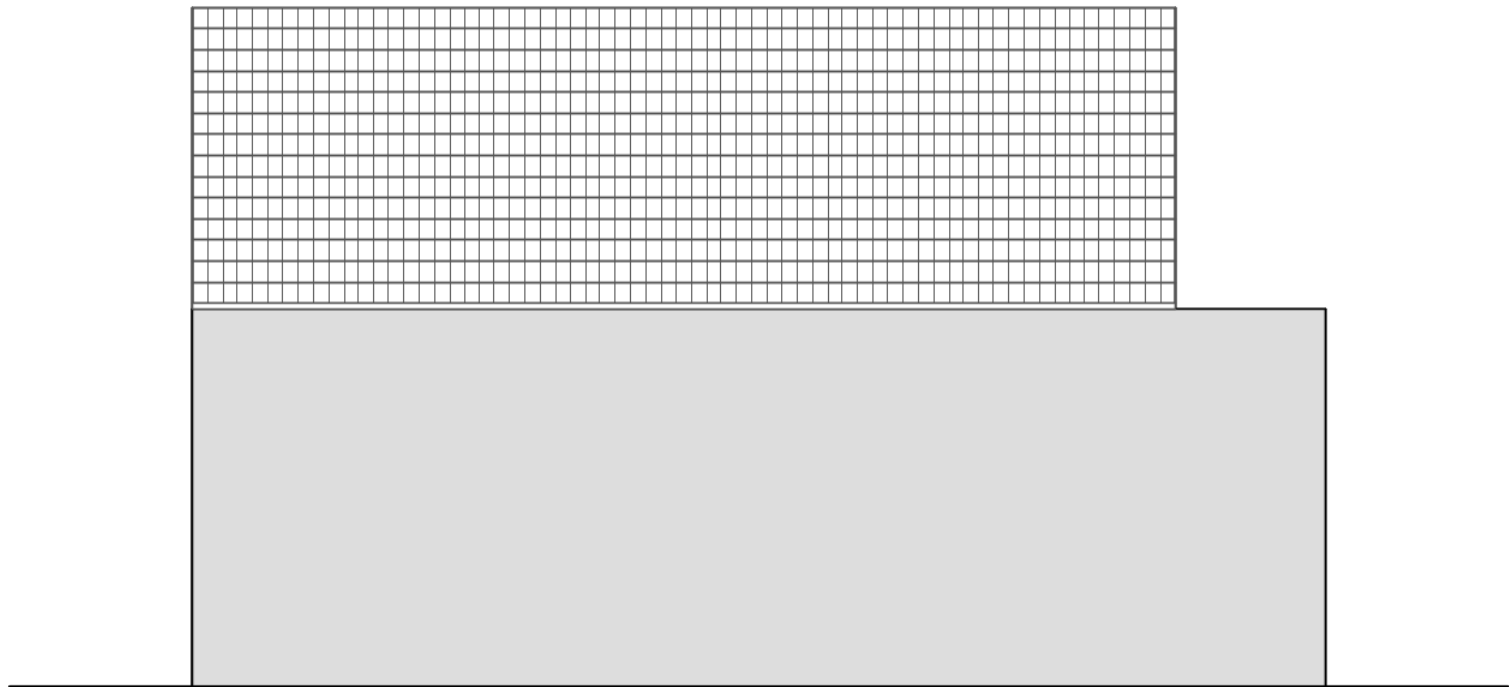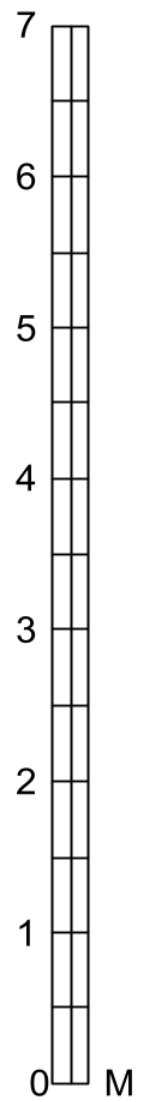

NORTH ELEVATION 1:50

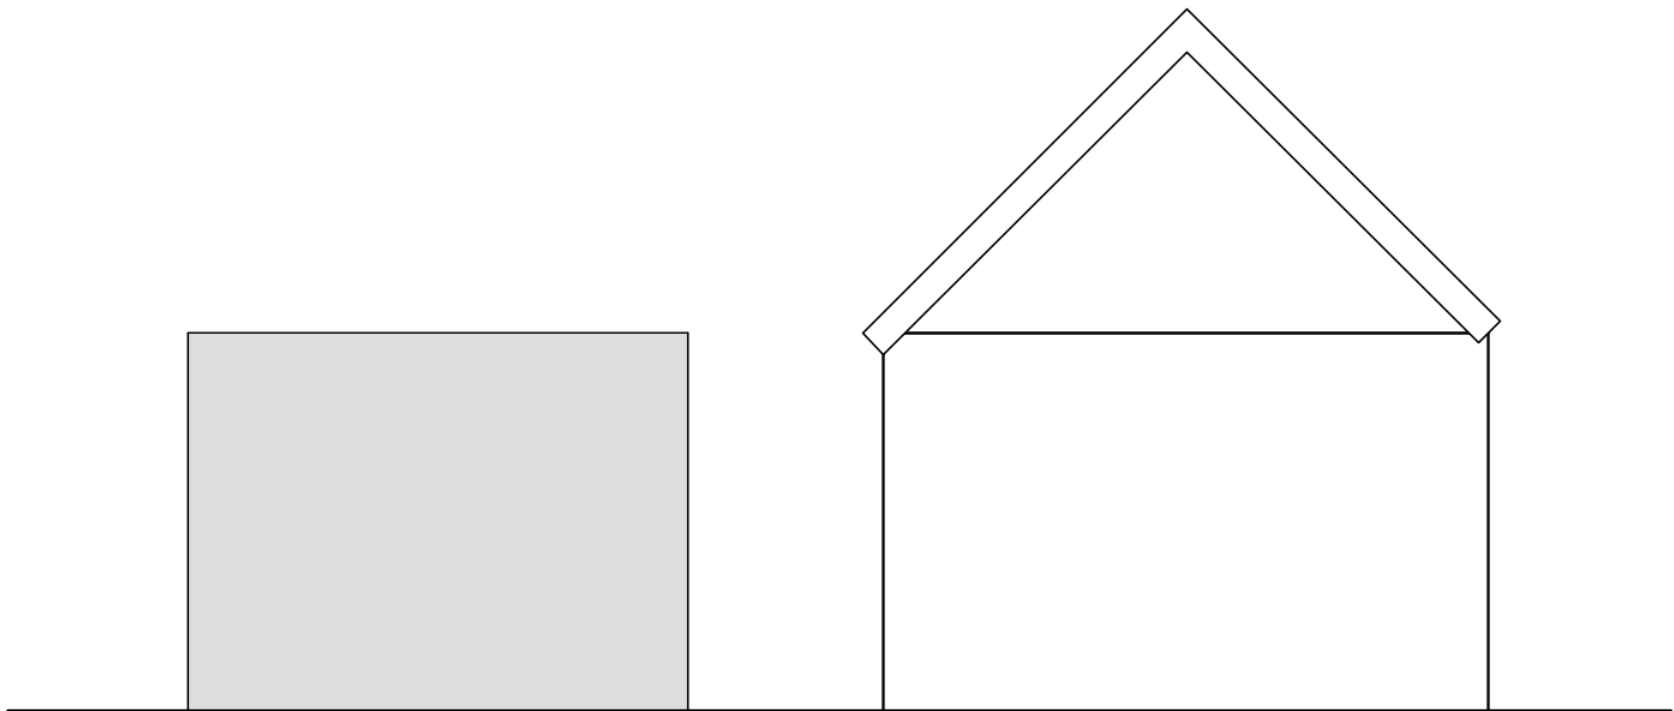


WEST ELEVATION 1:50

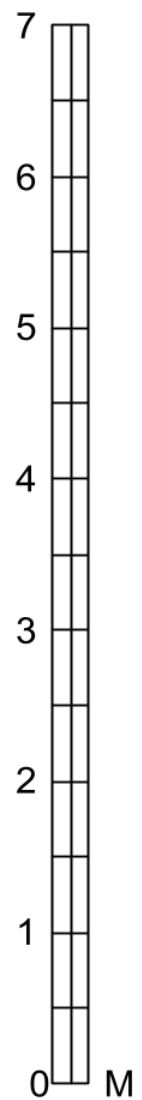

NOTES

- Design & drawings are copyright of Hive Architects Studio Ltd. and written permission must be obtained before duplication
- Do not scale from drawing or derive dimensions from digital forms
- All dimensions are to be checked before commencing work or placing orders
- Any discrepancy found between information herein and that given elsewhere or found on site shall be reported in writing to the architect immediately

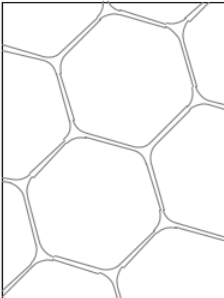Rev	Date	By	Note
<div><div></div><div><div>Hive Architects Studio Ltd.</div><div>Beck House, 77a King Street,</div><div>Knutsford, WA16 6DX</div><div>T: 01565 748050</div><div>E: hello@hivearchitects.co.uk</div><div>W: www.hivearchitects.co.uk</div><div>Registered in England: 07931988</div></div></div>			
Project	Bradshaws Cottages, Moat Lane, PE22 9JR		
Project Ref	277-01		
Drawing Title	Existing Plans & Elevations		
Drawing no.	05		
Scale	STATED @ A1		
Date	01/03/2024		
Drawn	IF		
Stage	Planning		
Revision			