





- NOTES
- Design & drawings are copyright of Hive Architects Studio Ltd. and written permission must be obtained before duplication
 - Do not scale from drawing or derive dimensions from digital forms
 - All dimensions are to be checked before commencing work or placing orders
 - Any discrepancy found between information herein and that given elsewhere or found on site shall be reported in writing to the architect immediately

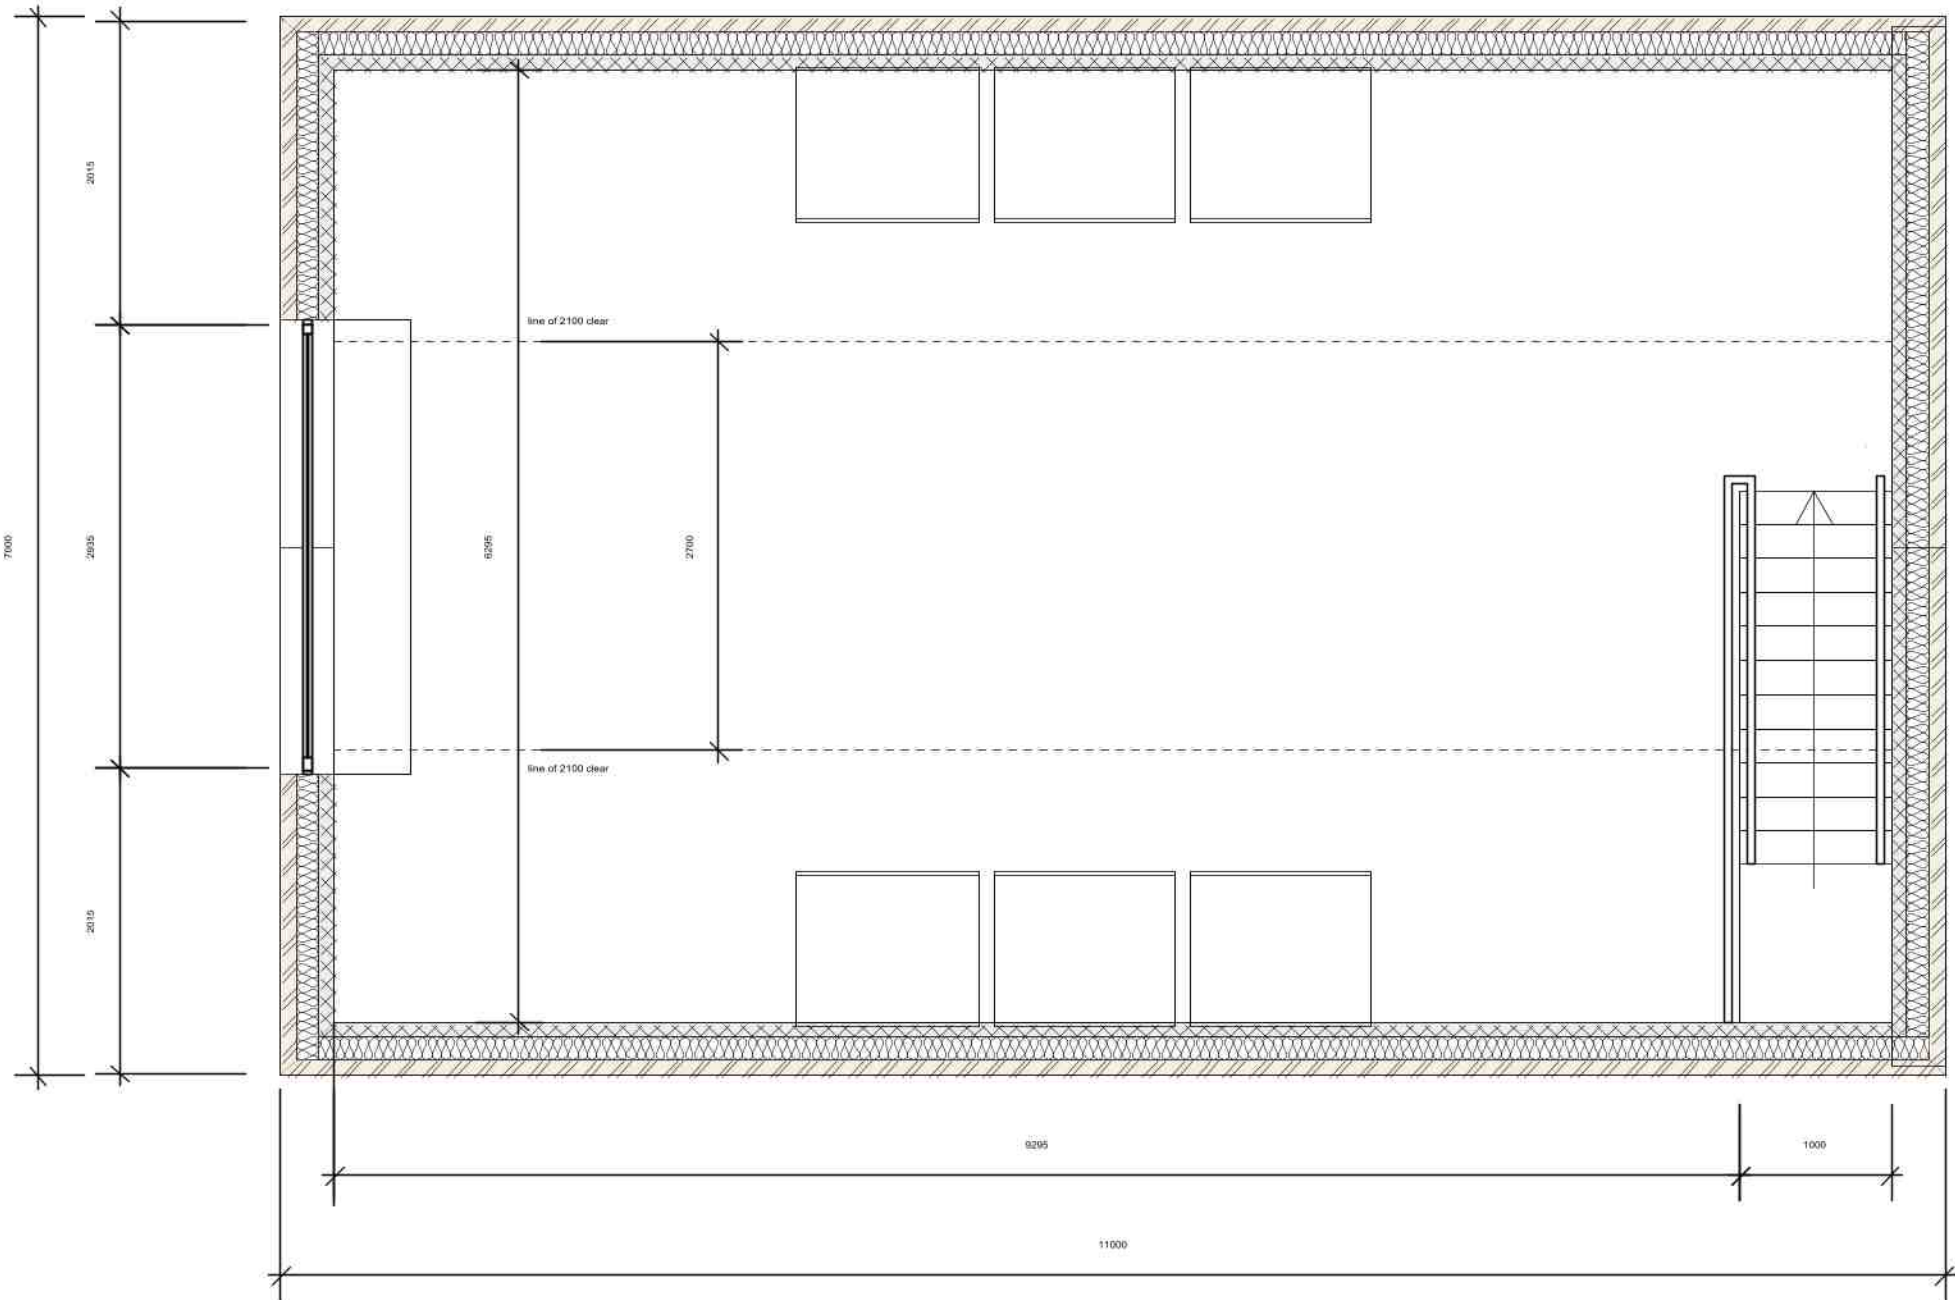


PROPOSED FIRST FLOOR PLAN 1:50

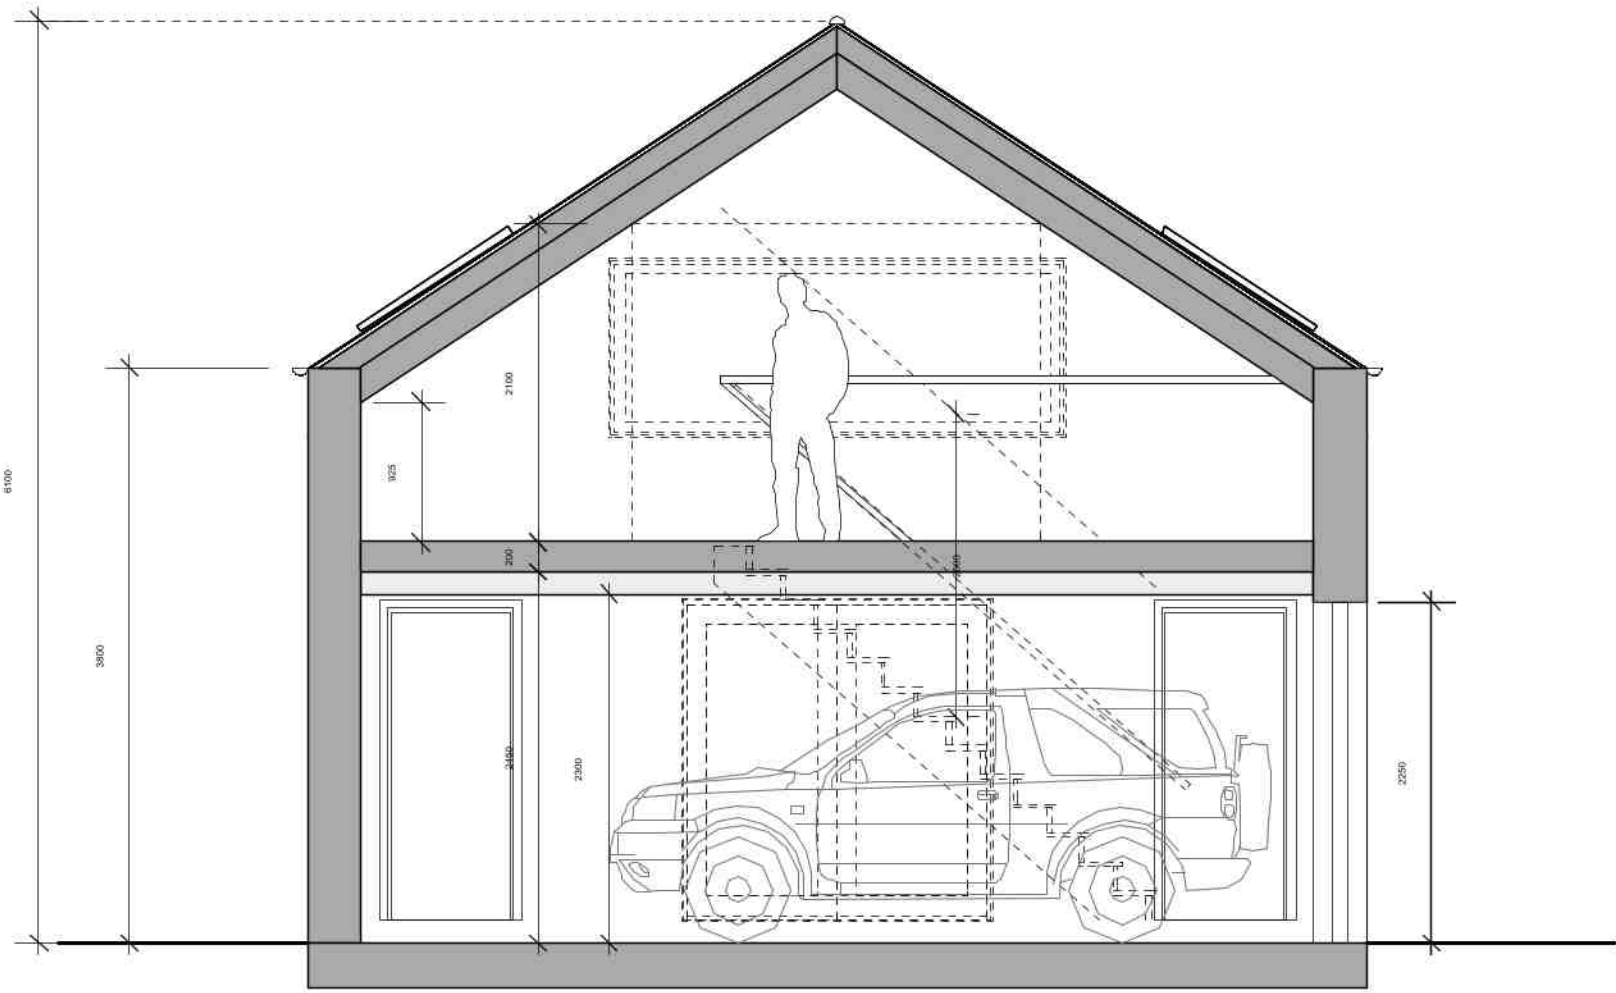


LATERAL SECTION 1:50

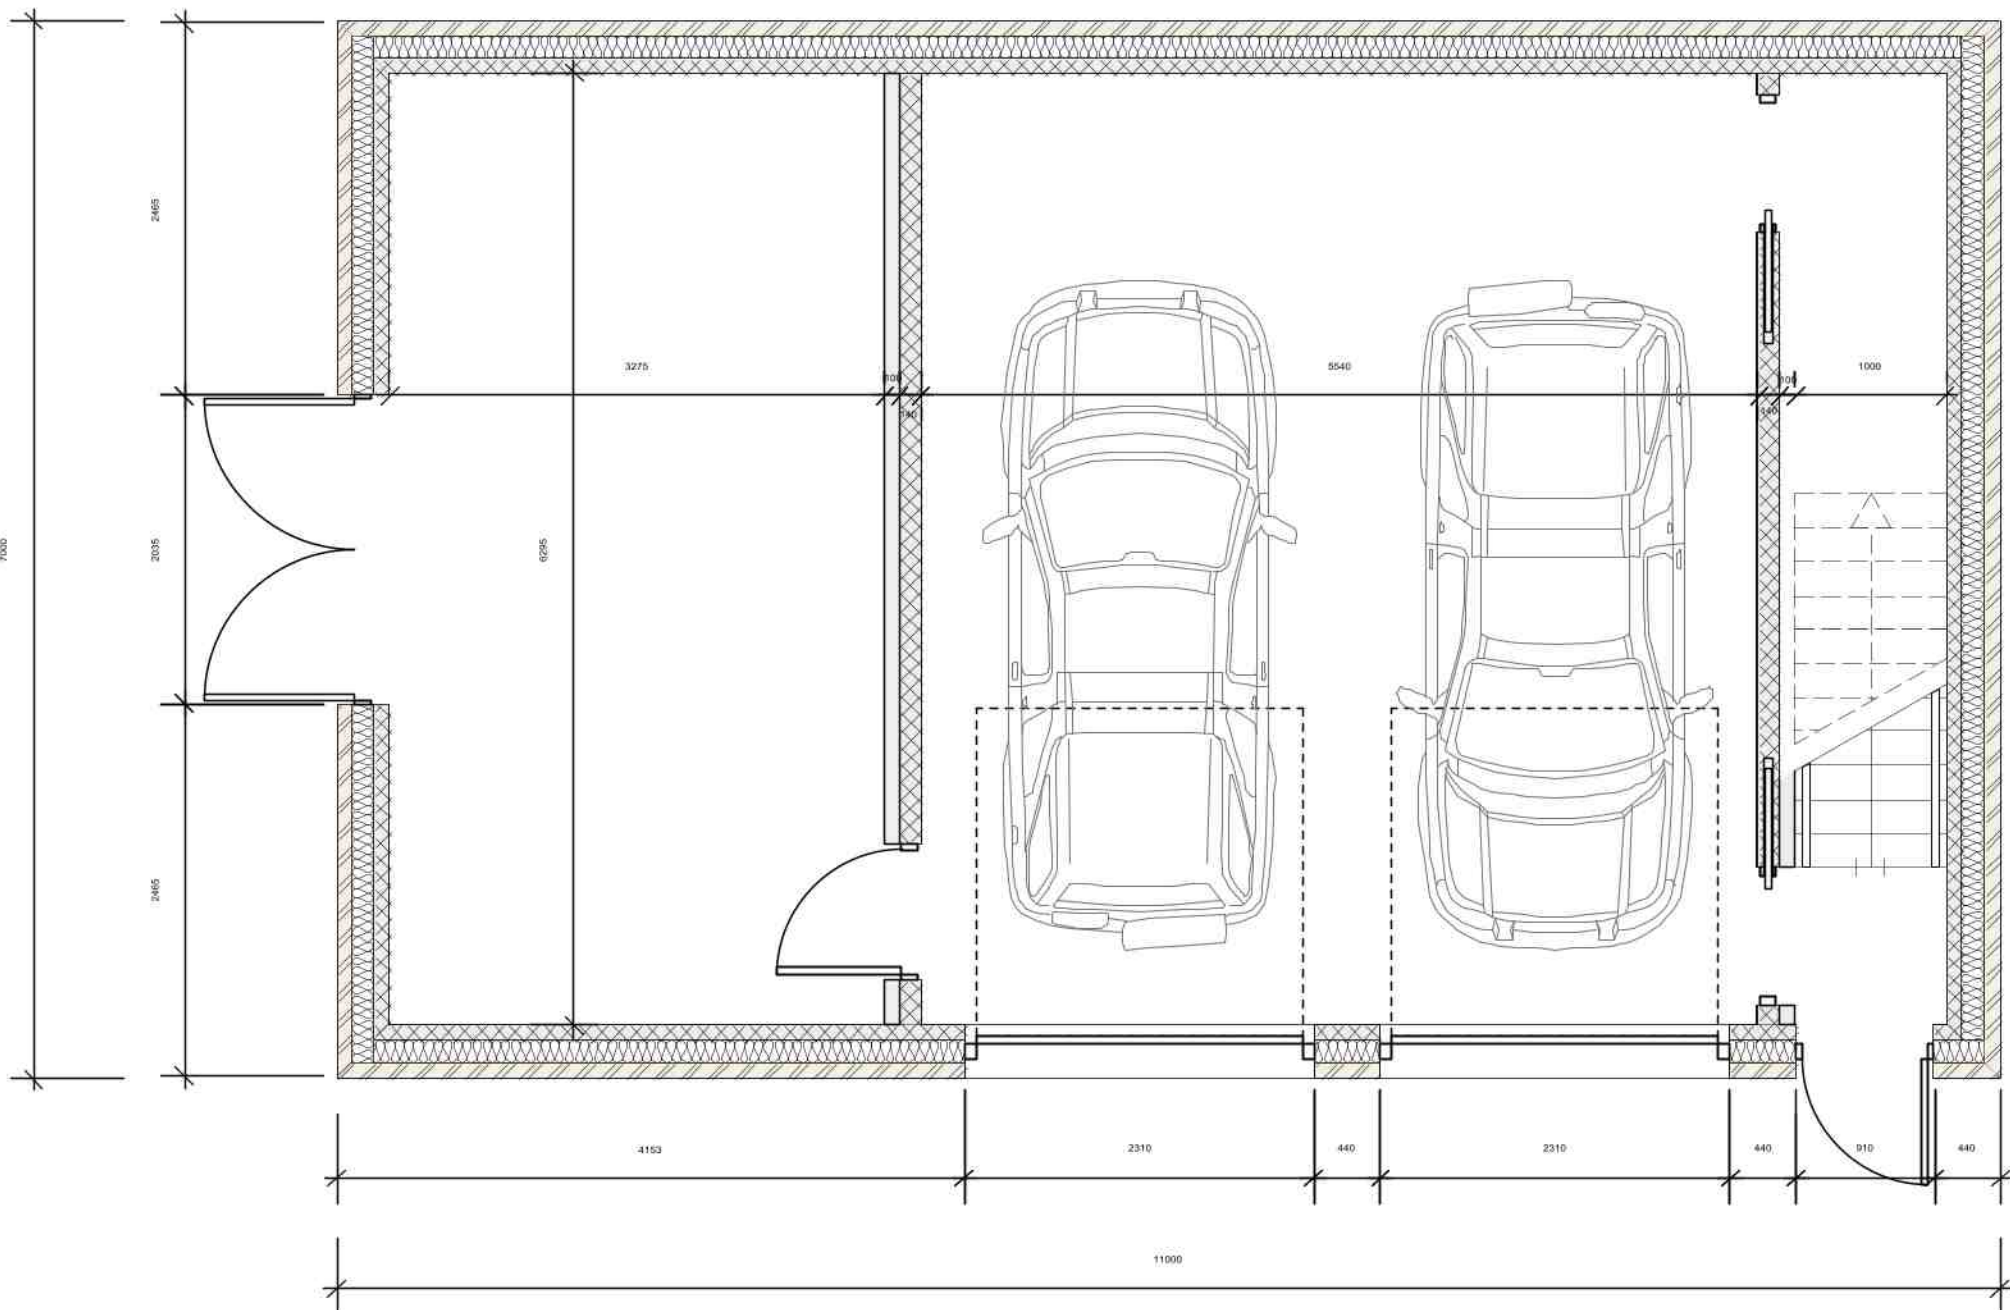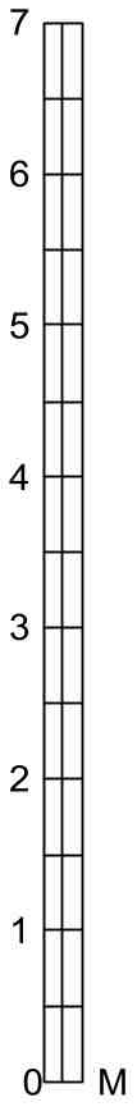


PROPOSED GROUND FLOOR PLAN 1:50

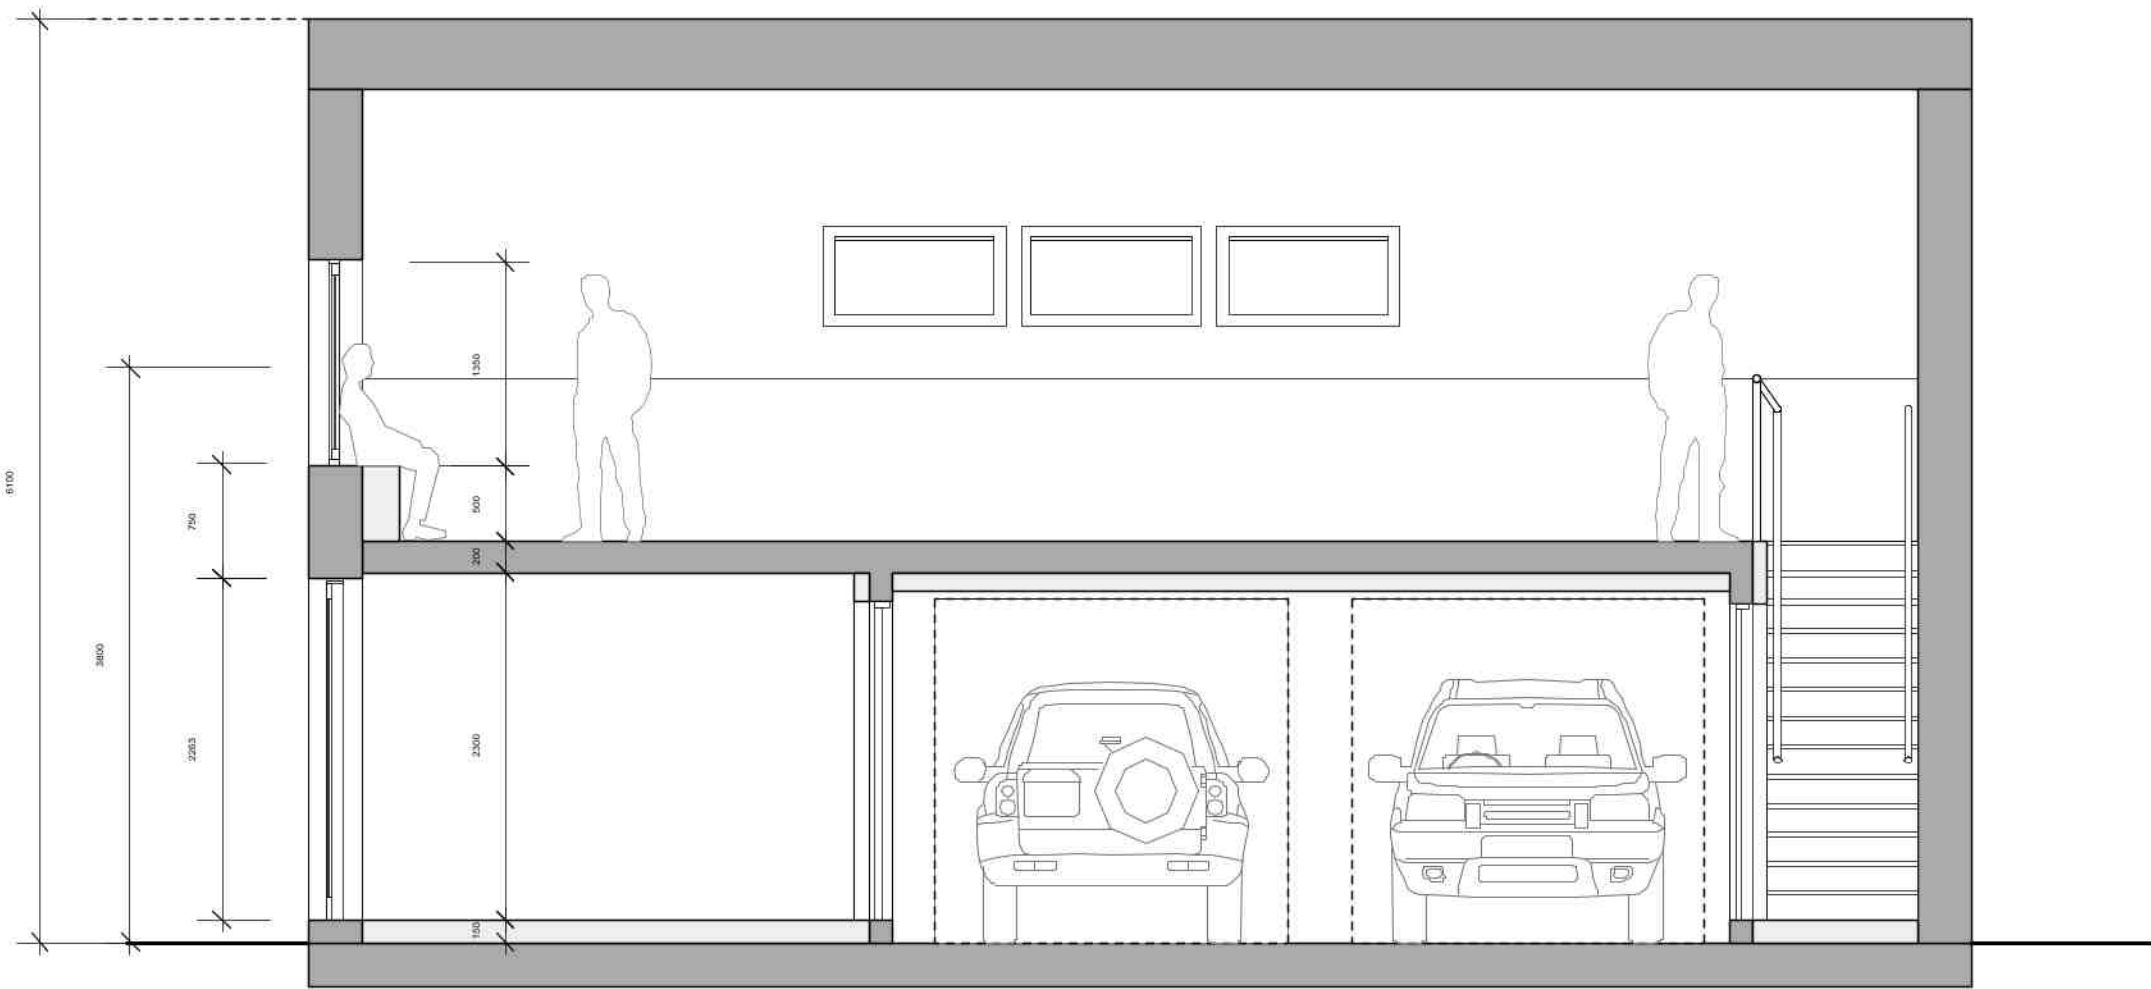

LONG SECTION 1:50

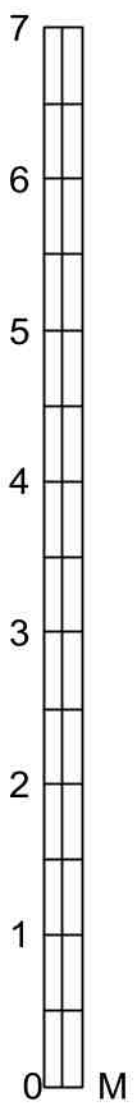

Rev	Date	By	Note
-----	------	----	------

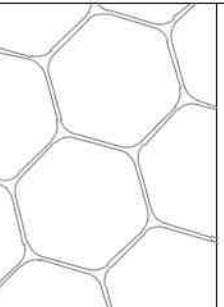	Hive Architects Studio Ltd. Beck House, 77a King Street, Knutsford, WA16 6DX T: 01565 748050 E: hello@hivearchitects.co.uk W: www.hivearchitects.co.uk Registered in England: 07931988
Project	Bradshaws Cottages, Moat Lane, PE22 9JR
Project Ref	277-01
Drawing Title	Proposed Plans & Sections
Drawing no.	11
Scale	STATED @ A1
Date	01/03/2024
Drawn	IF
Stage	Planning
Revision	