





ROOF PLAN 1:50

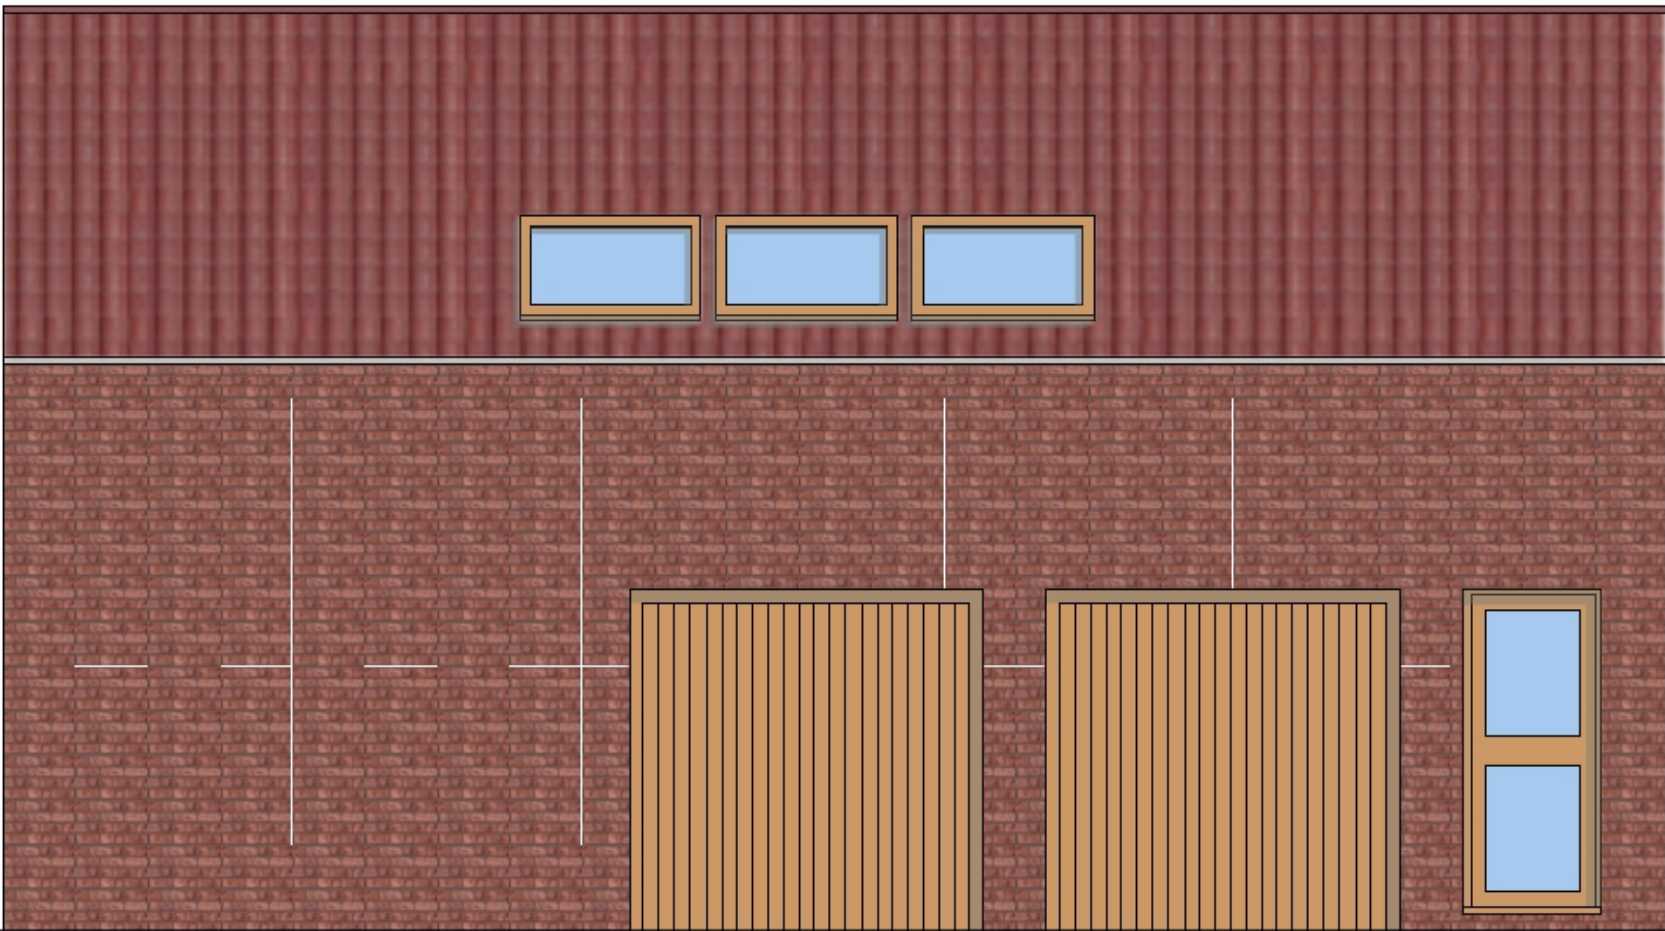


EAST ELEVATION 1:50

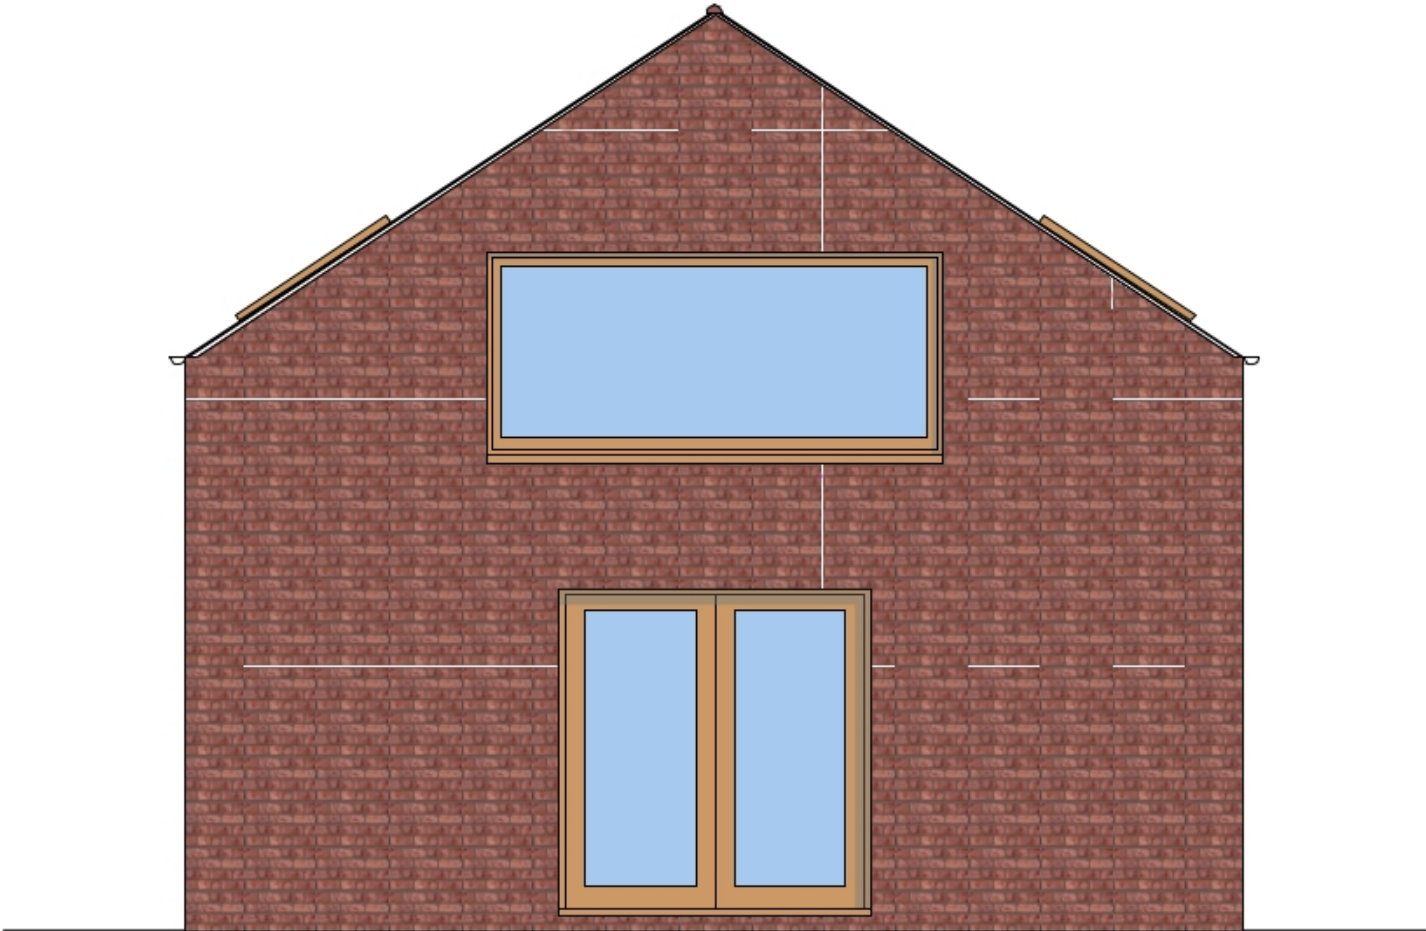


SOUTH ELEVATION 1:50

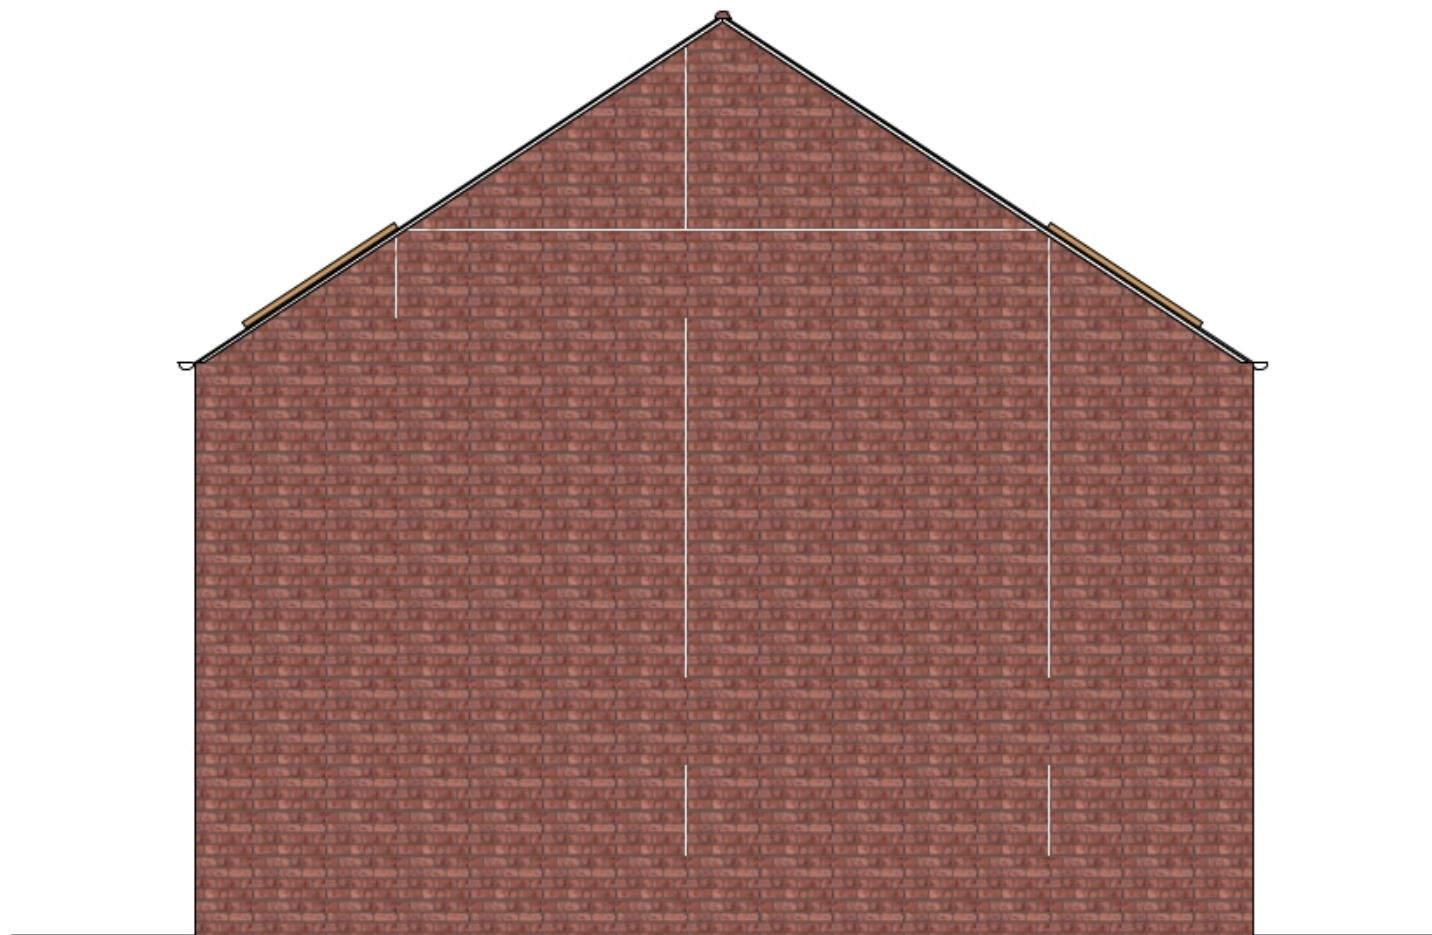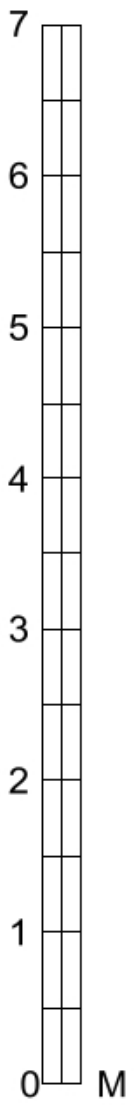

NORTH ELEVATION 1:50

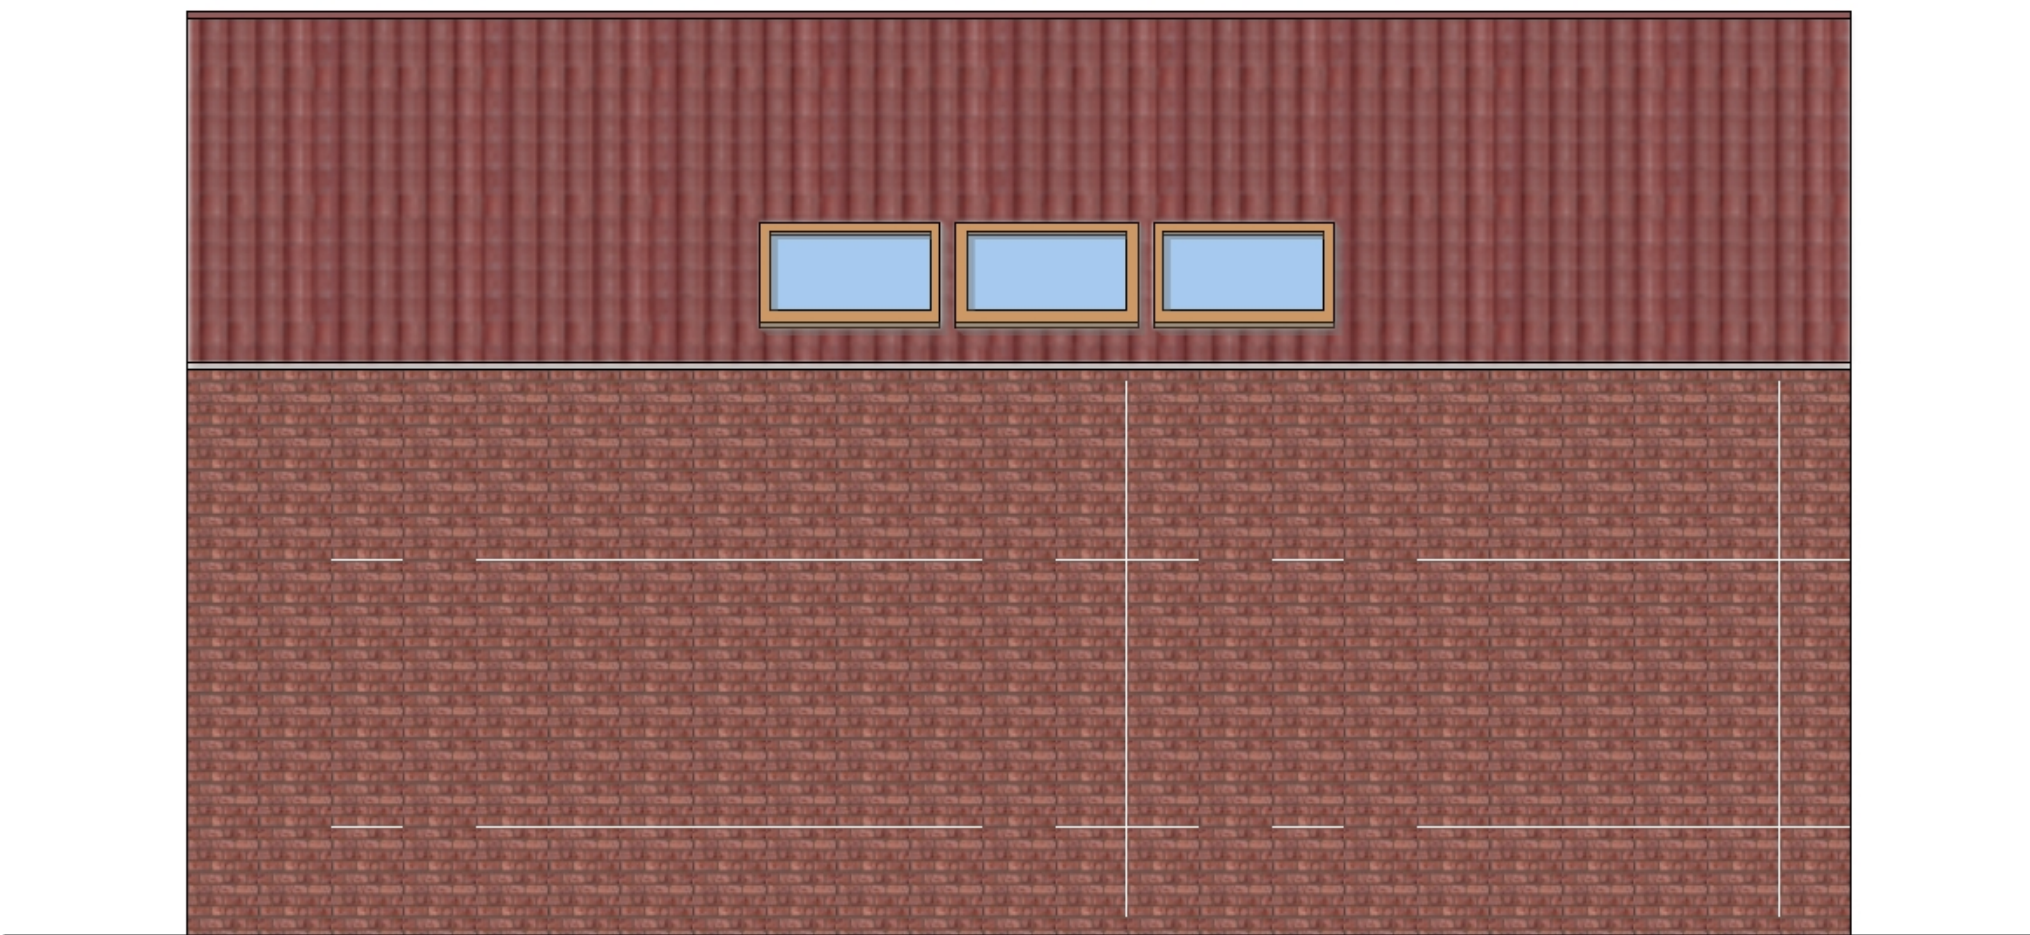

WEST ELEVATION 1:50

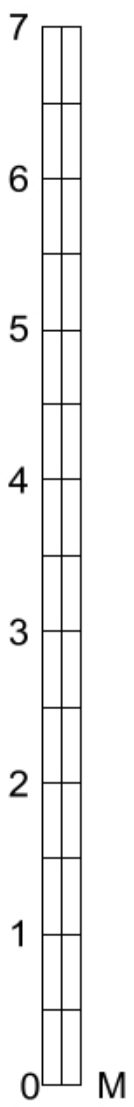

- NOTES
- Design & drawings are copyright of Hive Architects Studio Ltd. and written permission must be obtained before duplication
  - Do not scale from drawing or derive dimensions from digital forms
  - All dimensions are to be checked before commencing work or placing orders
  - Any discrepancy found between information herein and that given elsewhere or found on site shall be reported in writing to the architect immediately

Rev	Date	By	Note
<div><div></div><div>Hive Architects Studio Ltd. Beck House, 77a King Street, Knutsford, WA16 6DX T: 01565 748050 E: hello@hivearchitects.co.uk W: www.hivearchitects.co.uk Registered in England: 07931988</div></div>			
Project	Bradshaws Cottages, Moat Lane, PE22 9JR		
Project Ref	277-01		
Drawing Title	Proposed Elevations		
Drawing no.	12		
Scale	STATED @ A1		
Date	01/03/2024		
Drawn	IF		
Stage	Planning		
Revision			