


Site Plan

TB Containers Recycling Division, 11 Redstone Road, Boston, PE21 8EA

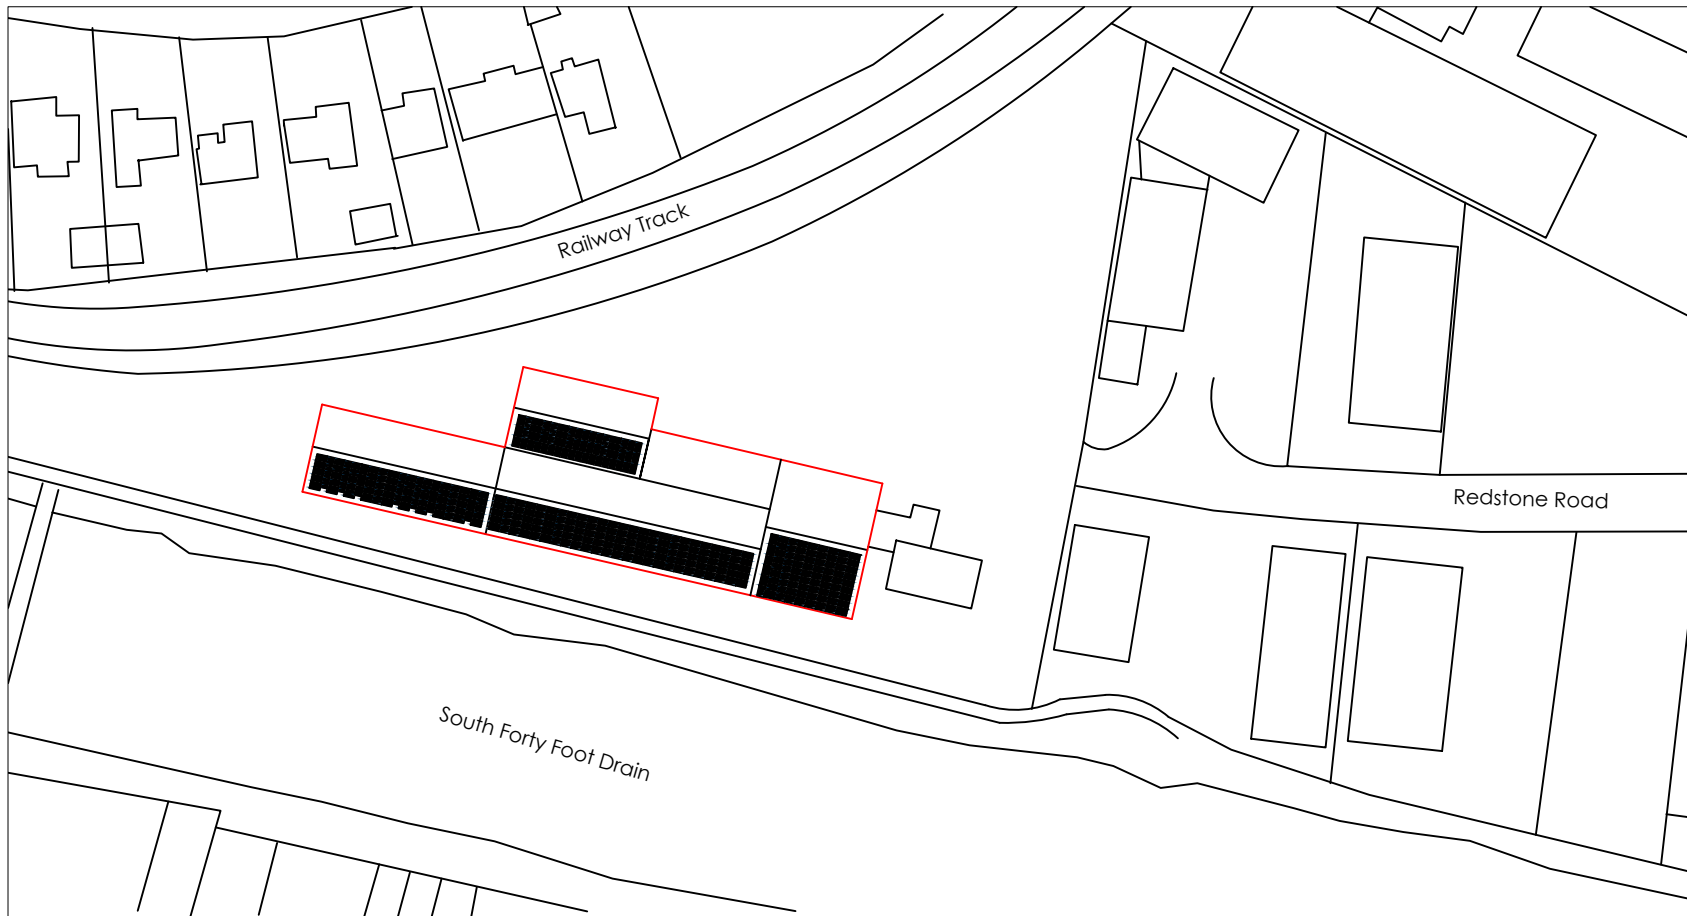

General Notes:

- Proposed roof mounted 139.4kW solar PV system comprising of 340 x Canadian Solar 410w modules
- Solar panel sizes 1722mm x 1134mm x 30mm
- Solar panel modules have 3.2mm tempered glass front cover with anti-reflective coating

Work Order: 3120

Site Address:


TB Containers Recycling Division
11 Redstone Road
Boston
PE21 8EA

Firm Name & Address:

Geo Green Power
Green Barn
Cotstock Road
Wysall
NG12 5QT



Telephone: 0800 988 3188
Website: www.geogreenpower.com

 

Date: 05/02/2024
Scale: 1:1250 @ A4
DWG reference: 3120/Site/1