
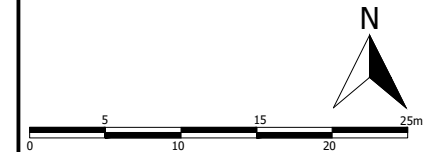


- Site Boundary
- Other Land Within Applicant's Control

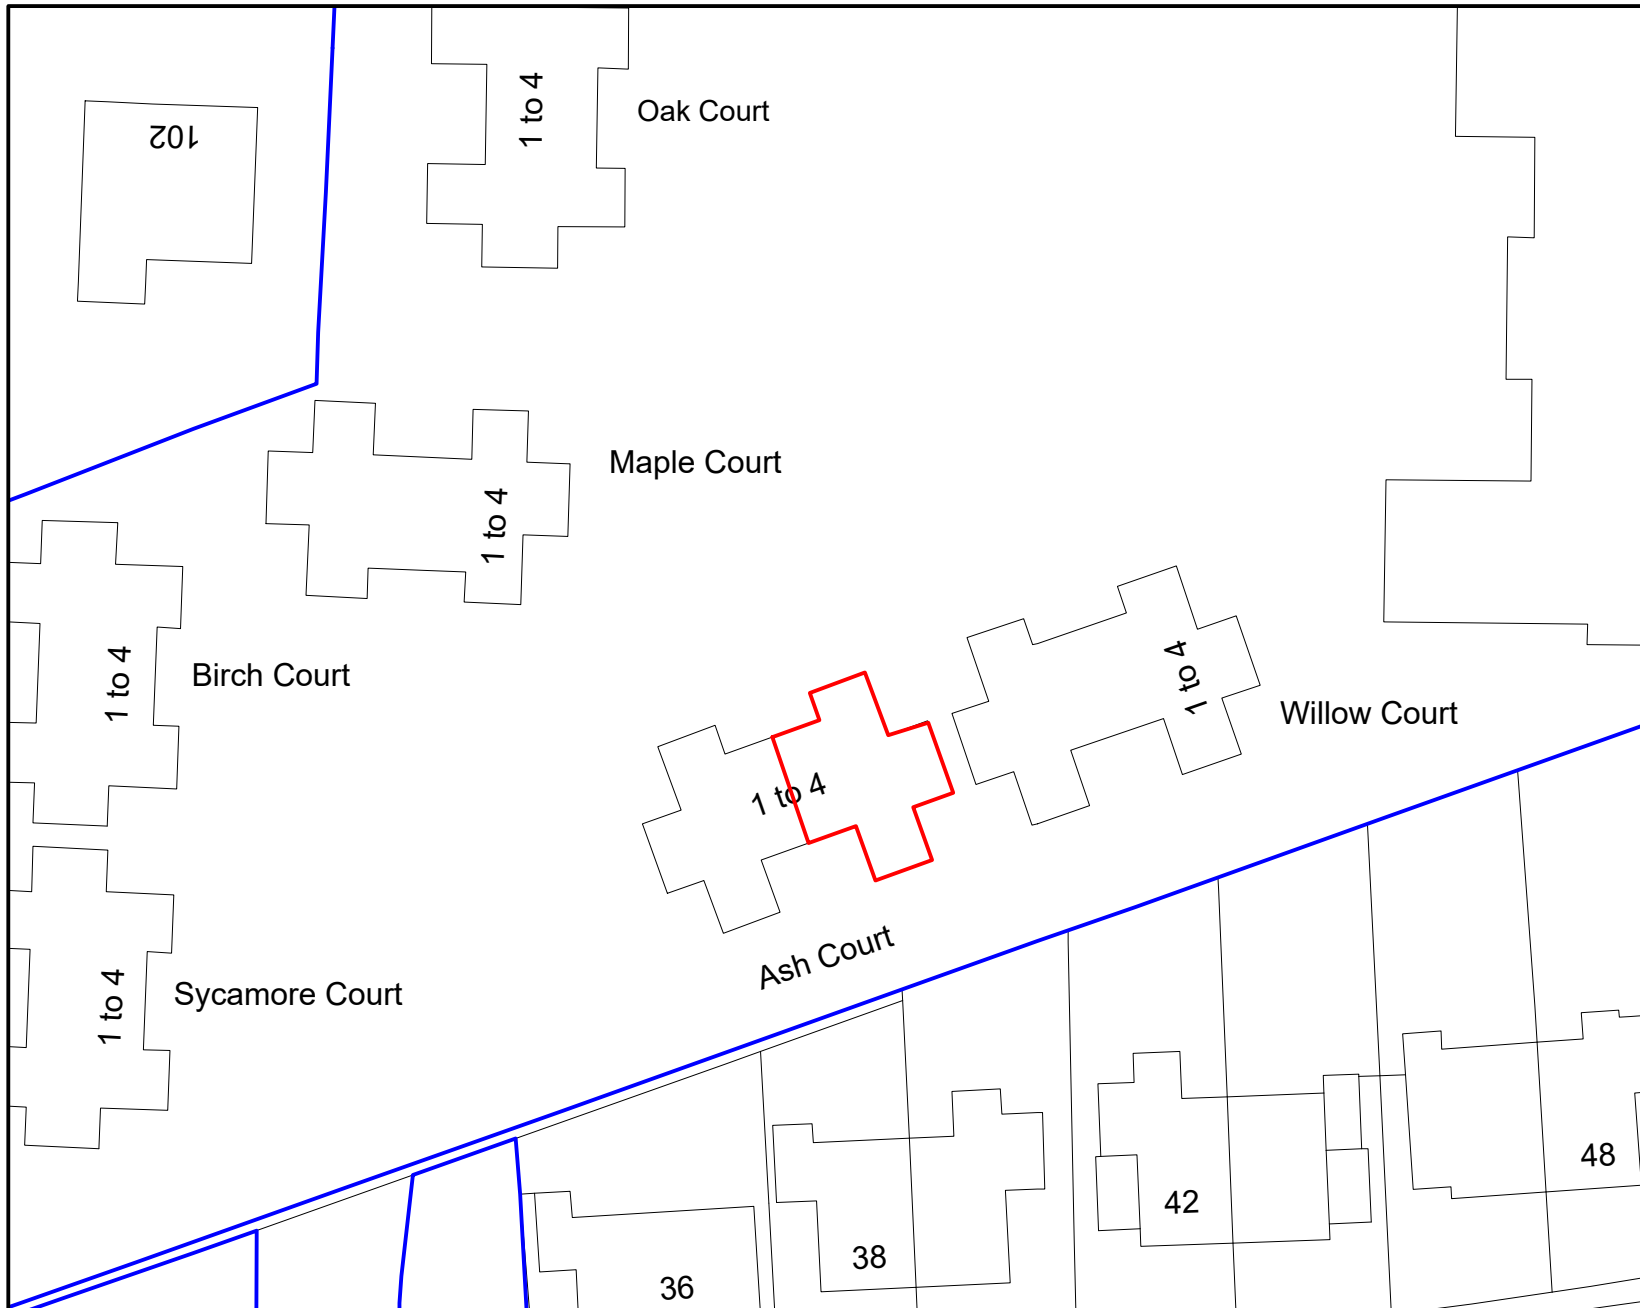

Project  
Ash Court,  
Boston  
Drawing Title  
Site Plan

Date 01.05.20	Scale 1:500@A4	Drawn by ALC	Check by HE/HH
Project No 31854	Drawing No RG-M-01-2	Revision B	

**BARTON**  
**WILLMORE**

Town Planning • Master Planning & Urban Design • Architecture •  
Landscape Planning & Design • Infrastructure & Environmental Planning •  
Heritage • Graphic Communication •  
Communications & Engagement • Development Economics

bartonwillmore.co.uk



Reproduced from the Ordnance Survey Map with  
the permission of the Controller of HMSO. Crown  
Copyright Reserved. Licence No. 100019279.