



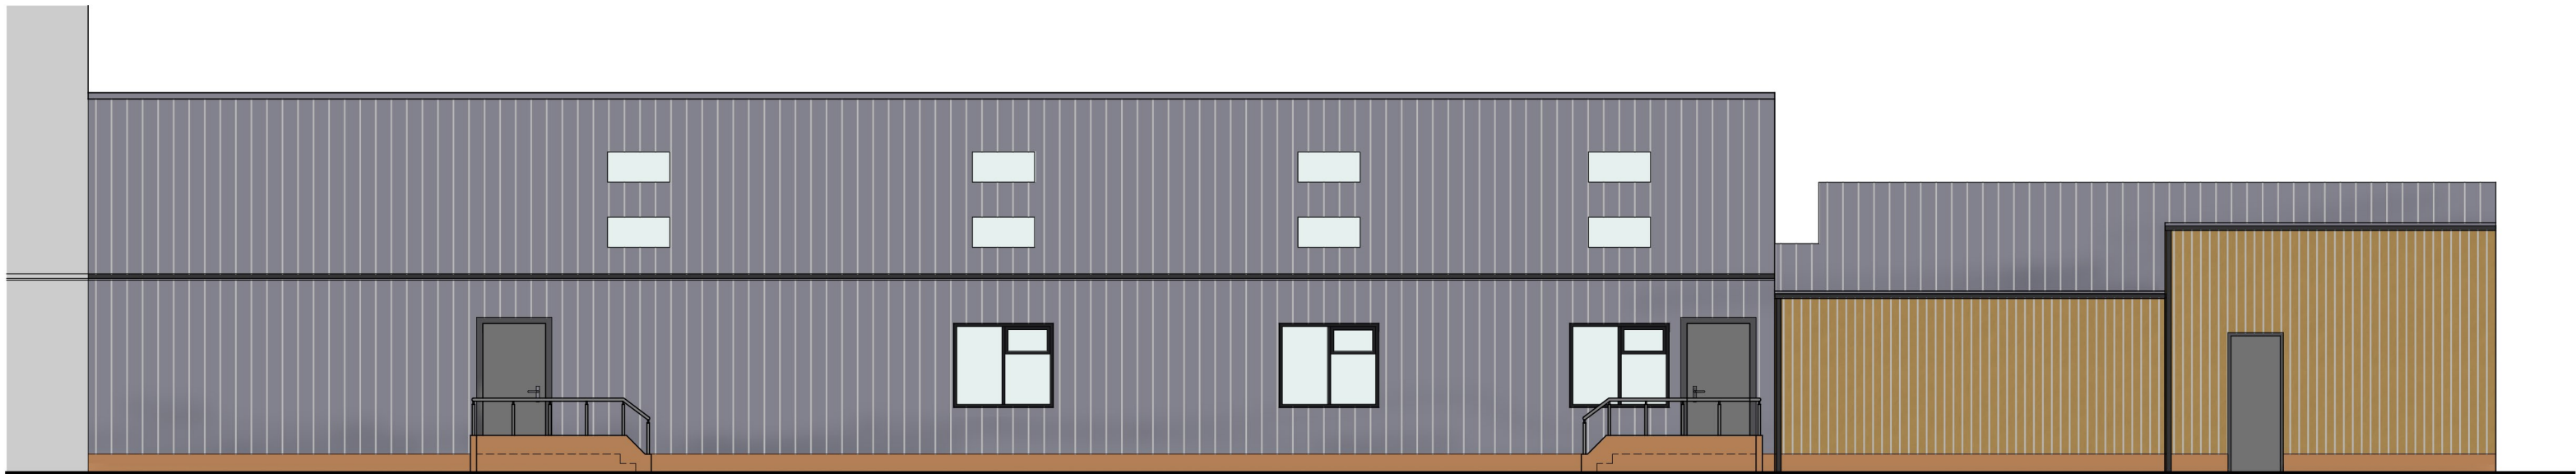


East Elevation

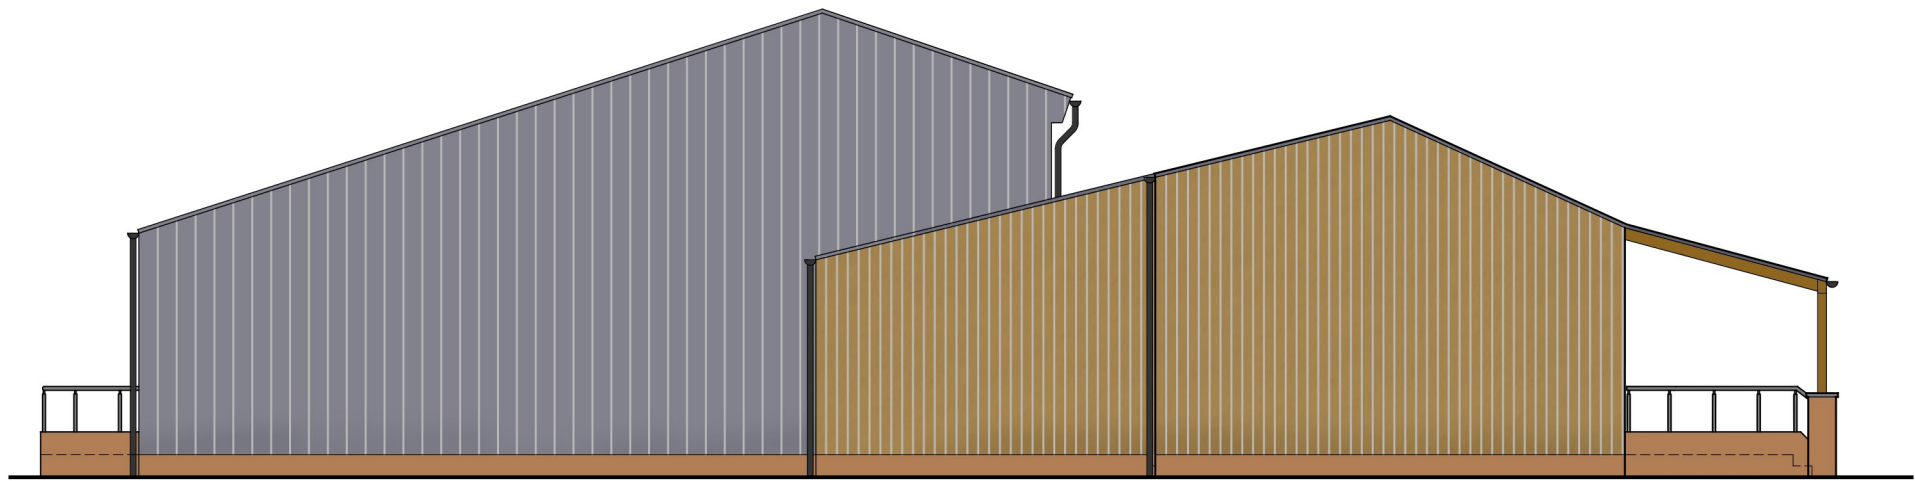

West Elevation



South Elevation

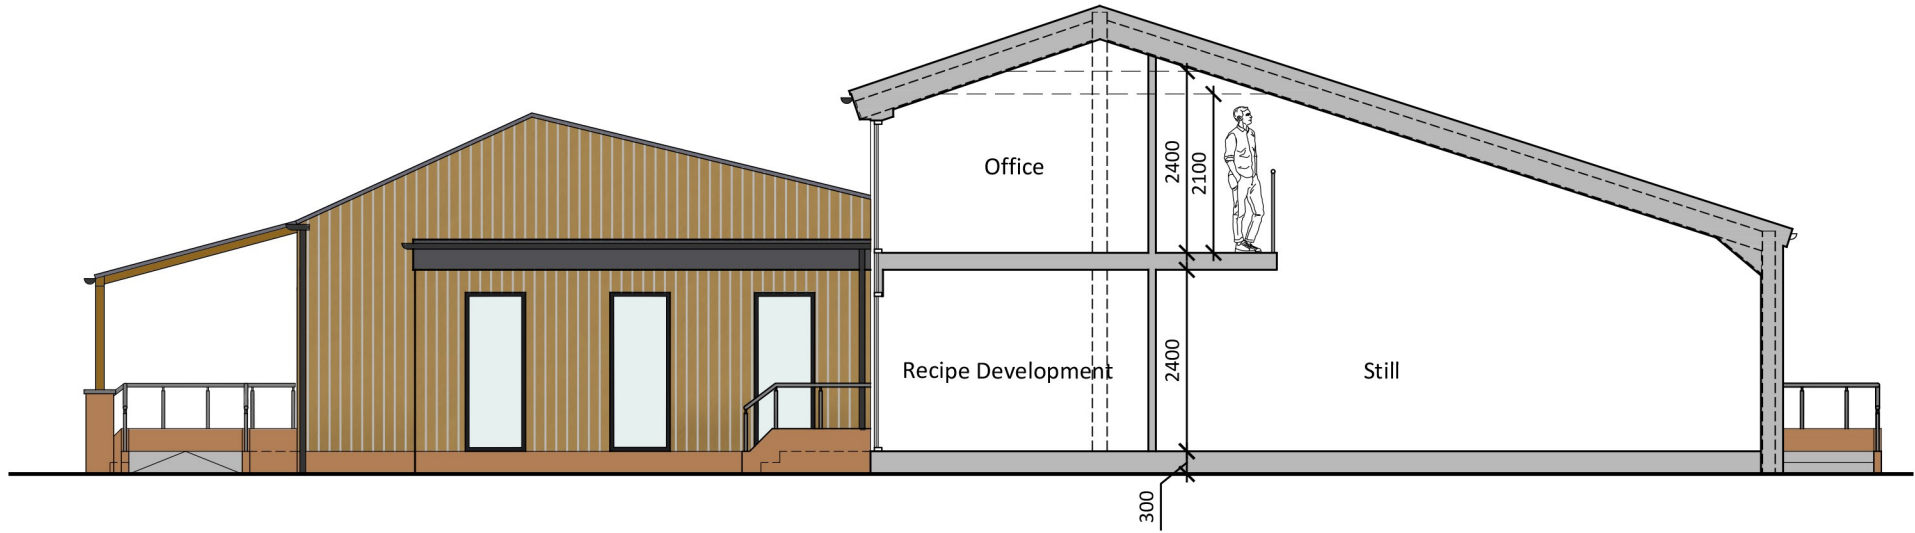

North Elevation

- Materials:**
- 1. Insulated composite panels
 - 2. Siberian Larch timber cladding
 - 3. Aluminium Polyester Powder Coated curtain walling
 - 4. Brickwork Plinth Course

Notes

Copyright
© Robert Doughty Consultancy Limited.
All rights described in the Copyright, Designs and Patents Act 1988 have been asserted.

CDM 2015
This drawing is for illustrative purposes and/or obtaining the relevant planning permission only. It should not be used for construction and accordingly, risk identification under the Construction (Design & Management) Regulations 2015 has not been undertaken.

Rev	Description	Date
 Robert Doughty Consultancy 32 High Street, Helpringham Sleaford, Lincolnshire, NG34 0RA Tel: 01529 421646 Email: admin@rdc-landplan.co.uk Web: www.rdc-landplan.co.uk		
Client F Craven & Sons Ltd		
Project Gin Distillery Mill Farm, Wigtoft Road, Sutterton		
Drawing Proposed Elevations		
Scale @ A2 1: 100		Date 07/10/21
Drawn By CH		Checked By PSS
Job Number 336-17	Status PL	Purpose of Issue Planning
Drawing No. 336-17_PL_EL02		Rev -