

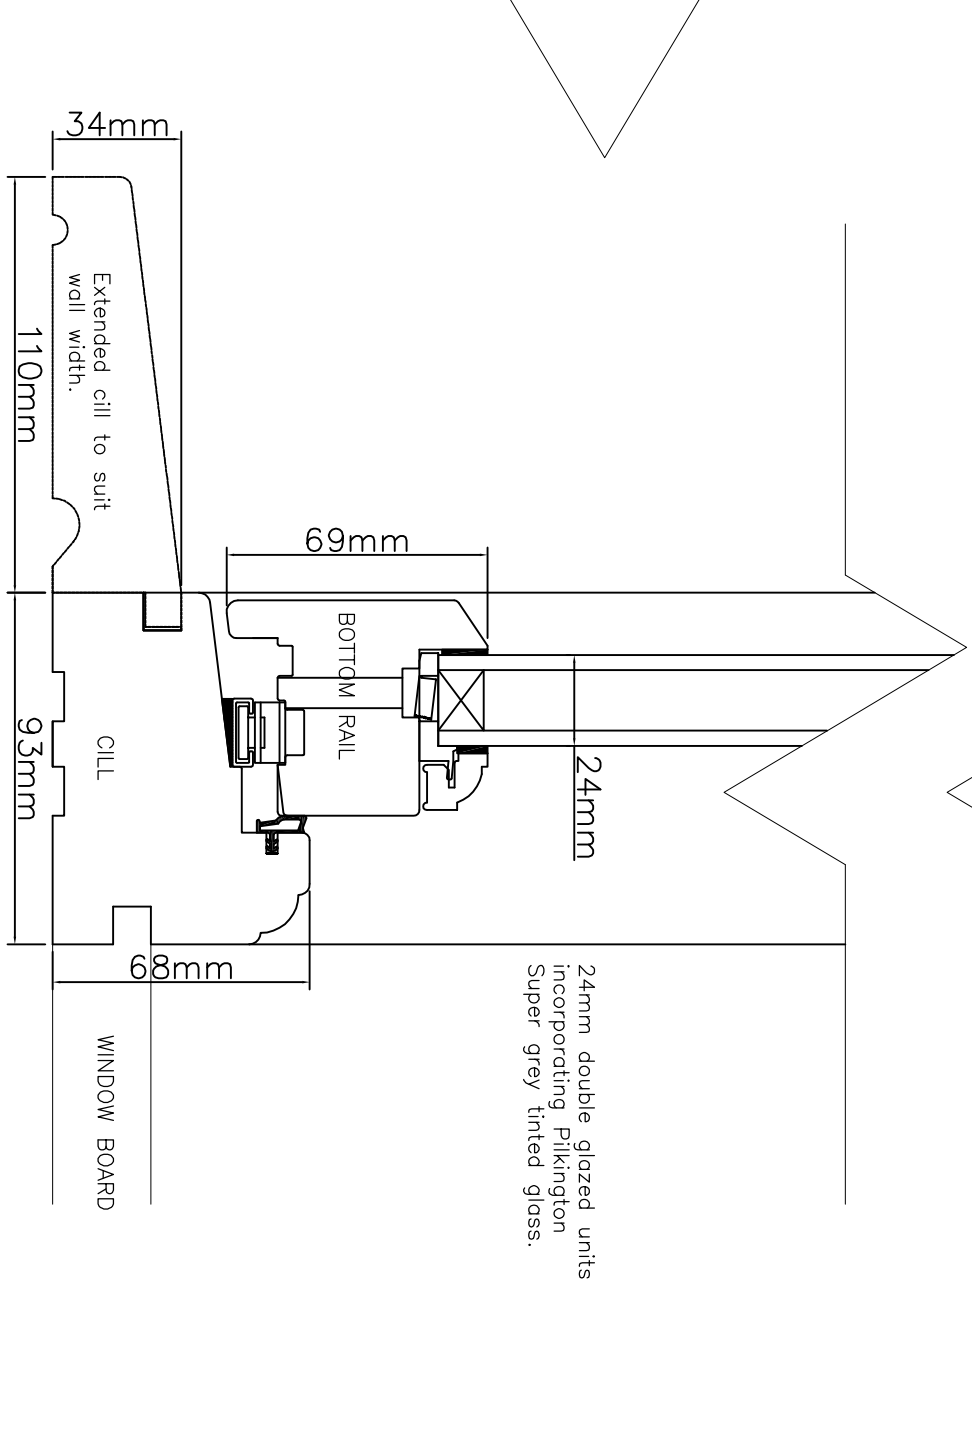


© Design Group/BBDO. The drawing and design is the property of M&L Doolittle Architecture, Ltd. Written consent must be obtained from M&L Doolittle Architecture, Ltd. before copying or reprints can be made. Do not scale the drawing, use parts dimensions only. Corrections are responsible for timing and checking size and drawing dimensions before proceeding. Any discrepancy must be reported to M&L Doolittle Architecture, Ltd. immediately.

REVISION:	DESCRIPTION:	MADE BY:	DATE:
A	Revisions following Heritage Consultant comments	NH	29-1-21

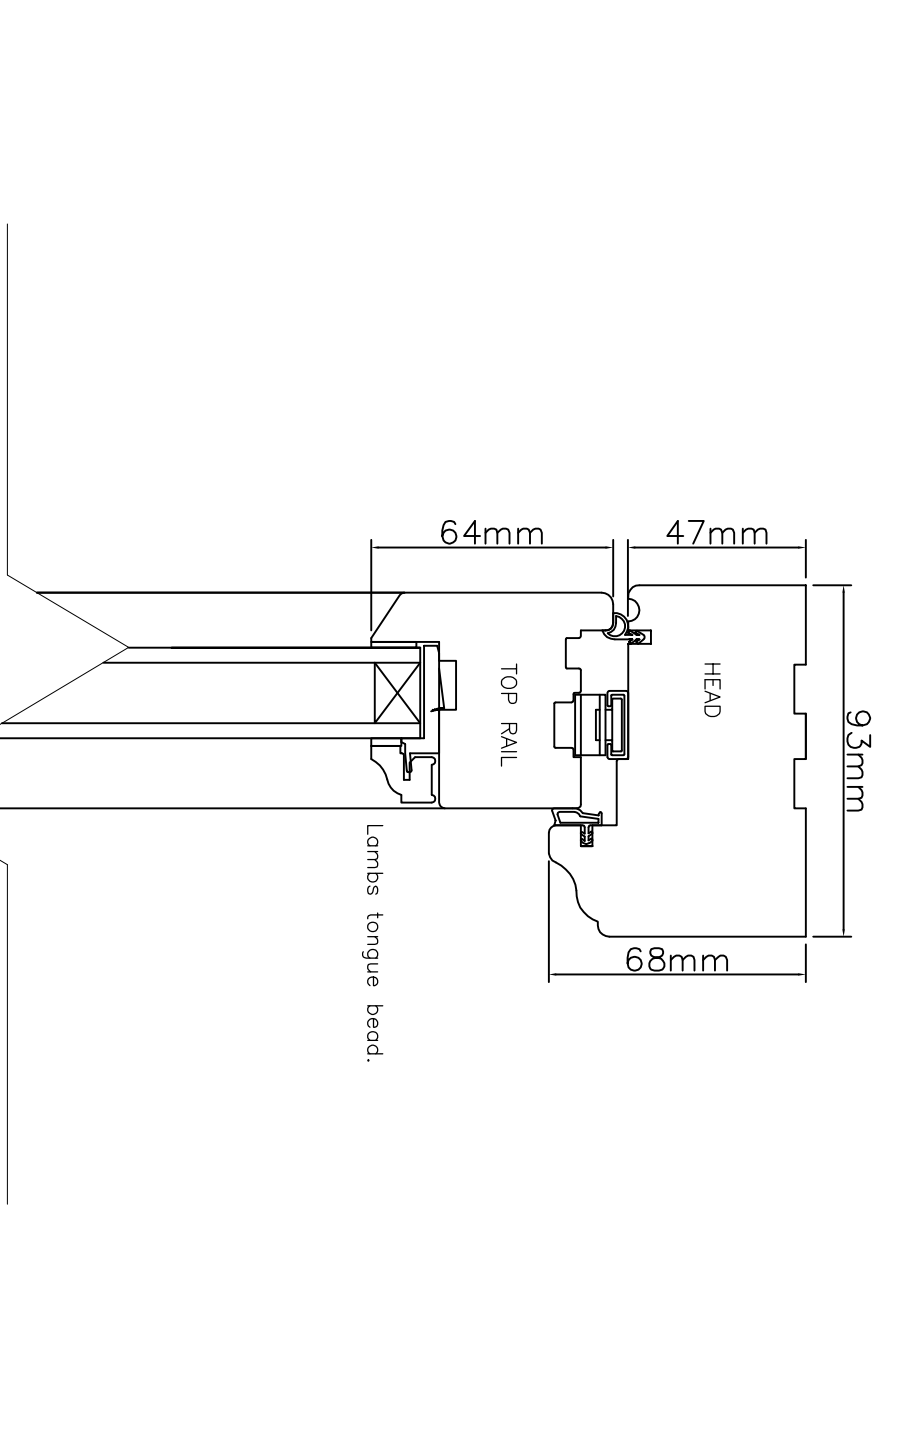

VERTICAL SECTION
SCALE 1:2

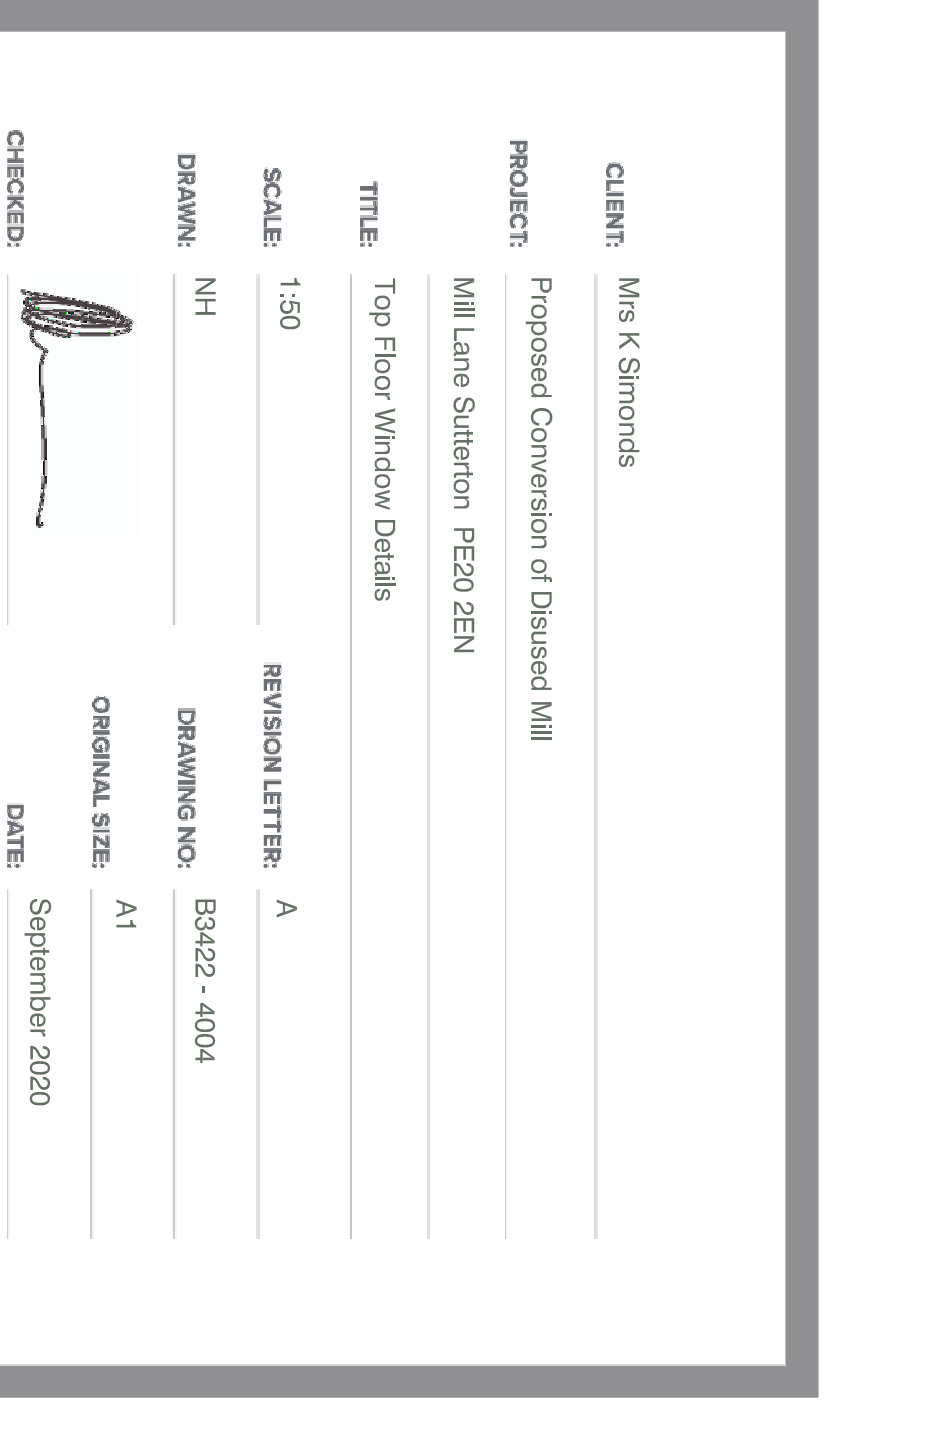


BOSTON 1-14 Main Ridge Way, Boston, MA 02129, 617.272.1212, boston@hiddendreams-architecture.co.uk
STAMFORD 14 Elm Hill, Stamford, CT 06901, 781.523.5352, stamford@hiddendreams-architecture.co.uk
HONOLULU 1001 Kalia Road, Suite 1001, Honolulu, HI 96813, 808.949.8888, honolulu@hiddendreams-architecture.co.uk
LOUTH 28 Ovington, Louth, LINT 101, CT 03057, 603.886.8888, louth@hiddendreams-architecture.co.uk
SLEEVES 15 Coellette, Oxford, CT 06175-8, 880.081.081, sleeves@hiddendreams-architecture.co.uk
by appointment only

www.nellcowlman-architecture.co.uk



DOWLMAN
Neil Dowlman Architecture


Planning | Design | Project Management

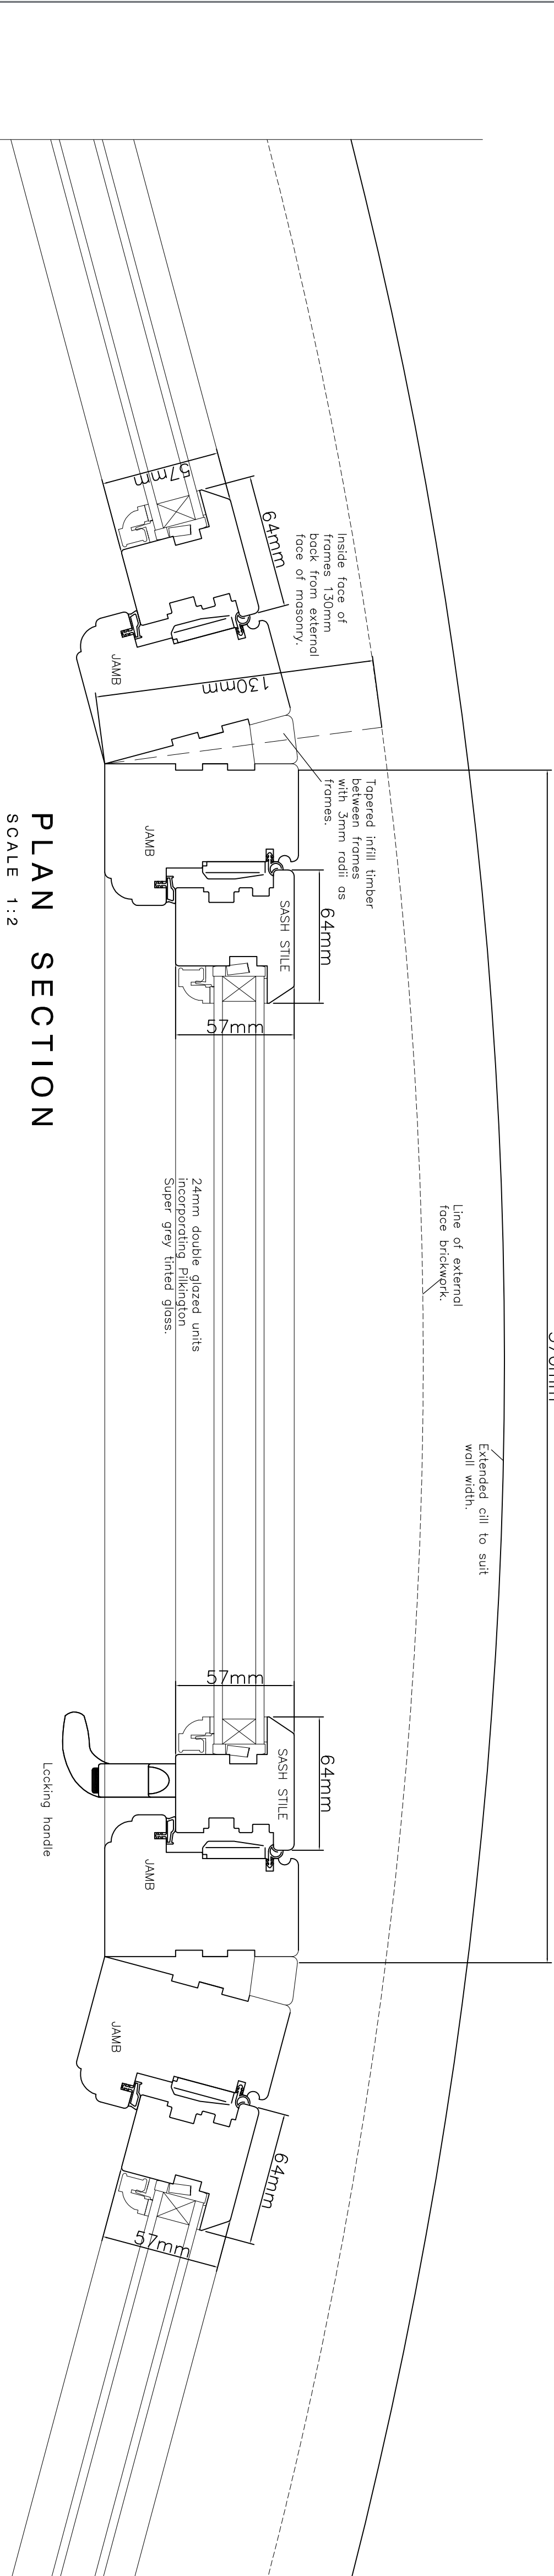


PLAN SECTION

SCALE 1:2


Locking handle

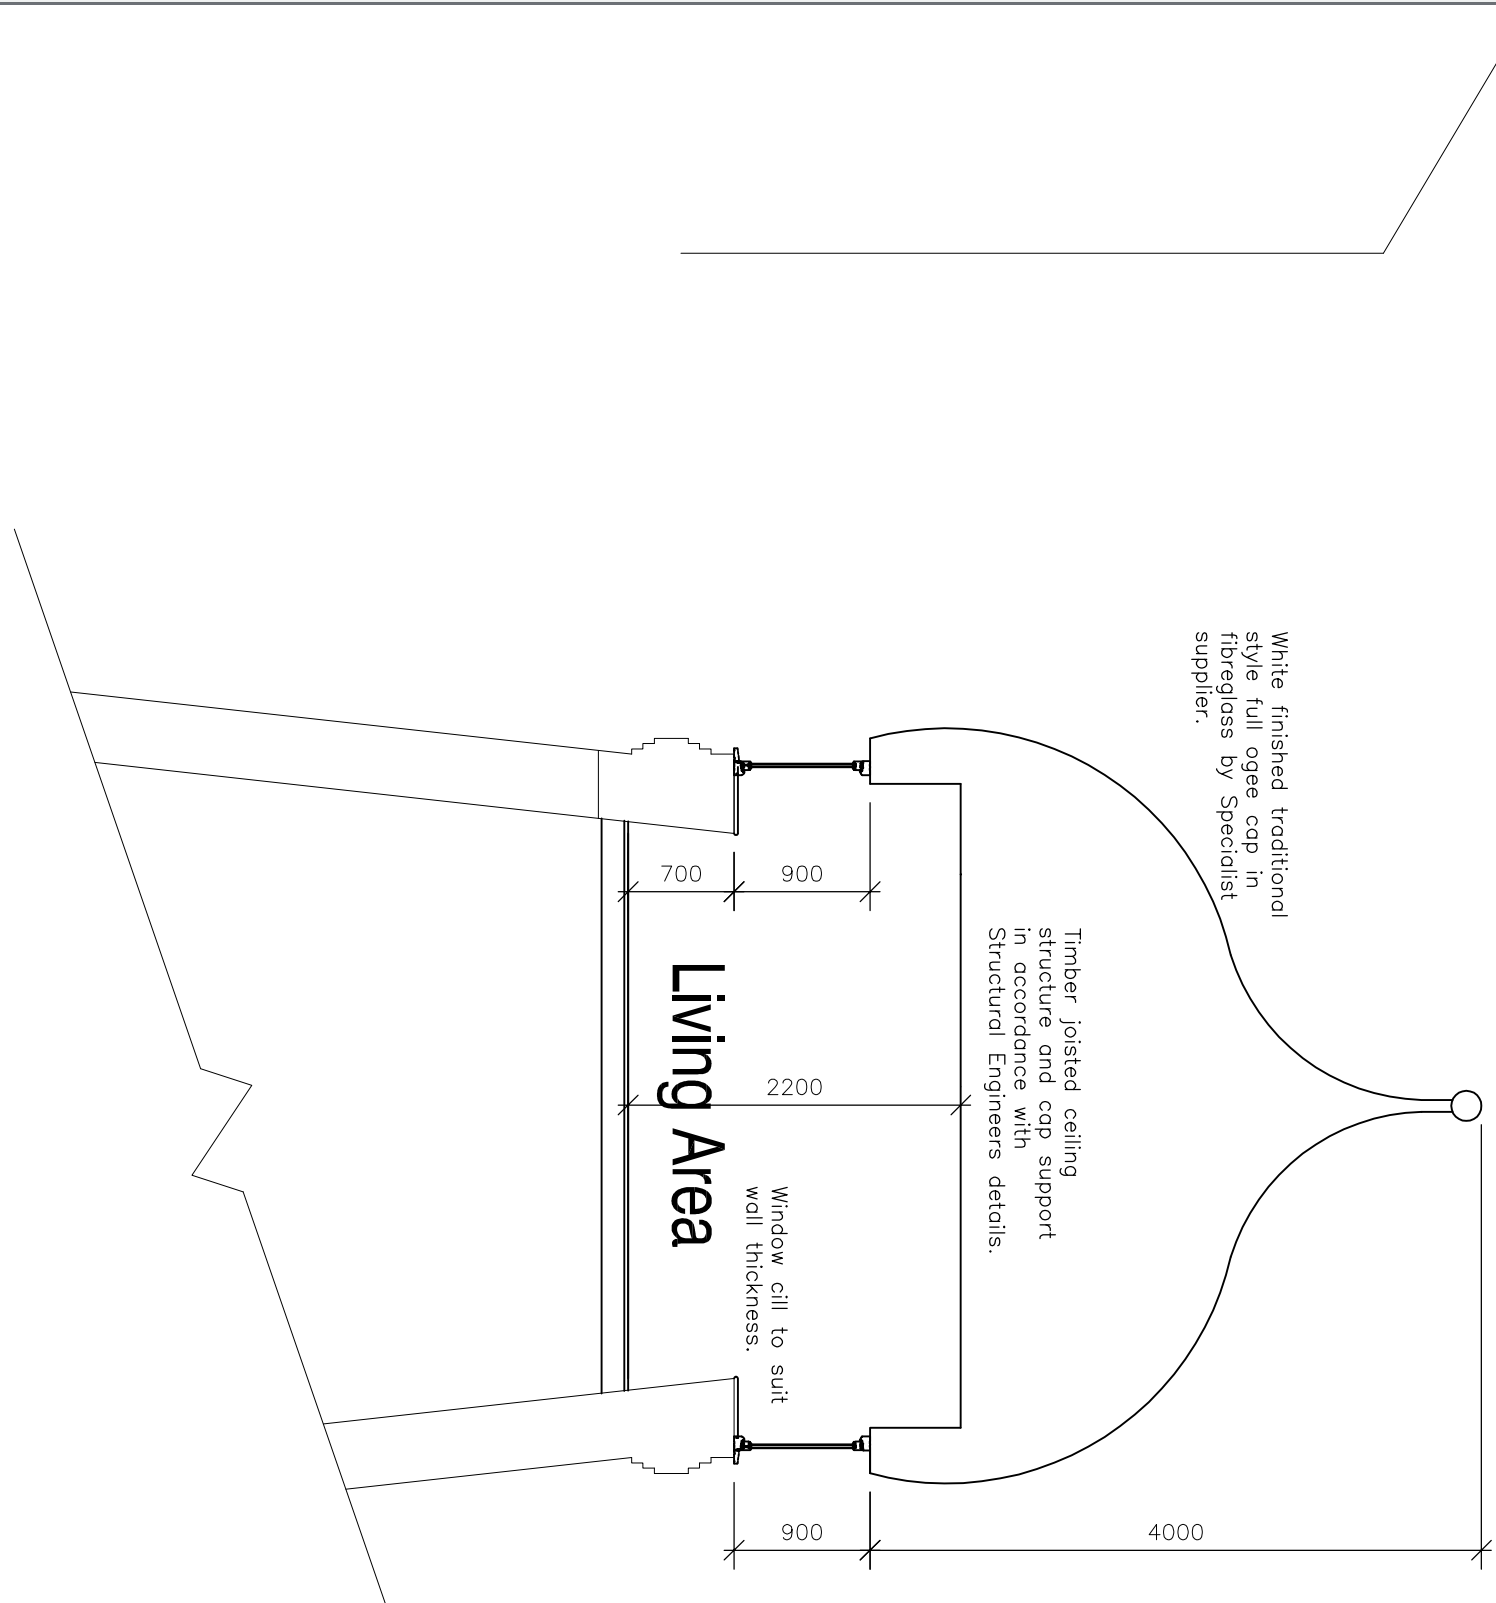

SECTION
SCALE 1:50

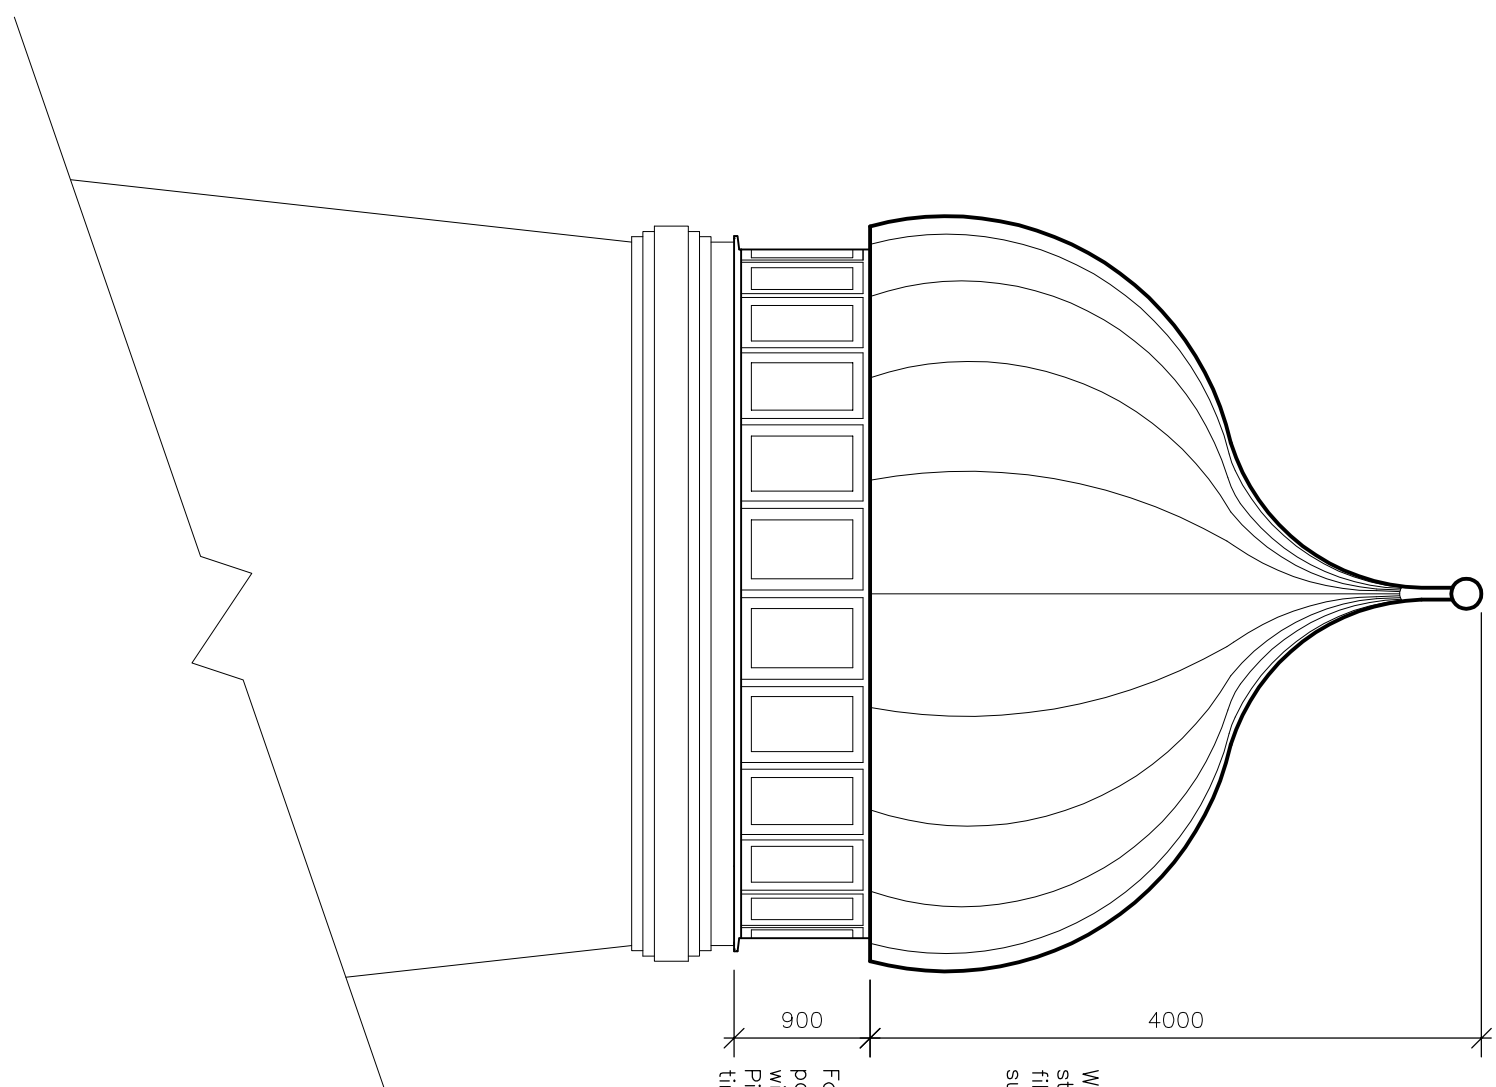

ELEVATION
SCALE 1:50

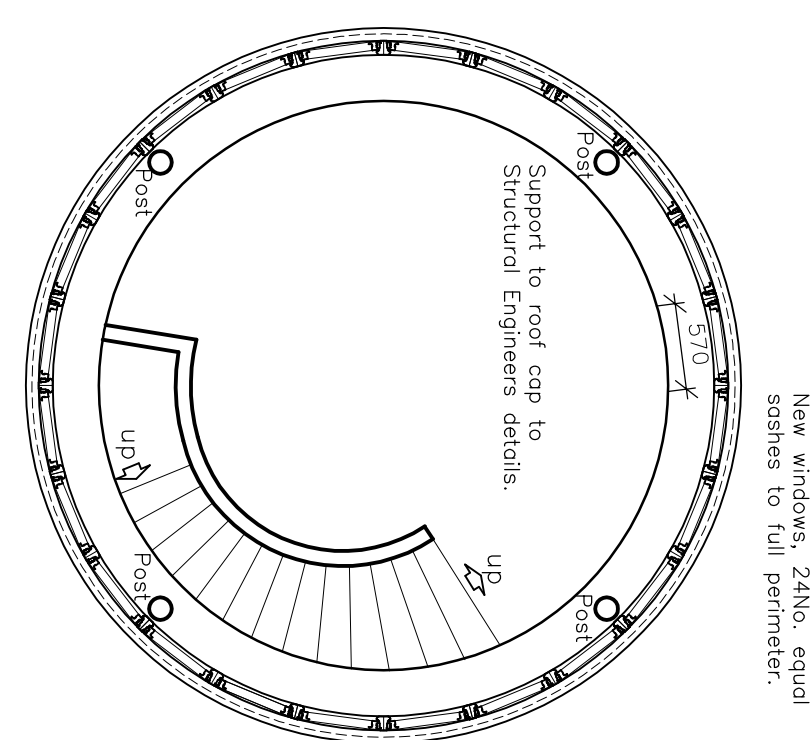

FOURTH FLOOR PLAN
SCALE 1:50

