



REVISION:	DESCRIPTION:	MADE BY:	DATE:
A	Scale bar added	NH	26.08.2020

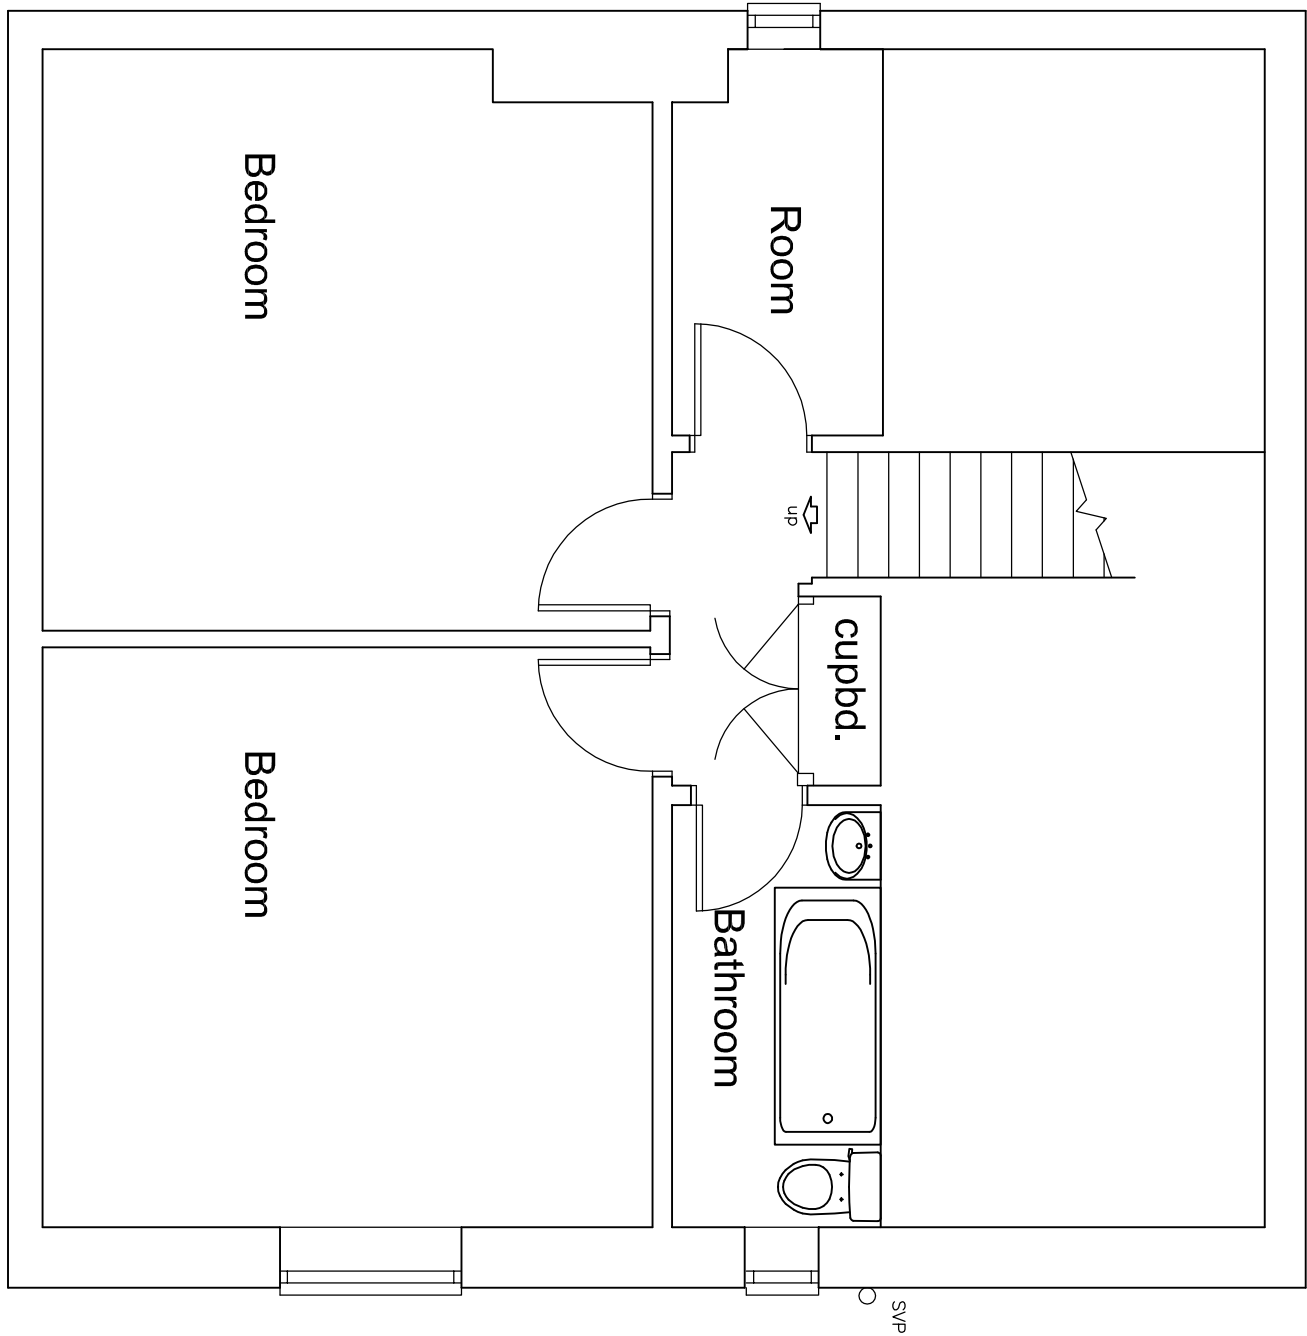


FIRST FLOOR PLAN

SCALE 1:50

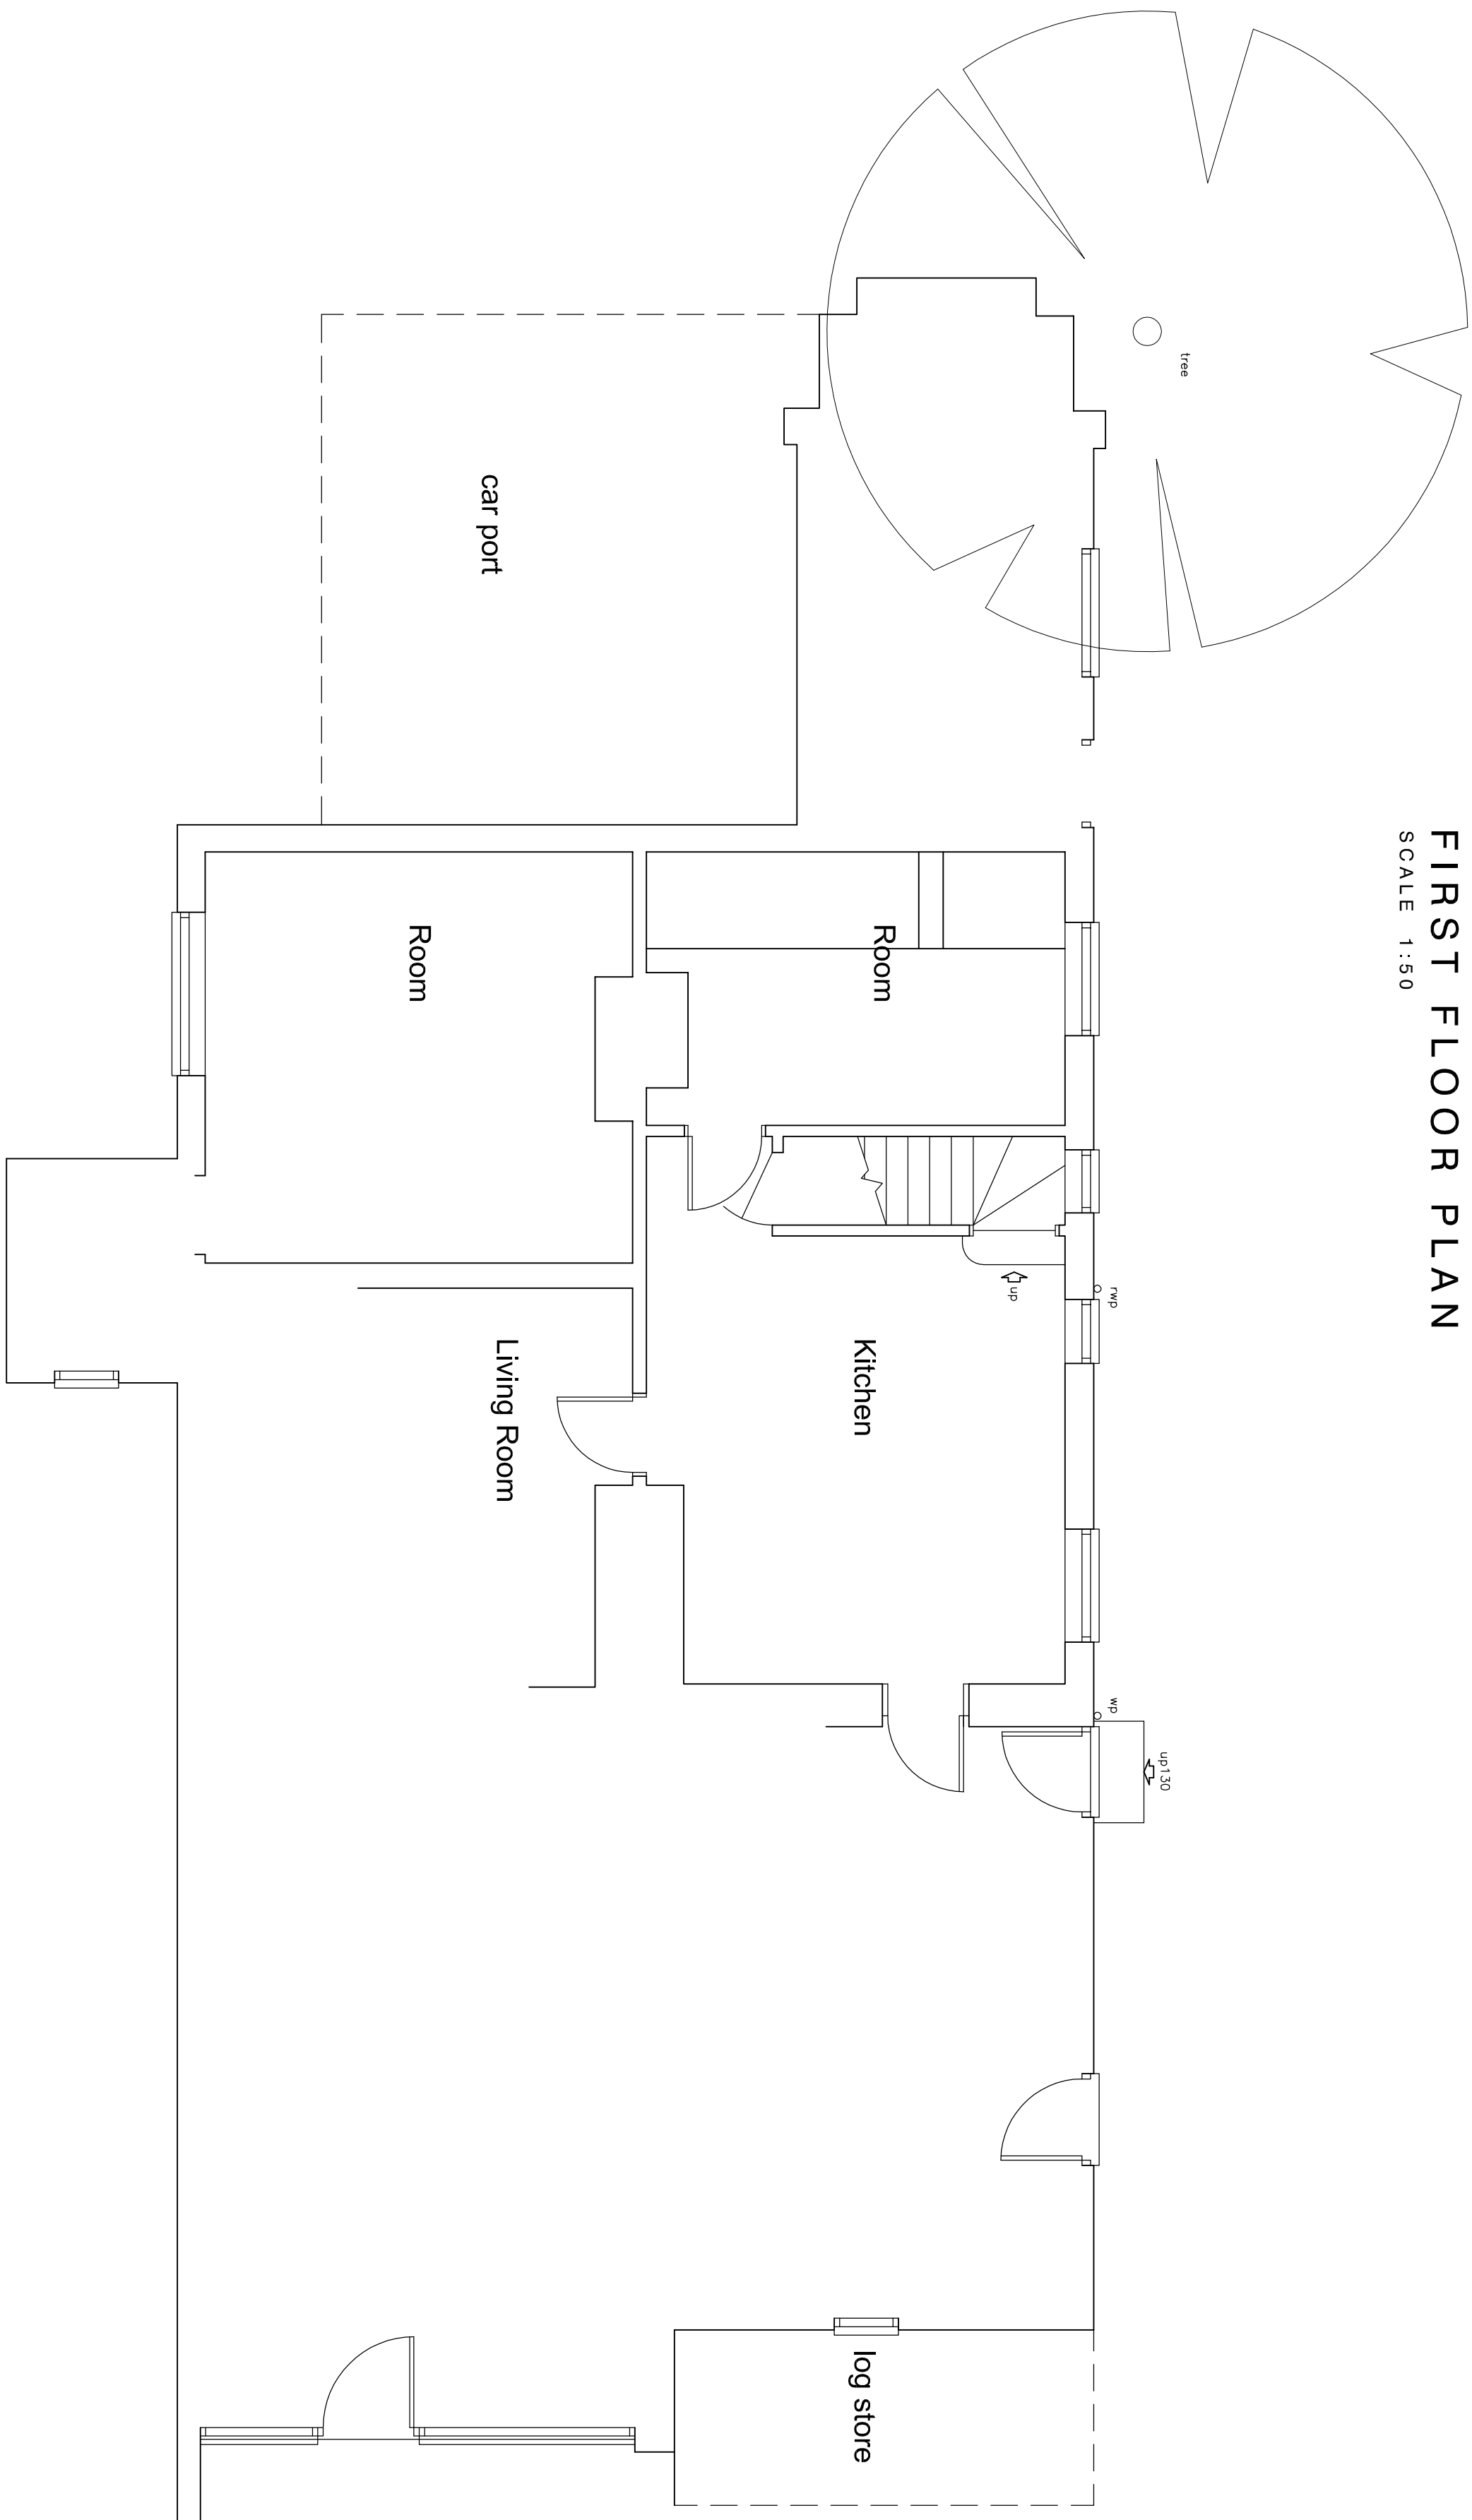

PART GROUND FLOOR PLAN

SCALE 1:50

 

CLIENT:	Mr. Turner
PROJECT:	Proposed Dwelling
TITLE:	The Rosary 61 Garfils Lane Boston PE21 7EX
SCALE:	1:50
DRAWN:	NH
CHECKED:	
DATE:	June 2020
ORIGINAL SIZE:	A1
REVISION LETTER:	A
DRAWING NO.:	B/3424 - 1001
ARCHITECTURAL CONSULTANTS:	

BOSTON 13-14 Market Road, Boston PE21 6QD **T: 01753 367 272** **E: info@neildowlman-architecture.co.uk**
STAMFORD 14 Elm Hill, Stamford PE9 2AE **T: 01930 758 222** **E: stamford@neildowlman-architecture.co.uk**
AUDLEY 4-5 Church Street, Audley LN9 9EF **T: 01507 463 863** **E: audley@neildowlman-architecture.co.uk**
HORNCASTLE 28 St Lawrence Street, Horncastle LN9 5DN **T: 01607 522 899** **E: horncastle@neildowlman-architecture.co.uk**
LOUTH 62 Newgate, Louth LN11 0DY **T: 01507 501 365** **E: louth@neildowlman-architecture.co.uk**
SKEDWELL 17-19 High Street, Skedwelle LN9 5BN **T: 01507 501 365** **E: skedwelle@neildowlman-architecture.co.uk**
By appointment only

www.neildowlman-architecture.co.uk



Neil Dowlman Architecture

Planning | Design | Project Management