



Existing Side Elevation




Existing Front Elevation

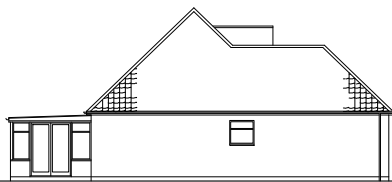


Existing Side Elevation

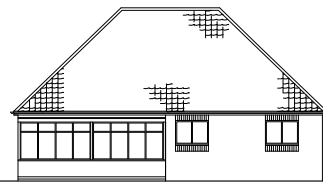


Existing Rear Elevation

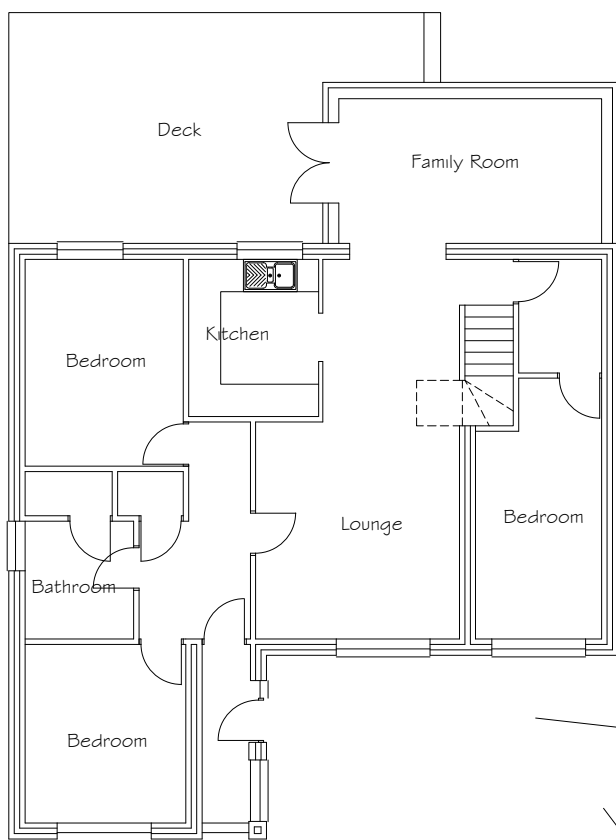


Existing Ground Floor Plan

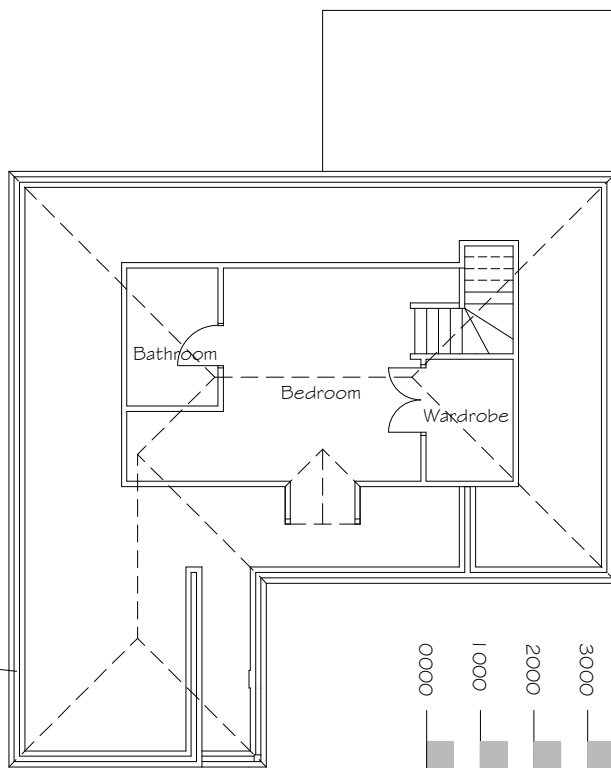

Existing First Floor Plan

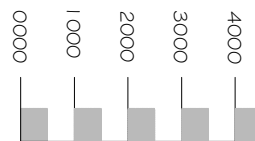

SCALE BAR

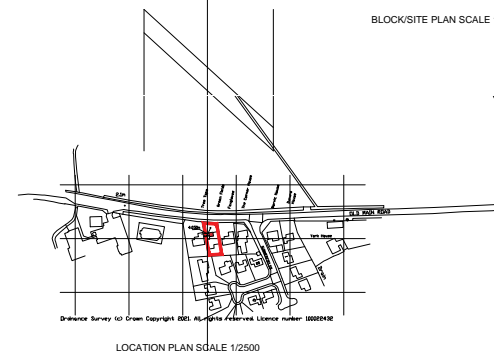

DC ARCHITECTURAL SERVICES LIMITED
 ARCHITECTURAL AND PLANNING SERVICES
 The Barn, Partney Mill, Spillaby, Lincolnshire, PE24 4PE
 TEL NO: 01782 753865 mobile 07786227893
 e-mail david@biggaskie.co.uk

Drawing Title: EXISTING PLANS AND ELEVATIONS
 Scale: 1:100 & 1:50
 Date: FEB 2021
 Drawing number: DC / 601H/ 40
 Revision:

Client: MR AND MRS N. HARVEY

Project: GREEN FIELD, OLD MAIN ROAD, OLD LEAKE,
 LINCOLNSHIRE, LN13 9PX