

Any dimensions shown should be checked on site and discrepancies reported to the Architect prior to construction. Designs are not coordinated with engineer projects. Do not scale for construction purposes.


Existing  
Proposed



Existing West Elevation

Existing North Elevation


Existing South Elevation

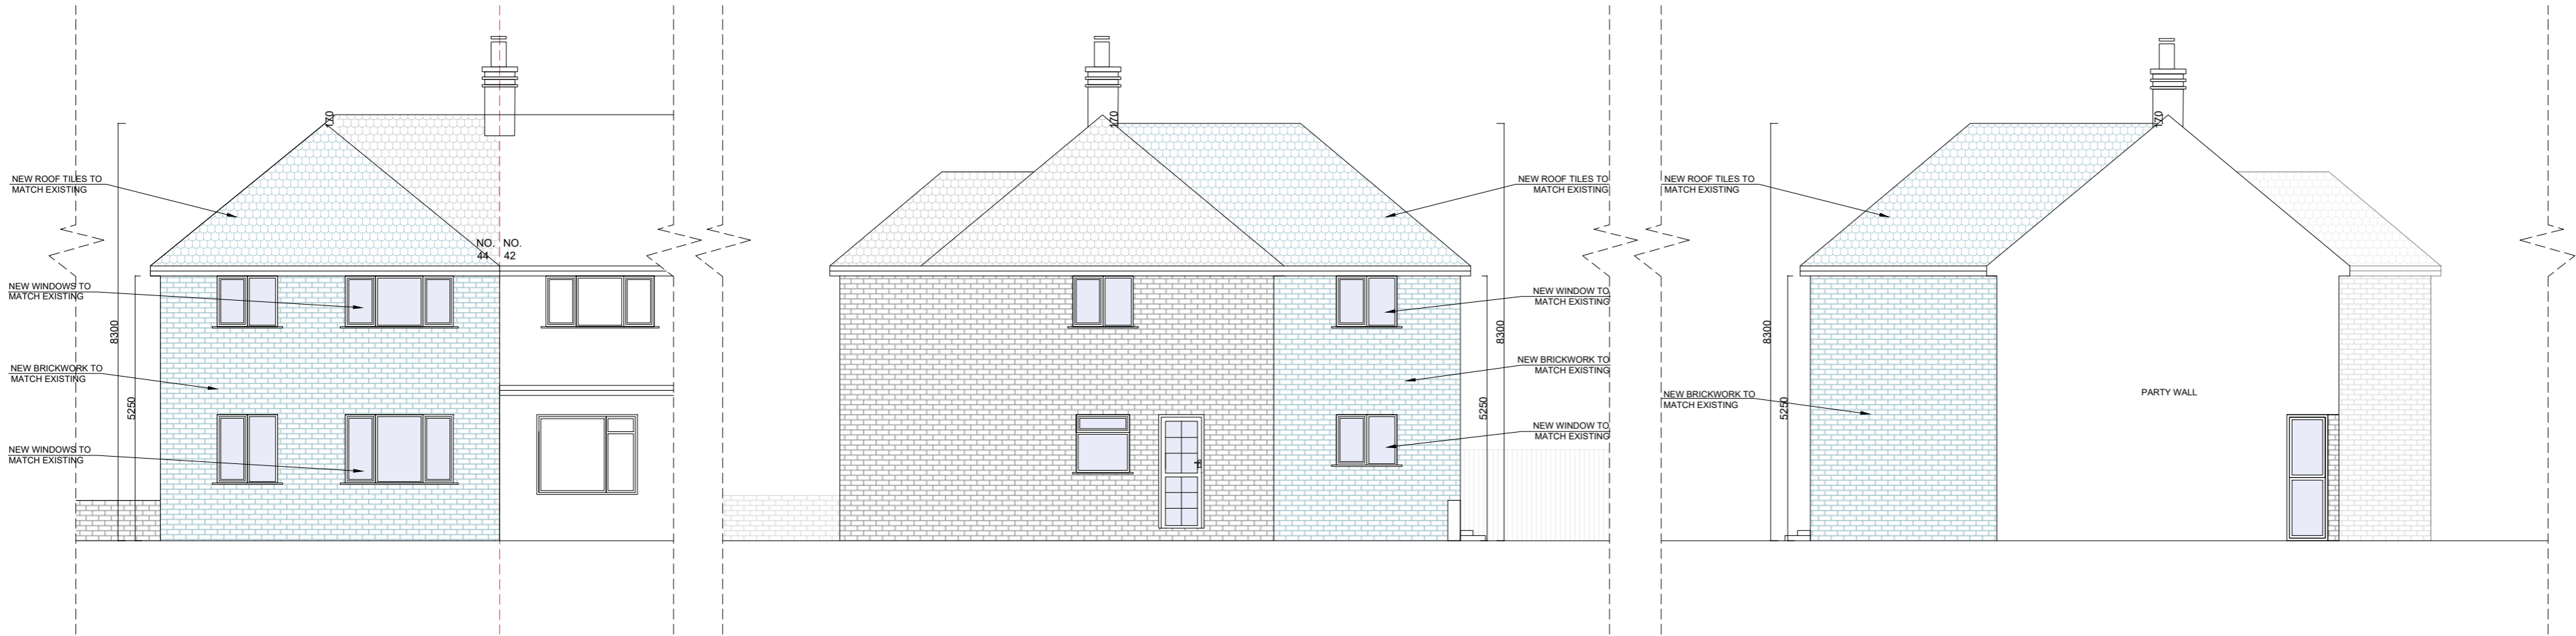

Proposed West Elevation

Proposed North Elevation

Proposed South Elevation

 

Drawing Name  
Existing And Proposed Elevations

Project Address  
44 Sunningdale Drive PE21 8HZ

Scale  
1/100 at A2

Date  
18.01.2023

Designer  
DG

Revision  
V2

Drawing No.  
44SunningdaleDrive\_ Elevations\_ V2



Planning By Design Ltd  
www.planning-by-design.co.uk  
hello@planning-by-design.co.uk