



Any dimensions shown should be checked on site and discrepancies reported to the Architect prior to construction. Designs are not coordinated with engineer projects. Do not scale for construction purposes.


Existing
Proposed

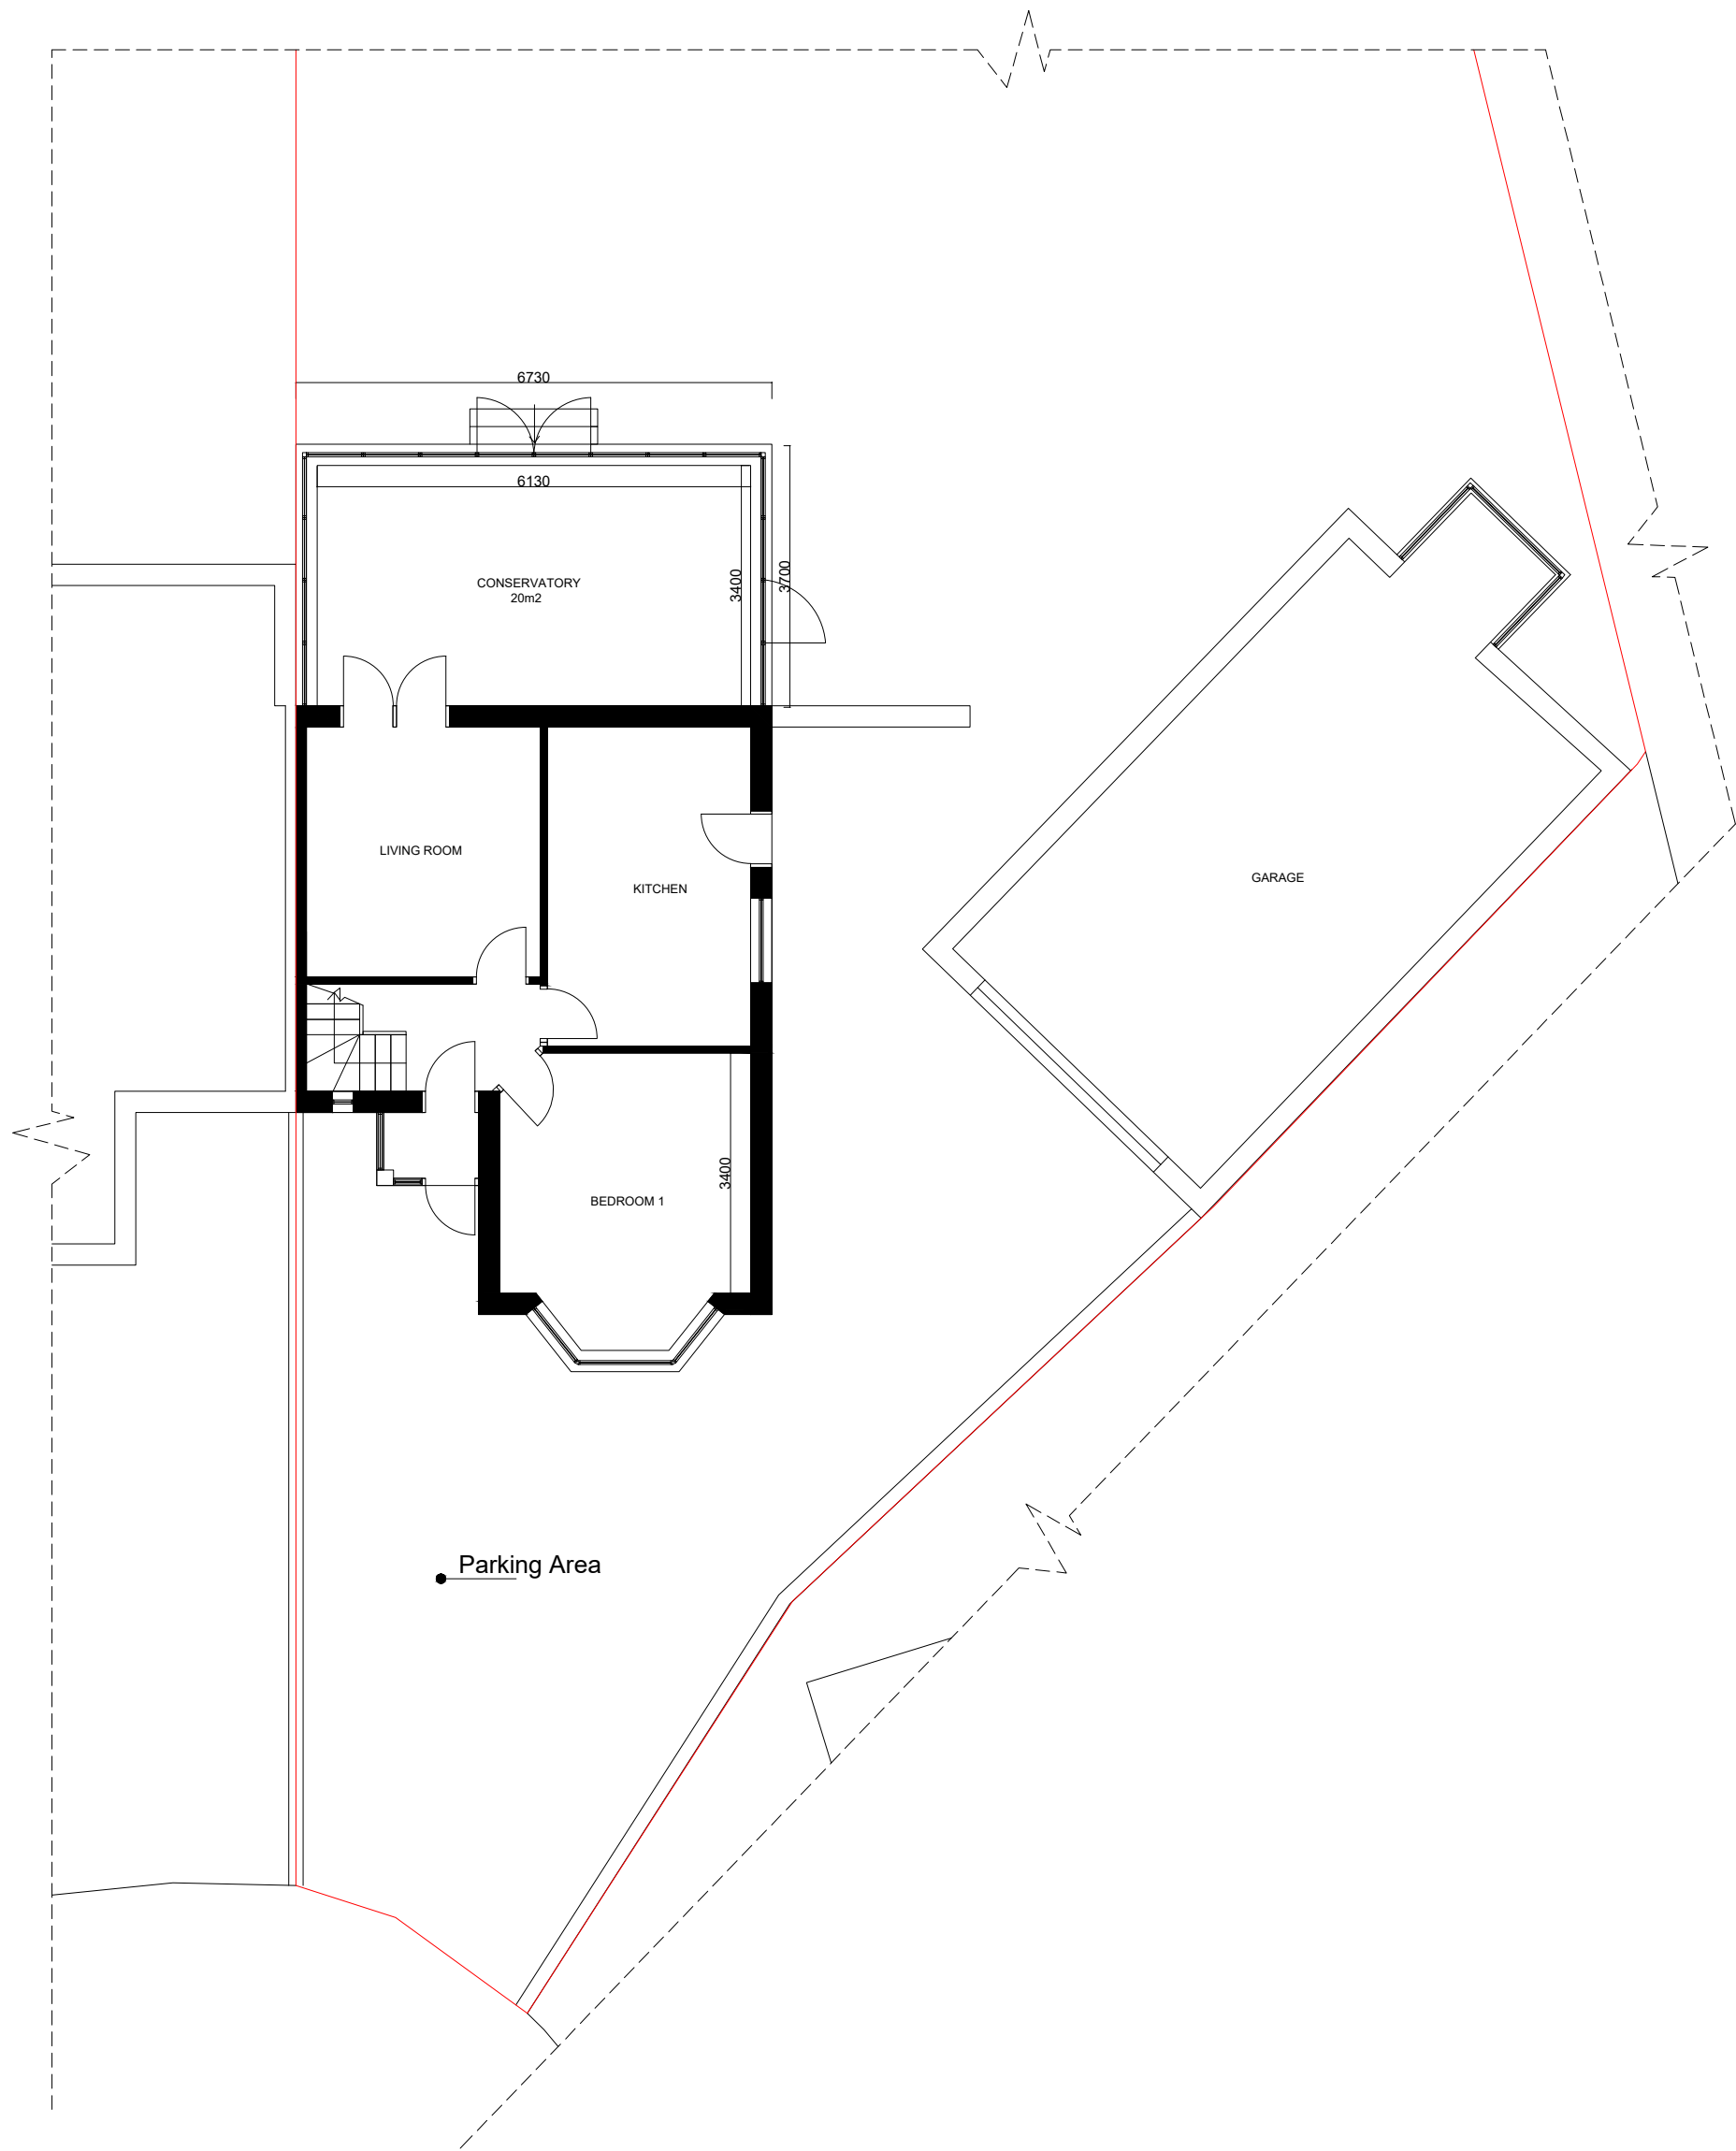

Existing Ground Floor Plan

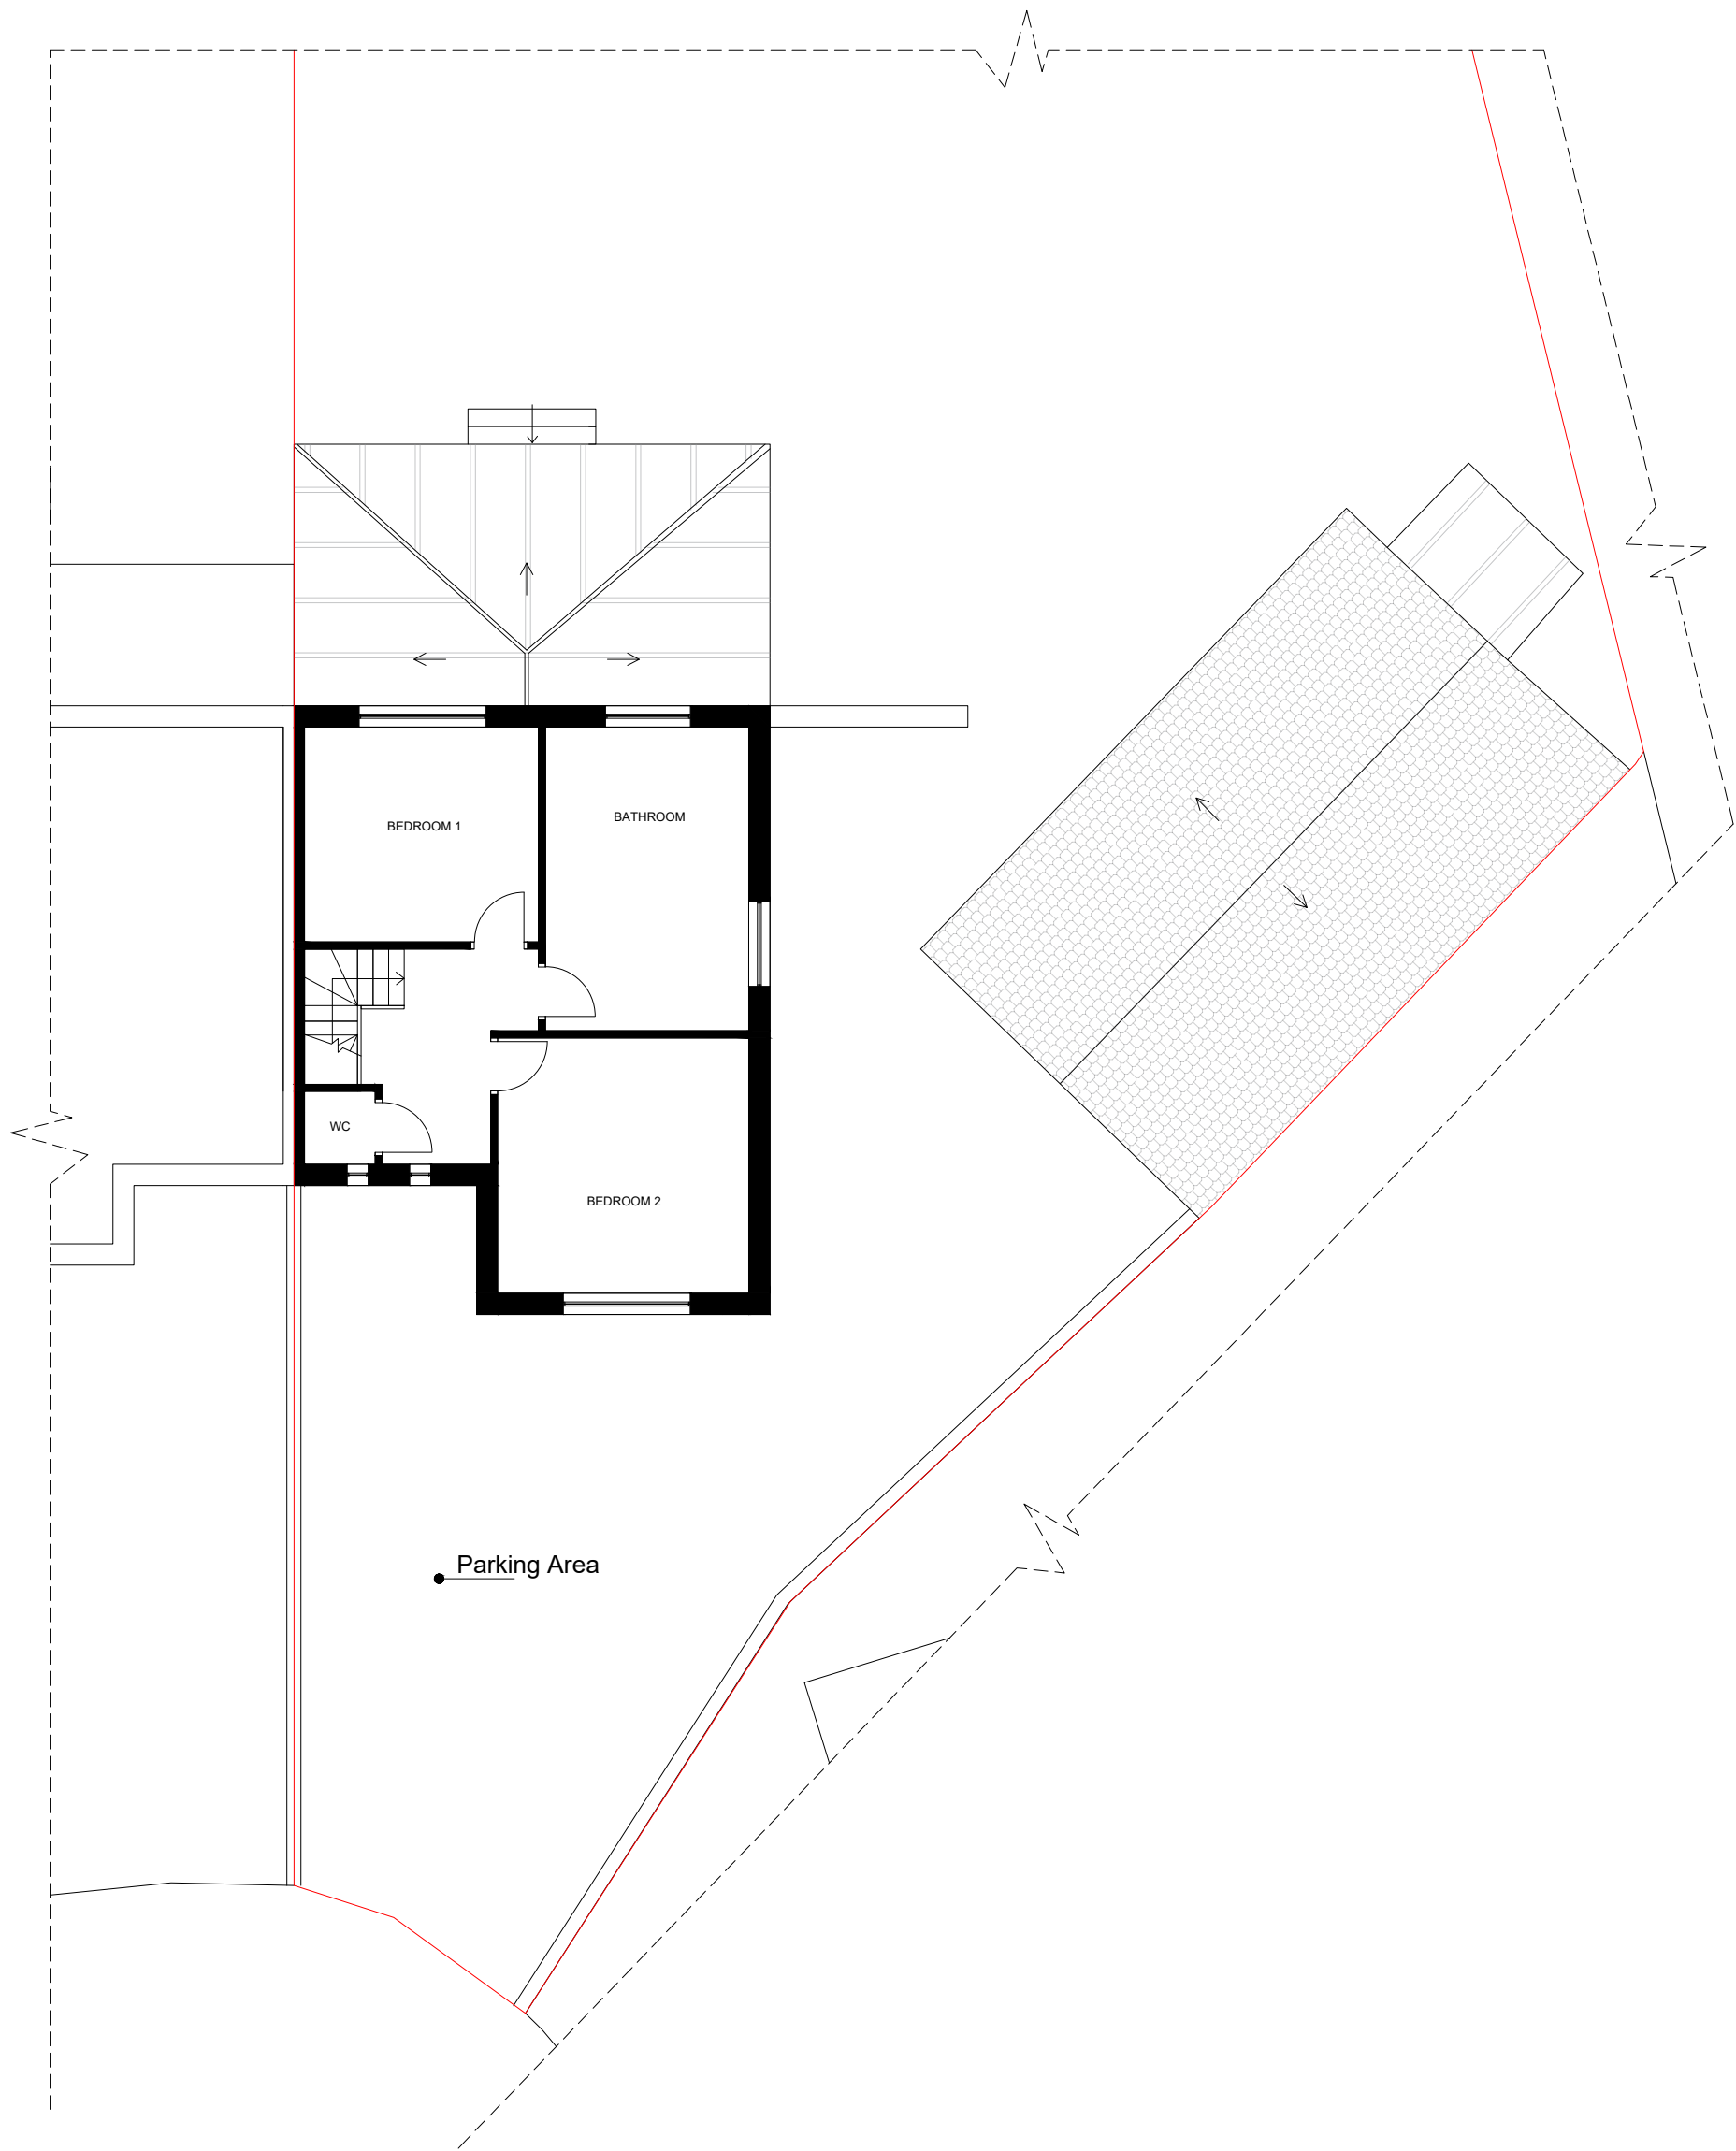

Existing First Floor Plan

 

Drawing Name

Existing Plans

Project Address

44 Sunningdale Drive PE21 8HZ

Scale

1/100 at A2

Date

18.01.2023

Designer

DG

Revision

V2

Drawing No.

44SunningdaleDrive_
ExistingPlans_V2



Planning By Design Ltd
www.planning-by-design.co.uk
hello@planning-by-design.co.uk