



Proposed Ground Floor Plan

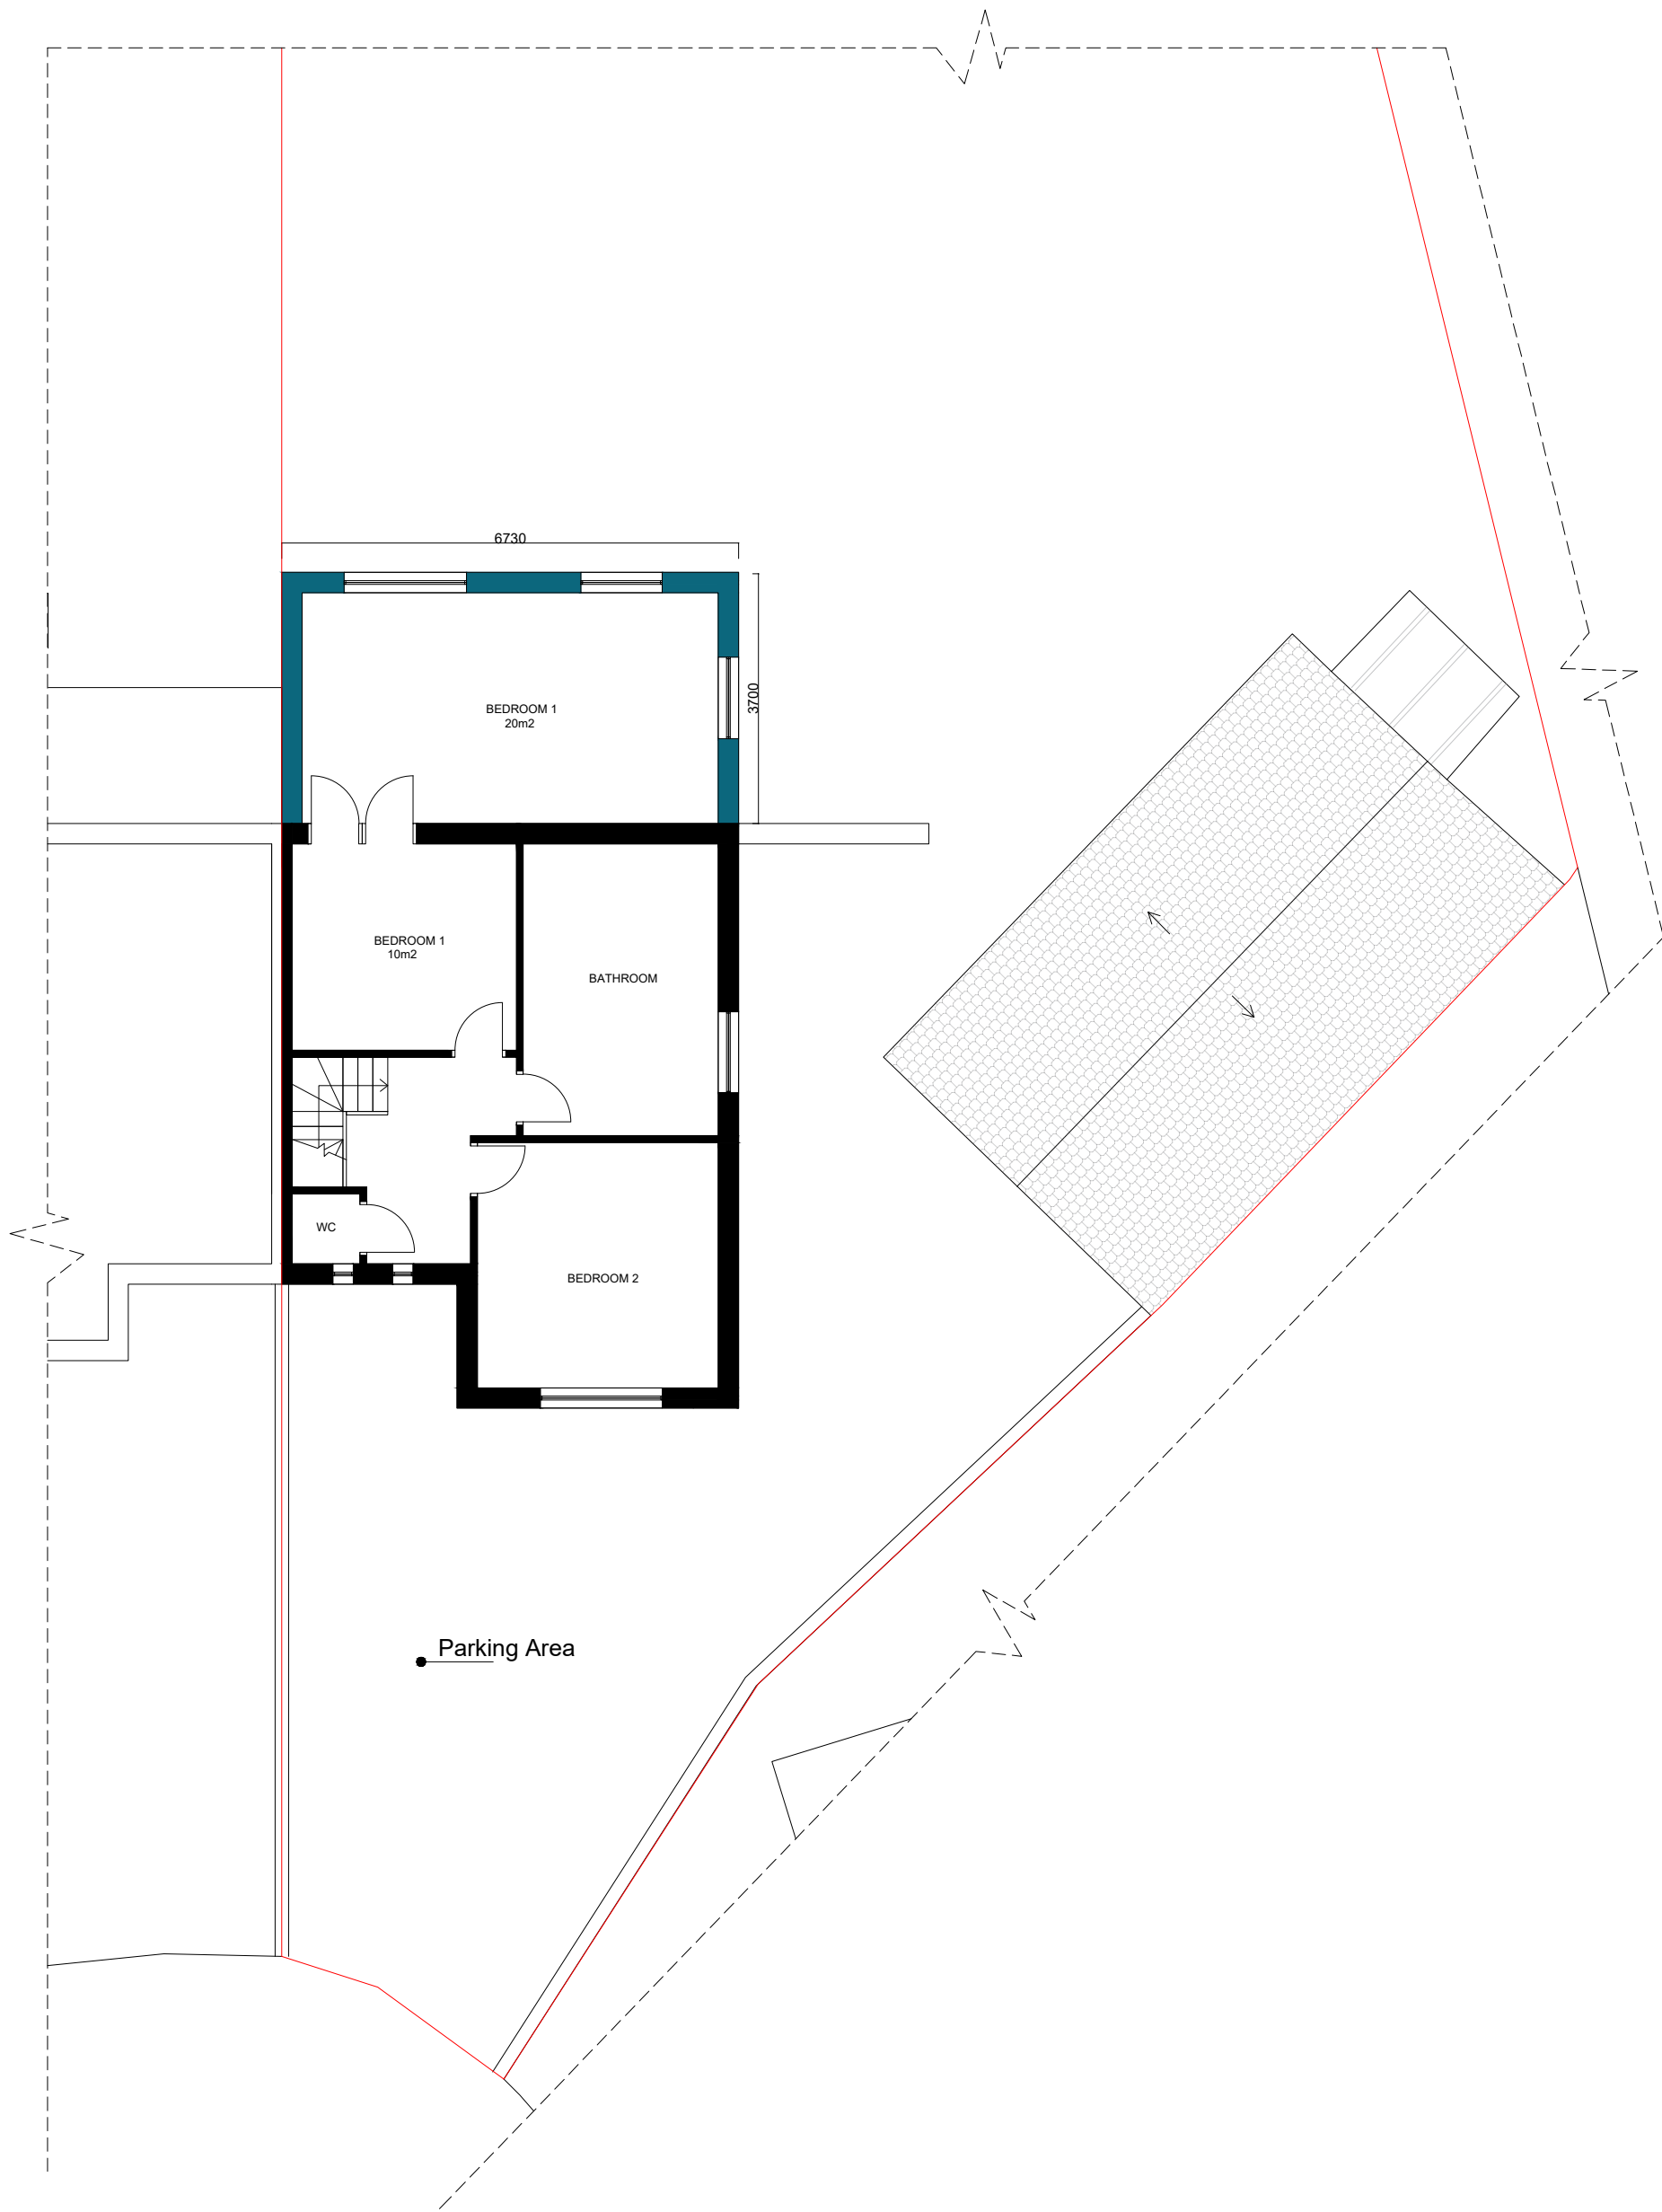

Proposed First Floor Plan

Any dimensions shown should be checked on site and discrepancies reported to the Architect prior to construction. Designs are not coordinated with engineer projects. Do not scale for construction purposes.

Existing
Proposed

 

Drawing Name	
Proposed Plans	
Project Address	
44 Sunningdale Drive PE21 8HZ	
Scale	Date
1/100 at A2	18.01.2023
Designer	
DG	V2

Drawing No.
44SunningdaleDrive_
ProposedPlans_V2



Planning By Design Ltd
www.planning-by-design.co.uk
hello@planning-by-design.co.uk