



Any dimensions shown should be checked on site and discrepancies reported to the Architect prior to construction.
Designs are not coordinated with engineer projects.
Do not scale for construction purposes.


Existing
Proposed

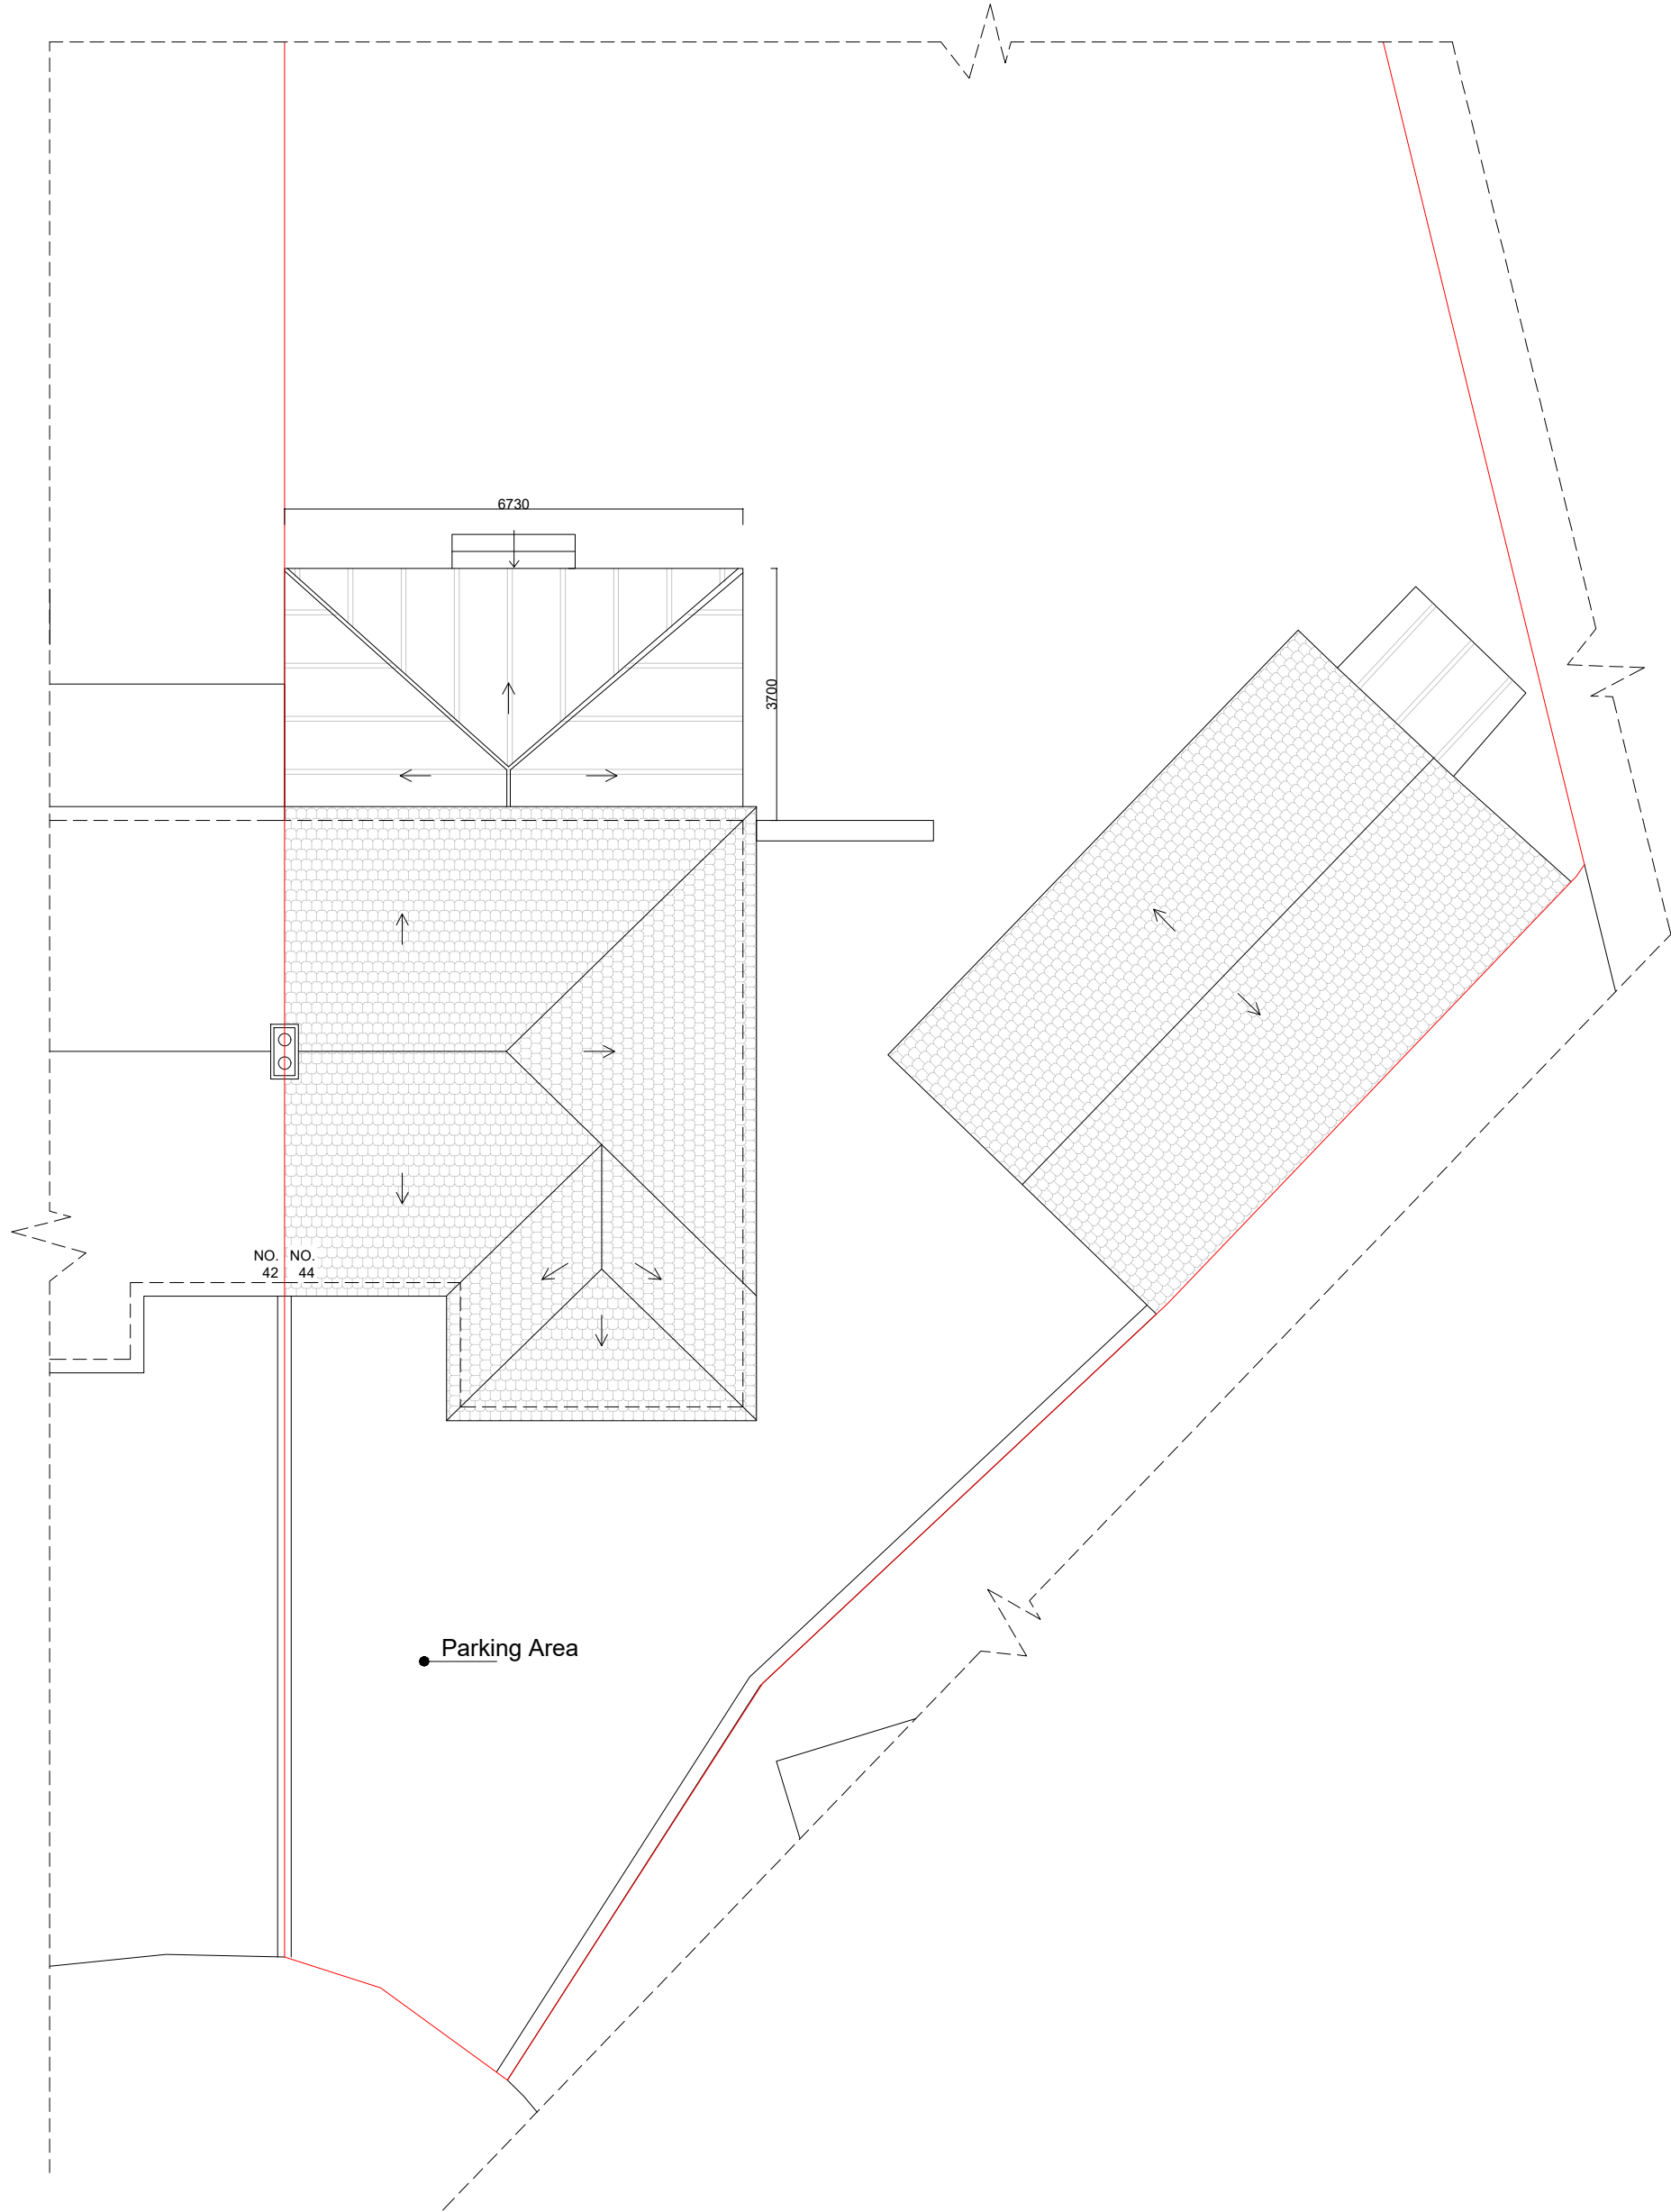

Existing Roof Plan

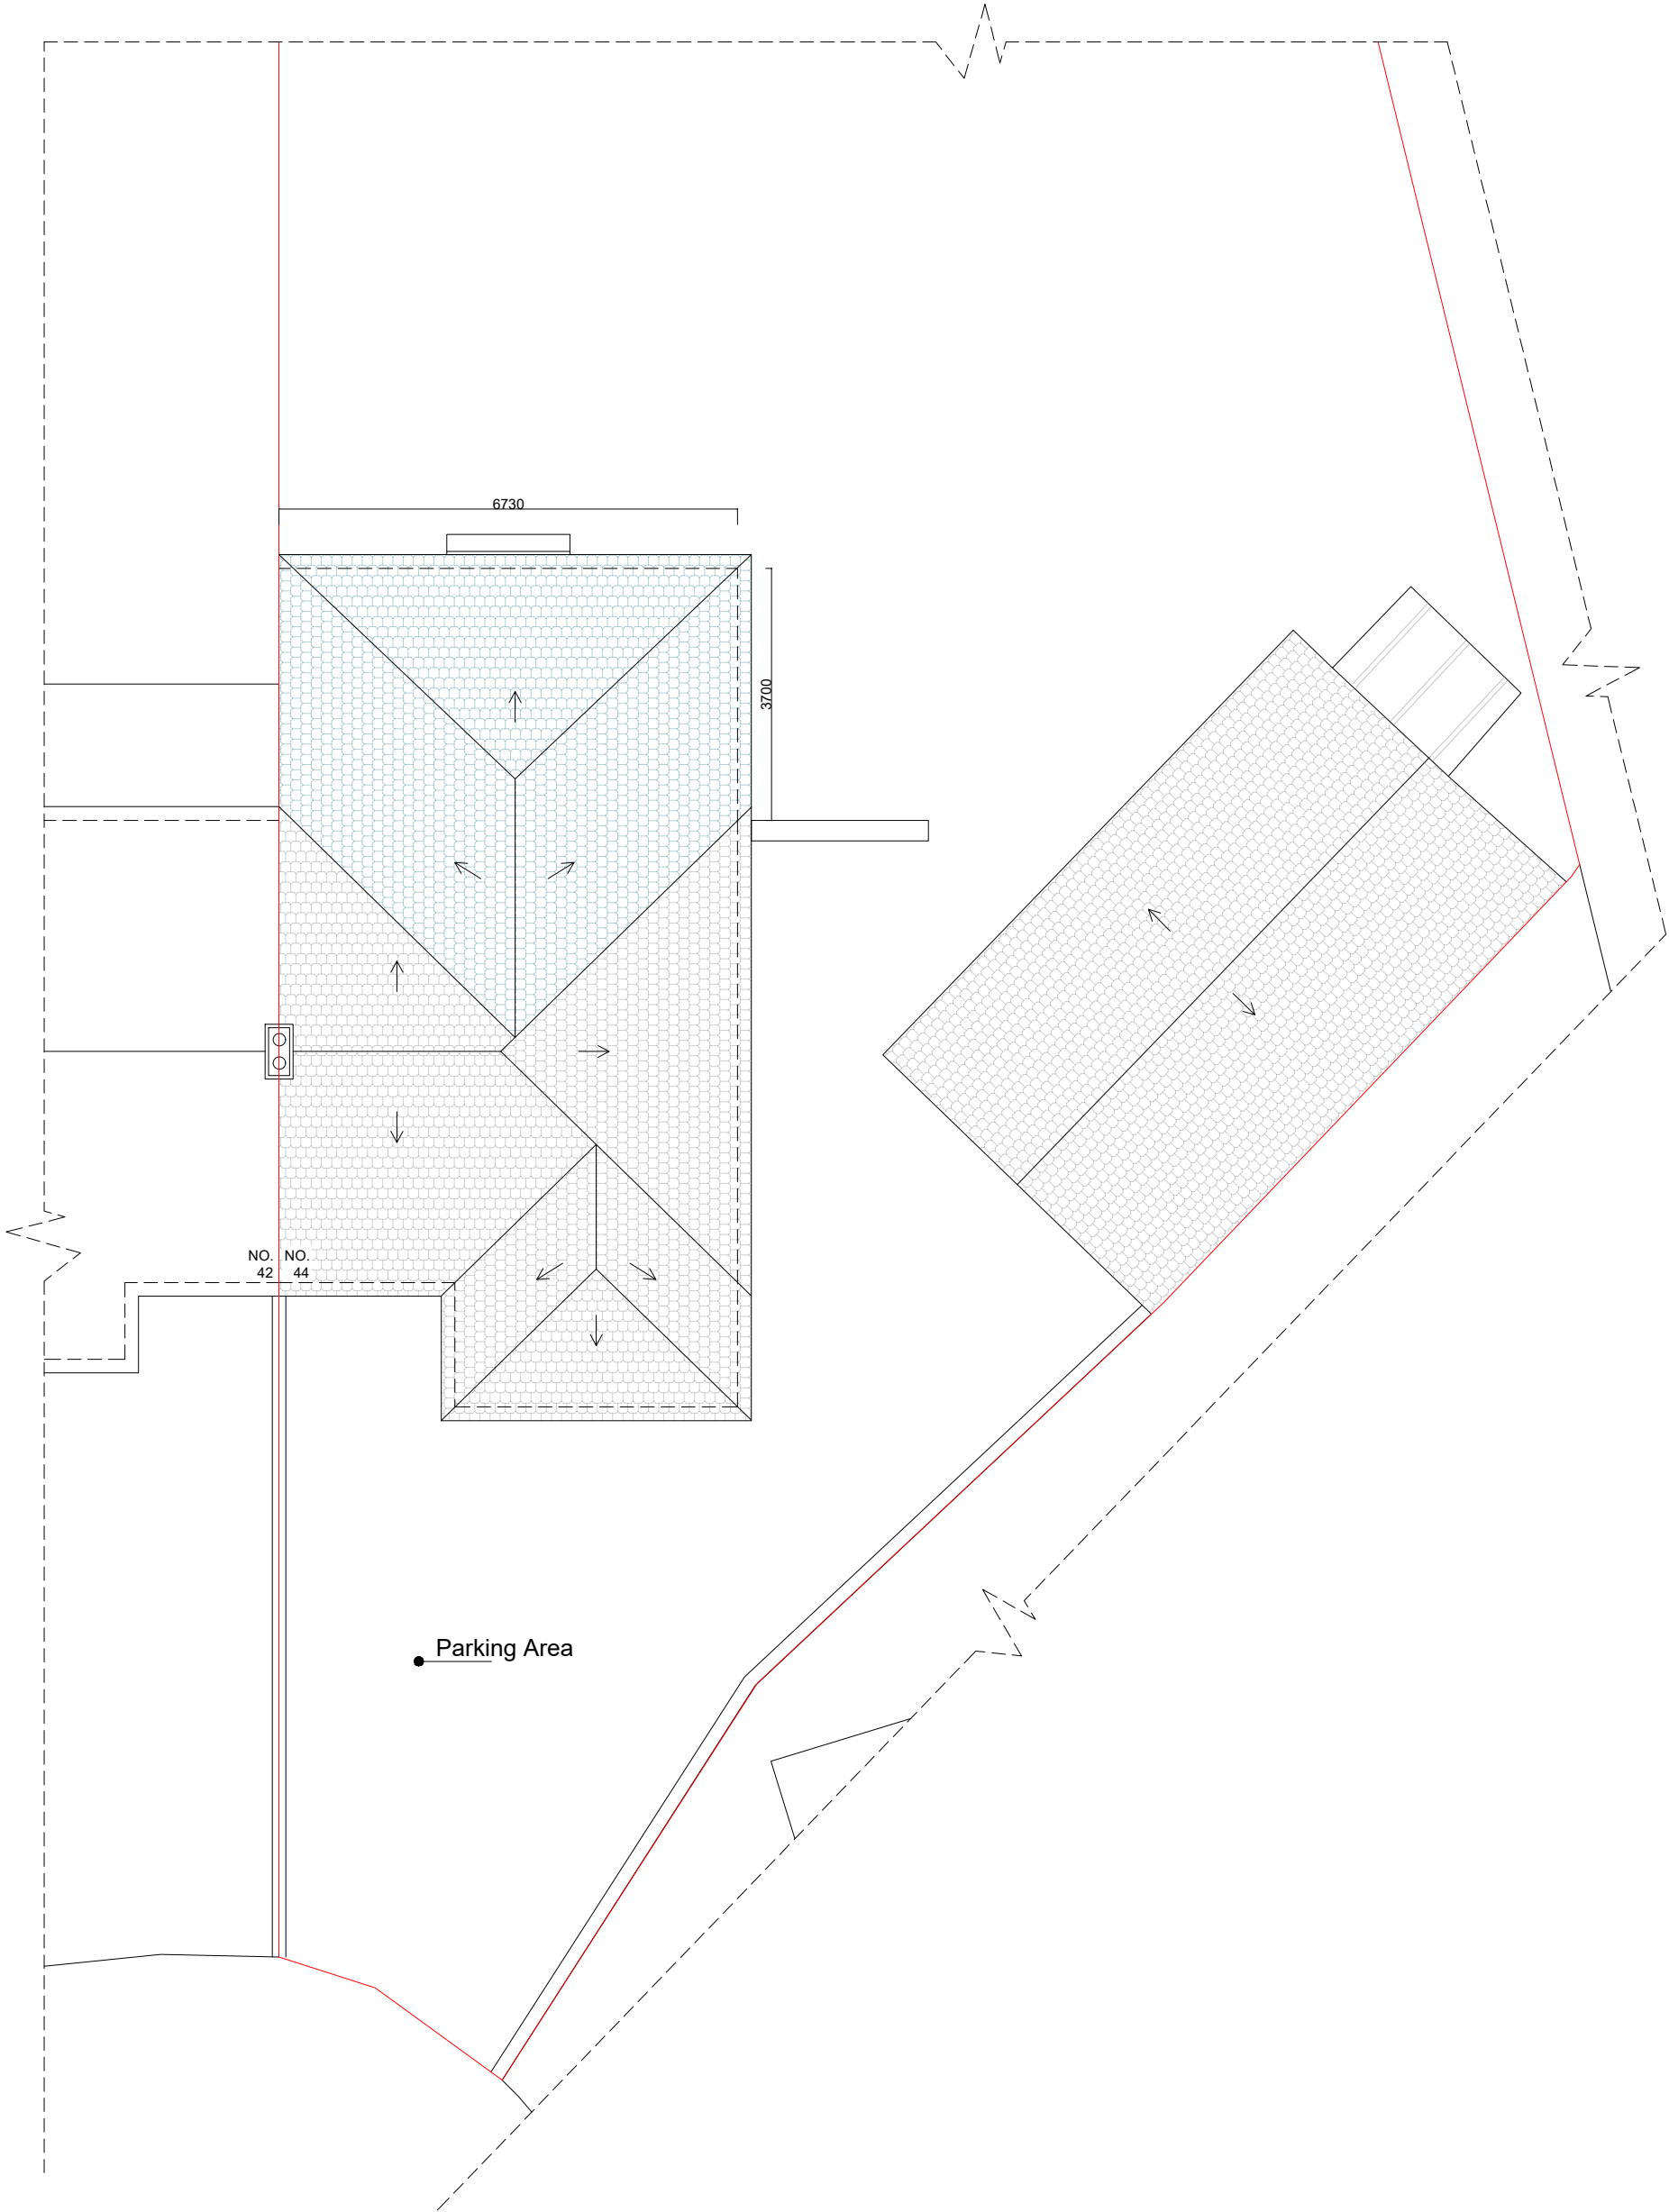

Proposed Roof Plan

 

Drawing Name

Existing And Proposed Roof Plans

Project Address

44 Sunningdale Drive PE21 8HZ

Scale

1/100 at A2

Designer

DG

Date

18.01.2023

Drawing No.

44SunningdaleDrive_
RoofPlans_V2



Planning By Design Ltd
www.planning-by-design.co.uk
hello@planning-by-design.co.uk