



Proposed Rear (North) Elevation

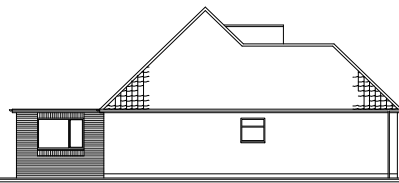



Proposed Side (East) Elevation

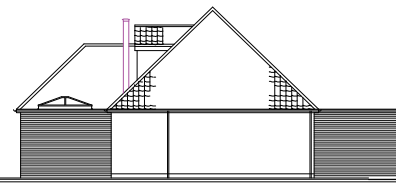


Proposed Side (West) Elevation




Proposed Front (South) Elevation

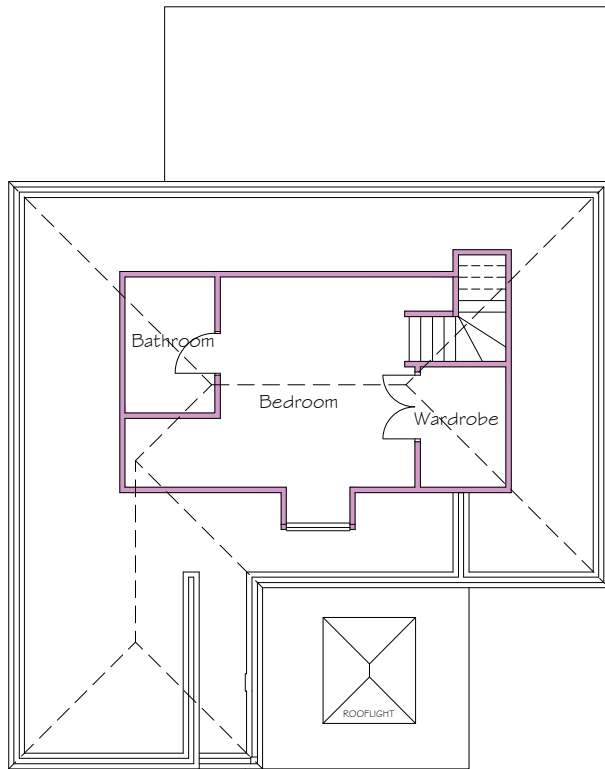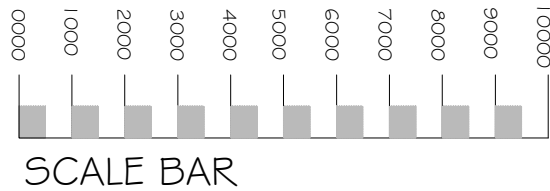

Proposed Roof Plan

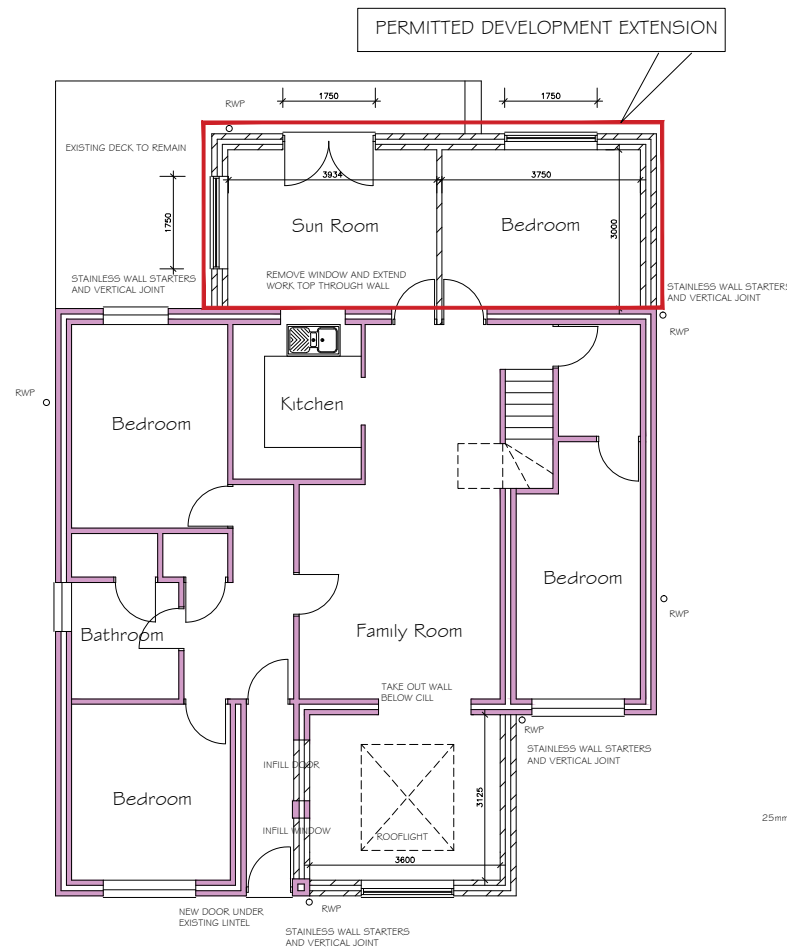

Proposed Ground Floor Plan

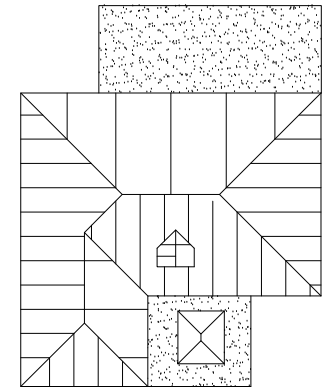

Proposed Joist Plan SCALE 1/100

DC ARCHITECTURAL SERVICES LIMITED
ARCHITECTURAL AND PLANNING SERVICES
The Barn, Partney Mill, Spillaby, Lincolnshire, PE24 4PE
TEL NO. 01780 762865 mobile 077762227893
e-mail david@dcas.co.uk

Drawing Title: FOUNDATIONS AND JOISTS
Scale: 1:100 & 1:50
Date: FEB 2021
Drawing number: DC / 601H / 41
Revision: A

Client: MR AND MRS N HARVEY
Project: GREENFIELD, OLD MAIN ROAD, OLD LEAKE, LINCOLNSHIRE, PE22 9HR