



Side elevation (South)

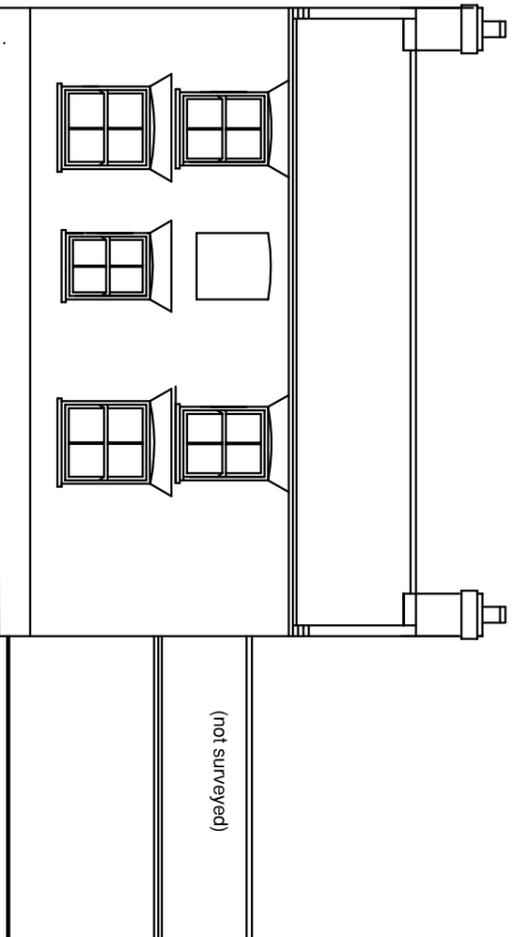

Front elevation (East)

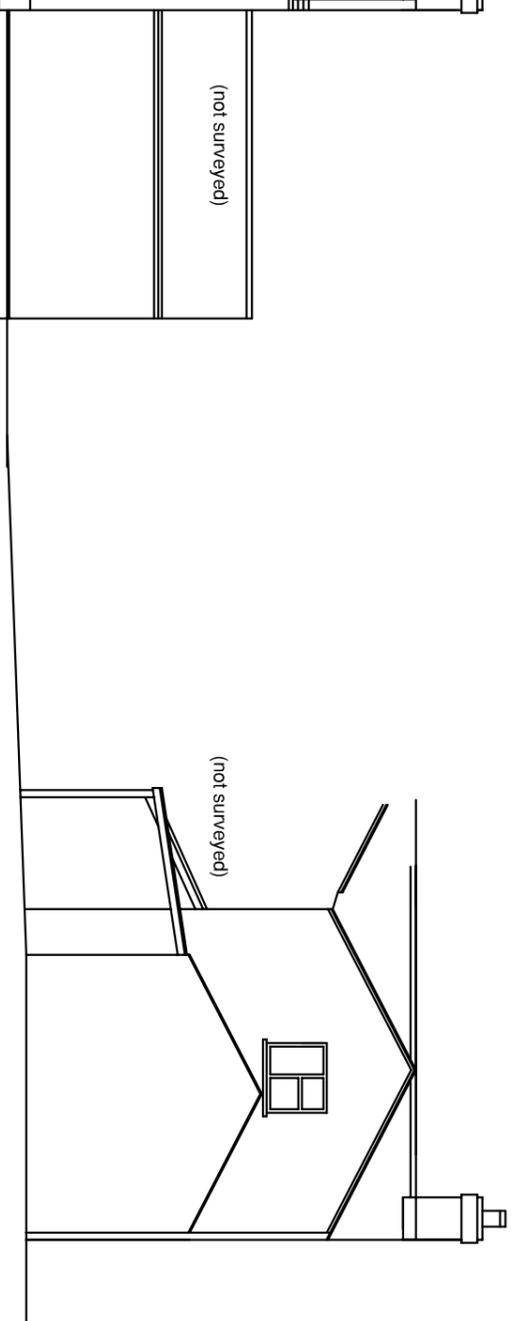

Rear elevation - partial (West)

Proposed conservatory at:
 The Red Cow Public House
 Gaysfield Road
 Fishtoft
 Boston

Existing elevations



Bella King Design
 Architectural design

218 Burgh Road, Skegness

Lincolnshire PE25 2LQ Tel: 07887 950292

Date February 2022

Scale 1:50 @A3

Drawing no. 4576-05

4576-05

DO NOT SCALE. ALL DIMENSIONS TO BE CHECKED
 ON SITE & DISCREPANCIES MUST BE REPORTED.
 DETAILS ON THIS DRAWING ARE COPYRIGHT © BELLA KING DESIGN LTD. THIS IS A CONFIDENTIAL DOCUMENT
 AND MUST NOT BE COPIED, USED OR REPRODUCED IN ANY MANNER WITHOUT THE WRITTEN CONSENT.