


01 - Proposed South Elevation
1:100@A3

02 - Proposed East Elevation
1:100@A3

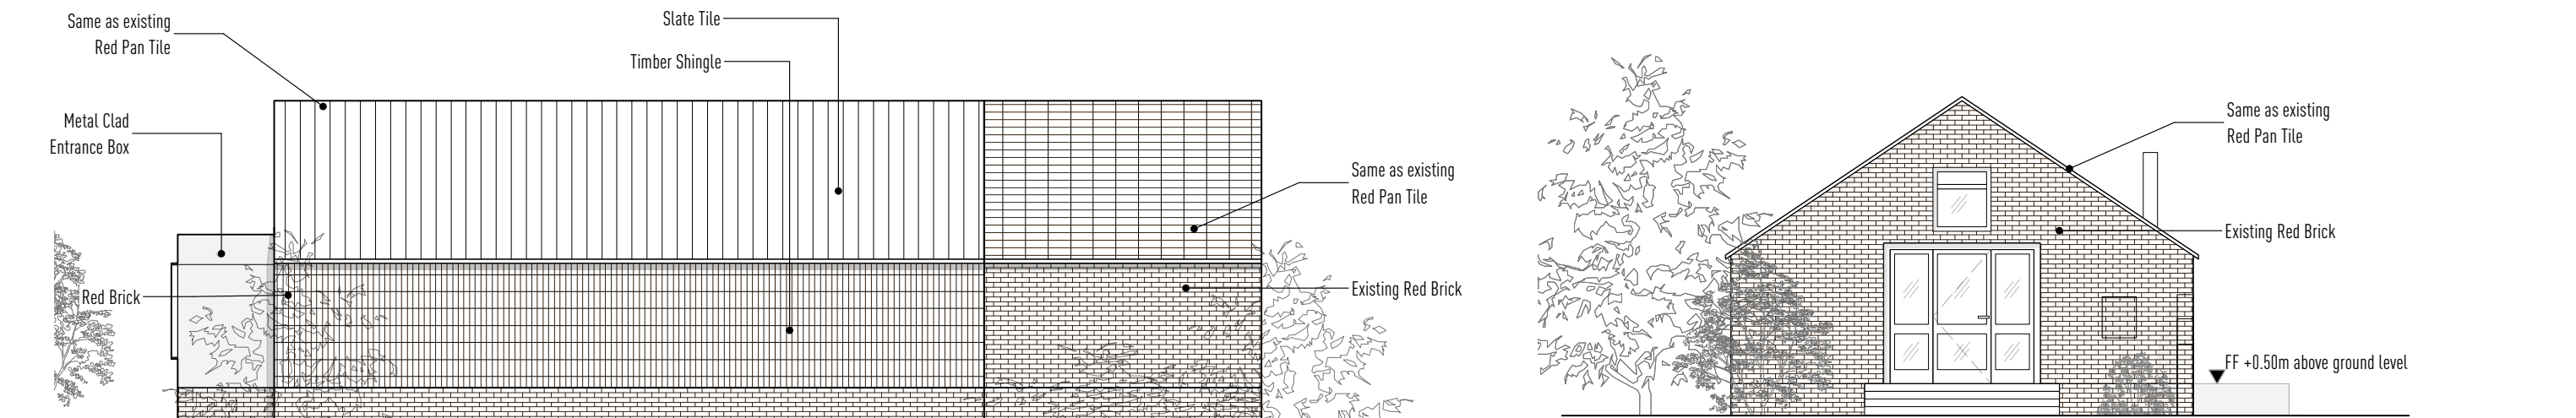

03 - Proposed North Elevation
1:100@A3

04 - Proposed West Elevation
1:100@A3



Revisions	Notes

Information contained within this drawing is the sole copyright of Ashman Architects and is not to be reproduced without express permission. No implied licence exists. This drawing not to be used for land transfer or valuation purposes. All dimensions & levels are to be checked on site by the contractor. Issued for purposes indicated only. Drawing errors and omissions to be reported to the architect.

Client
C.Hall

Project
Sycamore Farm

Project Number
501

Status
Planning Application

Drawing Title
Proposed Elevations

Scale
1:100

Drawing Number
501_E00_Deer Barn

Tel +44 (0) 208 150 0050
studio@ashmanarchitects.com
www.ashmanarchitects.com

ASHMAN Architects

Drawn
WW

Checked
RA

Date
06/09/2021

Revision