



01 - Existing South Elevation
1:100 @A3

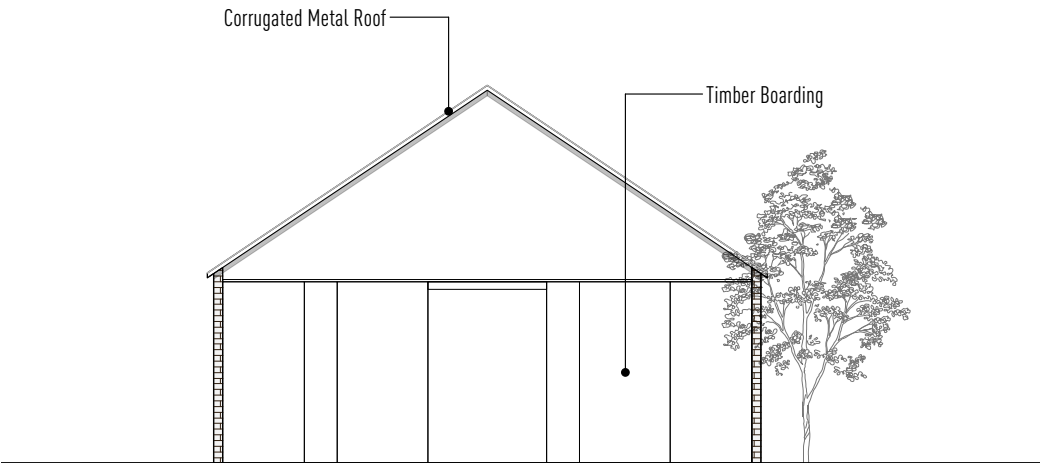

02 - Existing East Elevation
1:100 @A3

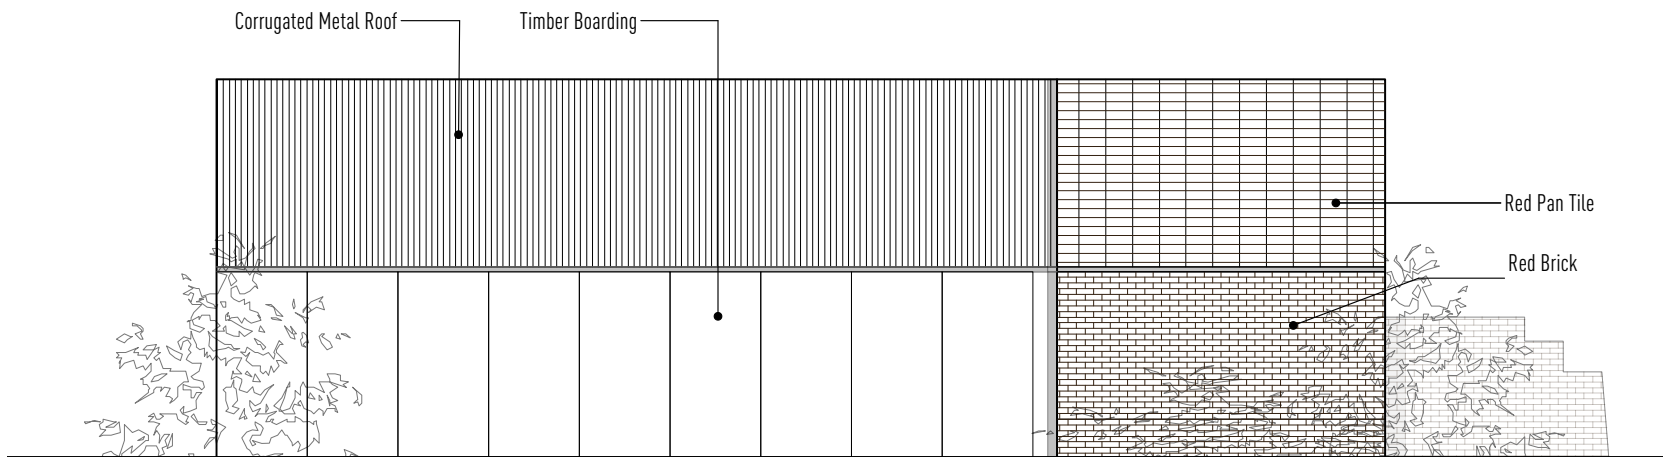

03 - Existing North Elevation
1:100 @A3



04 - Existing West Elevation
1:100 @A3



Revisions

Notes

Information contained within this drawing is the sole copyright of Ashman Architects and is not to be reproduced without express permission. No implied licence exists. This drawing not to be used for land transfer or valuation purposes. All dimensions & levels are to be checked on site by the contractor. Issued for purposes indicated only. Drawing errors and omissions to be reported to the architect.

Client
C.Hall
Project
Sycamore Farm

Project Number
501

ASHMAN Architects

Tel +44 (0) 208 150 0050
studio@ashmanarchitects.com
www.ashmanarchitects.com

Drawing Title
Existing Elevations

Status	Drawn	Checked
Planning Application	WW	RA
Scale	1:100 @A3	Date
Drawing Number		06/09/2021
		Revision

501_E00_EX_Deer Barn