


01 - Proposed First Floor Plan  
1:100 @A3



02 - Proposed Roof Plan  
1:100 @A3

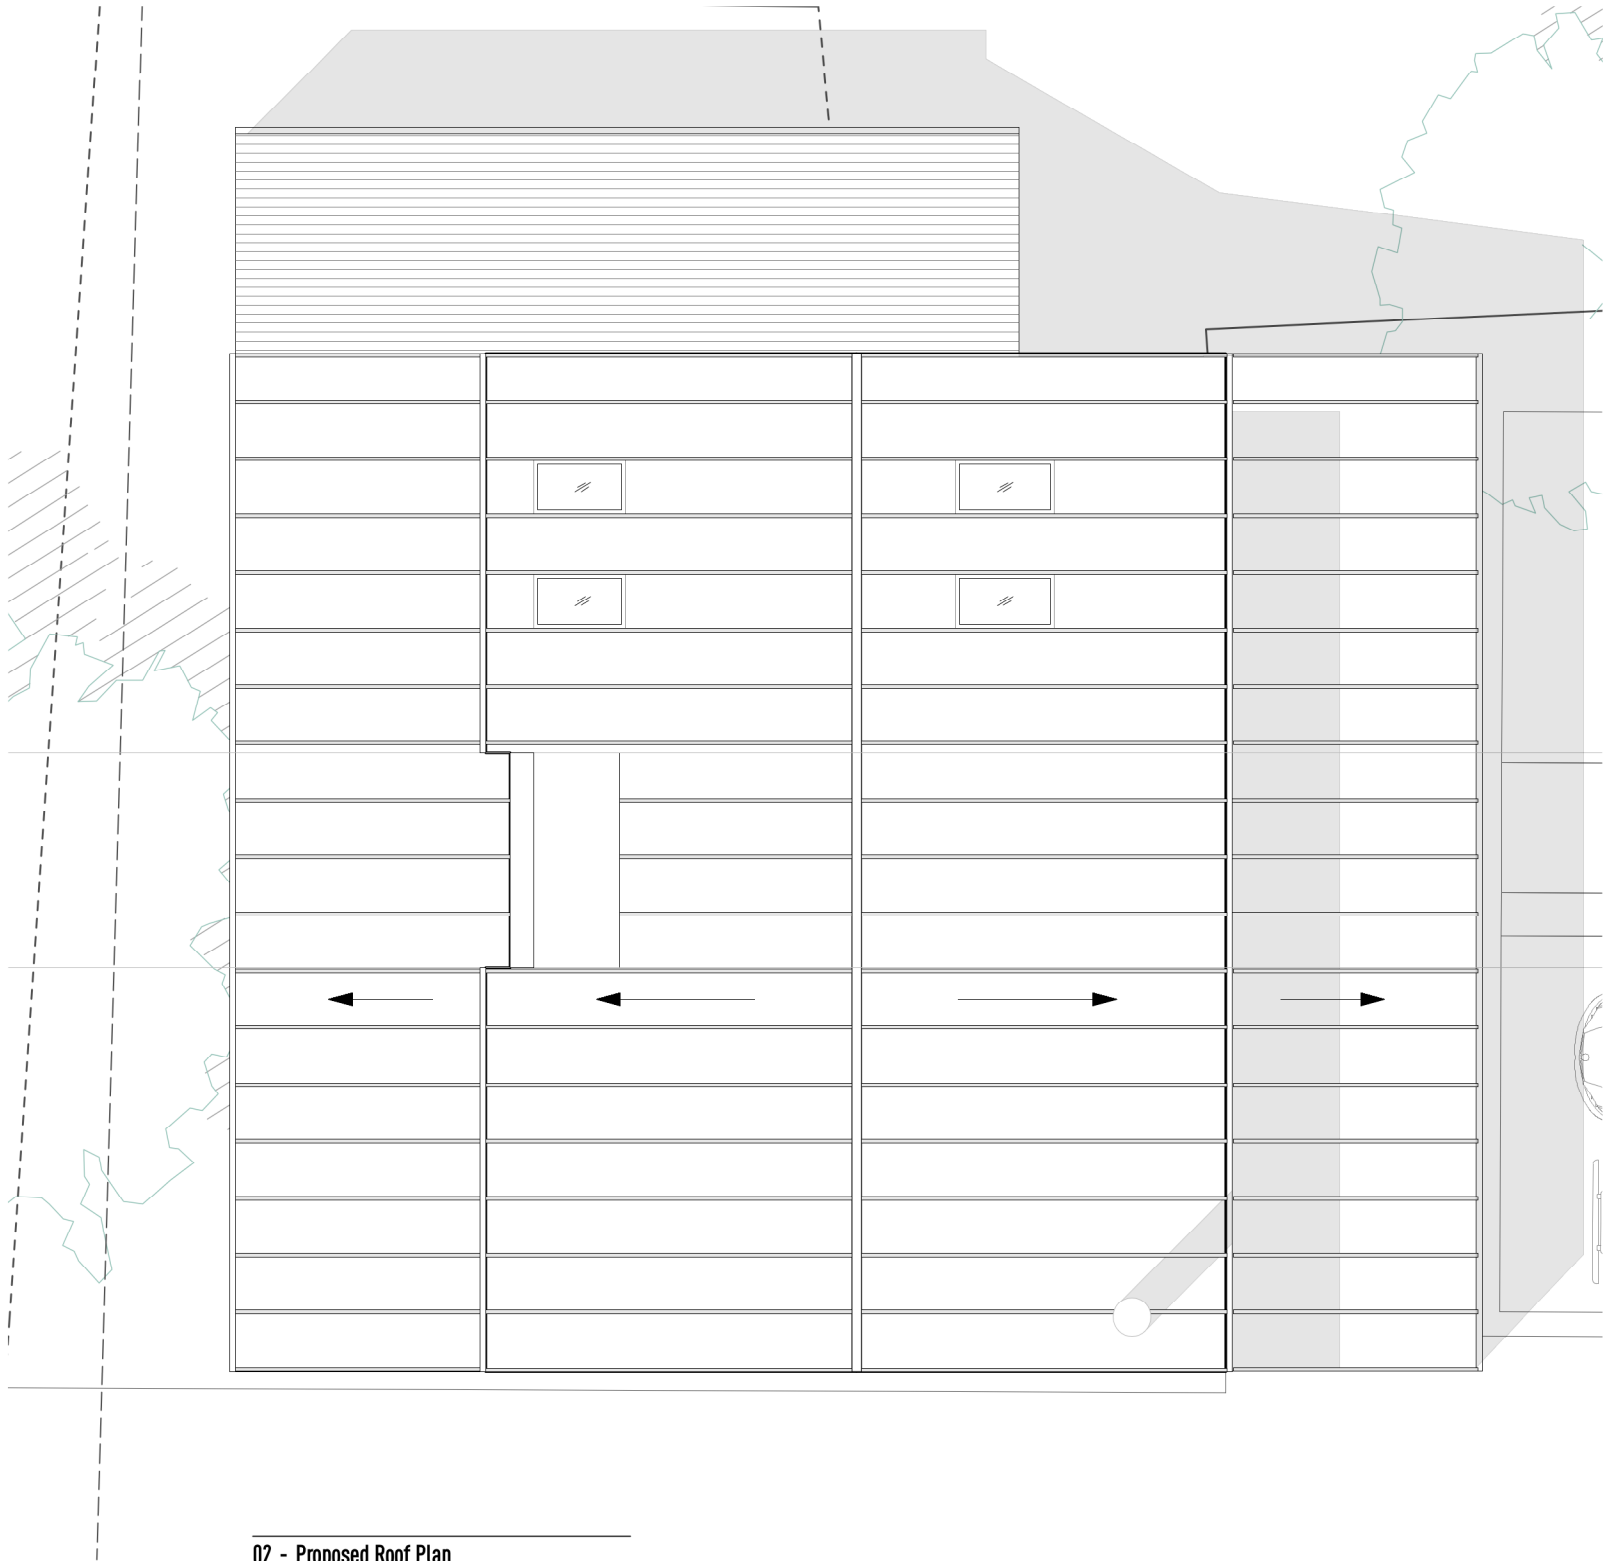

Information contained within this drawing is the sole copyright of Ashman Architects and is not to be reproduced without express permission. No implied licence exists. This drawing not to be used for land transfer or valuation purposes. All dimensions & levels are to be checked on site by the contractor. Issued for purposes indicated only. Drawing errors and omissions to be reported to the architect.

Revisions

Notes

Proposed First Floor Area - 50sqm

Client  
C.Hall  
Project  
Sycamore Farm

Project Number  
501

**ASHMAN Architects**

Tel +44 (0) 208 150 0030  
studio@ashmanarchitects.com  
www.ashmanarchitects.com

Drawing Title  
Proposed First Floor and Roof Plan

Status	Drawn	Checked
Class D Application	RA	
Scale	1:100	Date 20/08/2021
Drawing Number	501_GA01_01	Revision