




01 - Existing South Elevation A
1:100 @A3

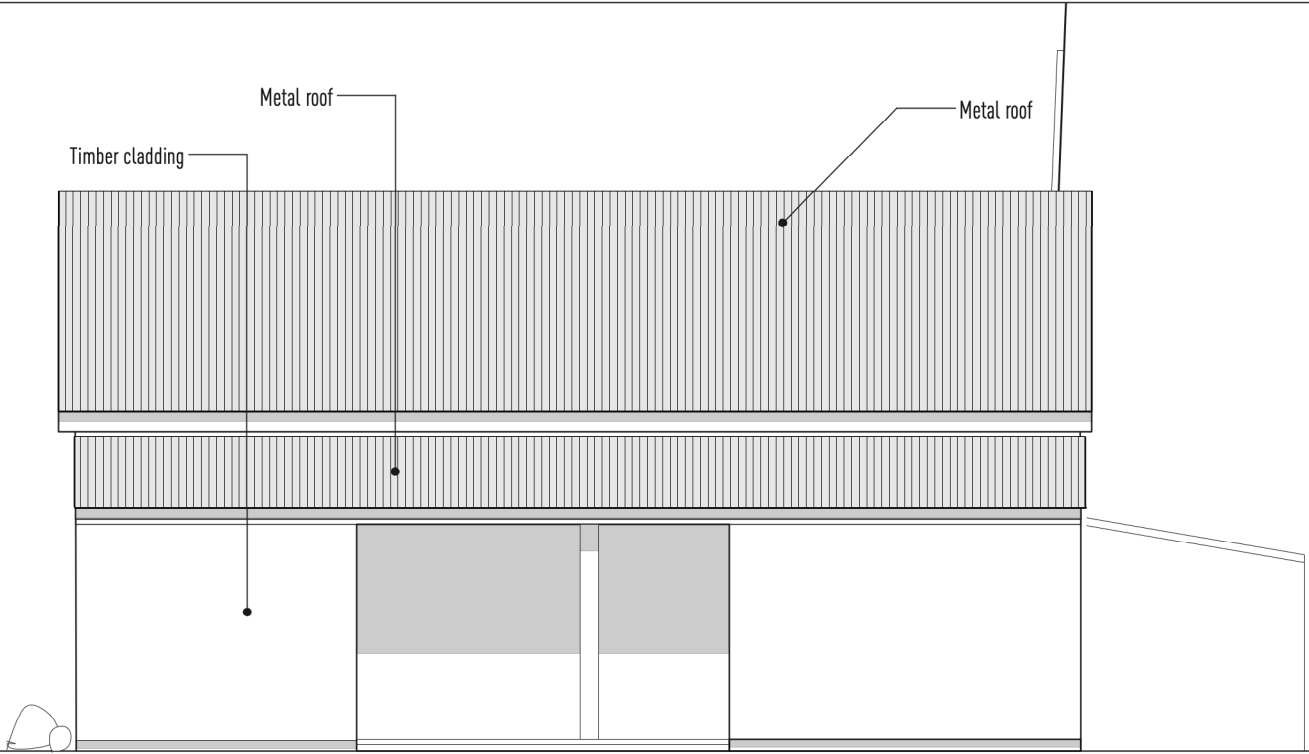

02 - Existing East Elevation B
1:100 @A3

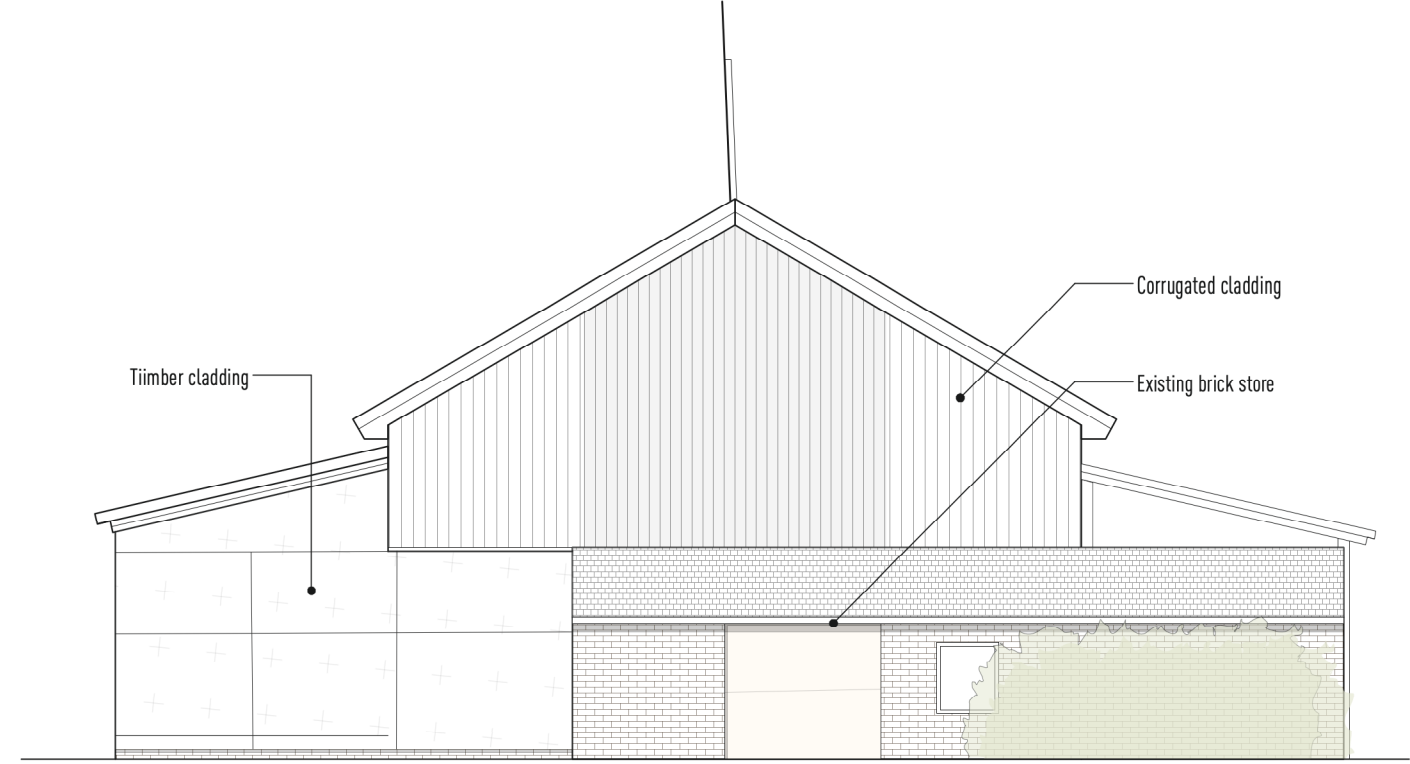

03 - Existing North Elevation C
1:100 @A3

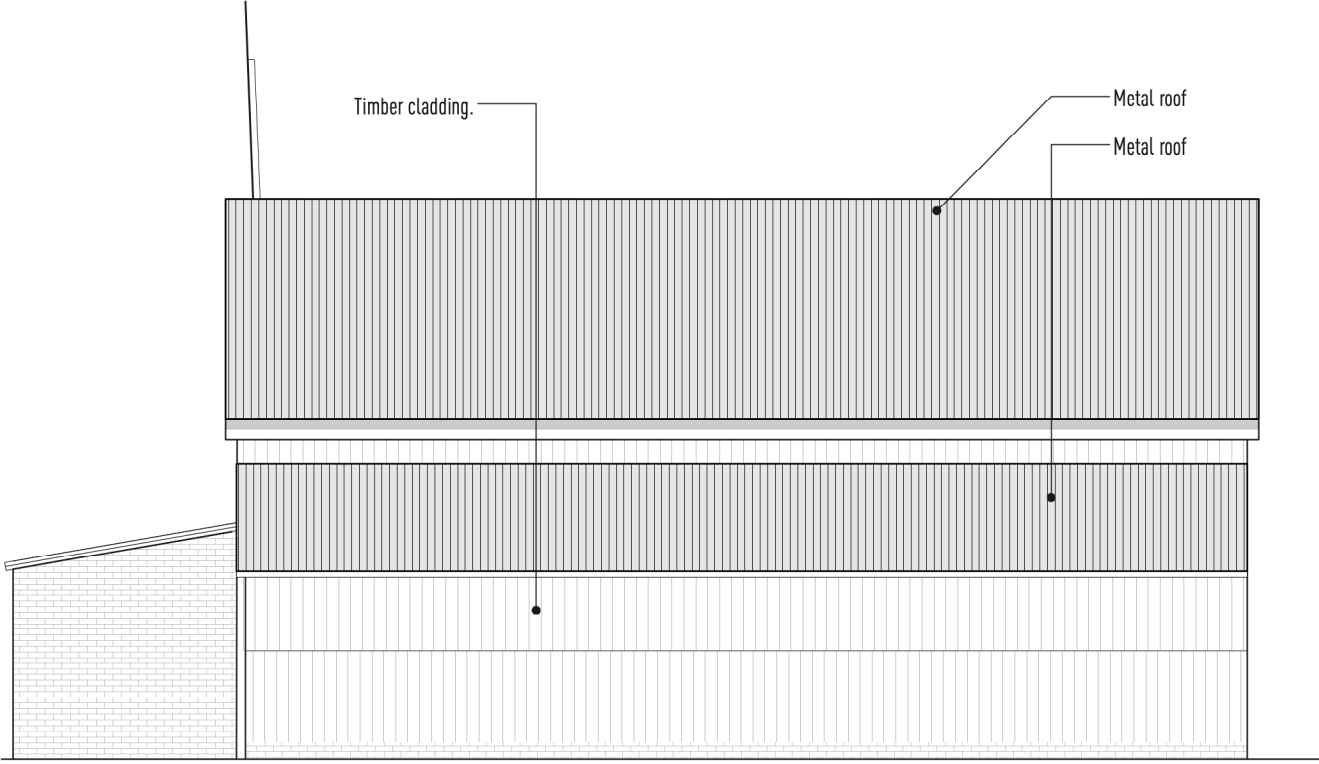

04 - Existing West Elevation D
1:100 @A3



Revisions

Notes

key plan 1:1000

Information contained within this drawing is the sole copyright of Ashman Architects and is not to be reproduced without express permission. No implied licence exists. This drawing not to be used for land transfer or valuation purposes. All dimensions & levels are to be checked on site by the contractor. Issued for purposes indicated only. Drawing errors and omissions to be reported to the architect.

Client
C.Hall

Project
Sycamore Farm Class Q

Project Number
501

Status
Class Q Application

Scale
1:100

Drawing Number
501_6EE01

Ashman Architects

Tel +44 (0) 208 150 0030
studio@ashmanarchitects.com
www.ashmanarchitects.com

Drawn	Checked
AP	RA

20/08/2021

Revision