


Existing North Elevation

Existing South Elevation

Existing West Elevation

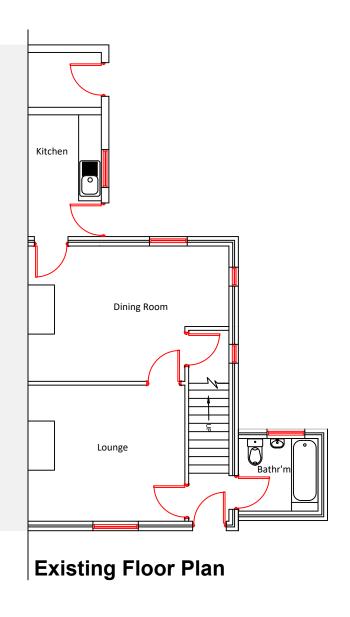







client Tilly Travis /Boston Borough Council

project 52 Watery Lane, Butterwick, Boston

Existing Plan and Elevations scale date 1:100 @A3 Jan 2024

scale 1:100 @A3

drawn by

drawing no BBC/TT/52Wat/01

c This drawing and all the information hereon is copyright and remains the property of Oakley Estates and any breach of this copyright will be prosecuted. Wherever figured dimensions are given they are to be accepted in preference to scaled sizes. the contractors are responsible for verifying all dimensions shown hereon before putting any affected work in hand.