
 


## 55 Spilsby Road - Site Plan

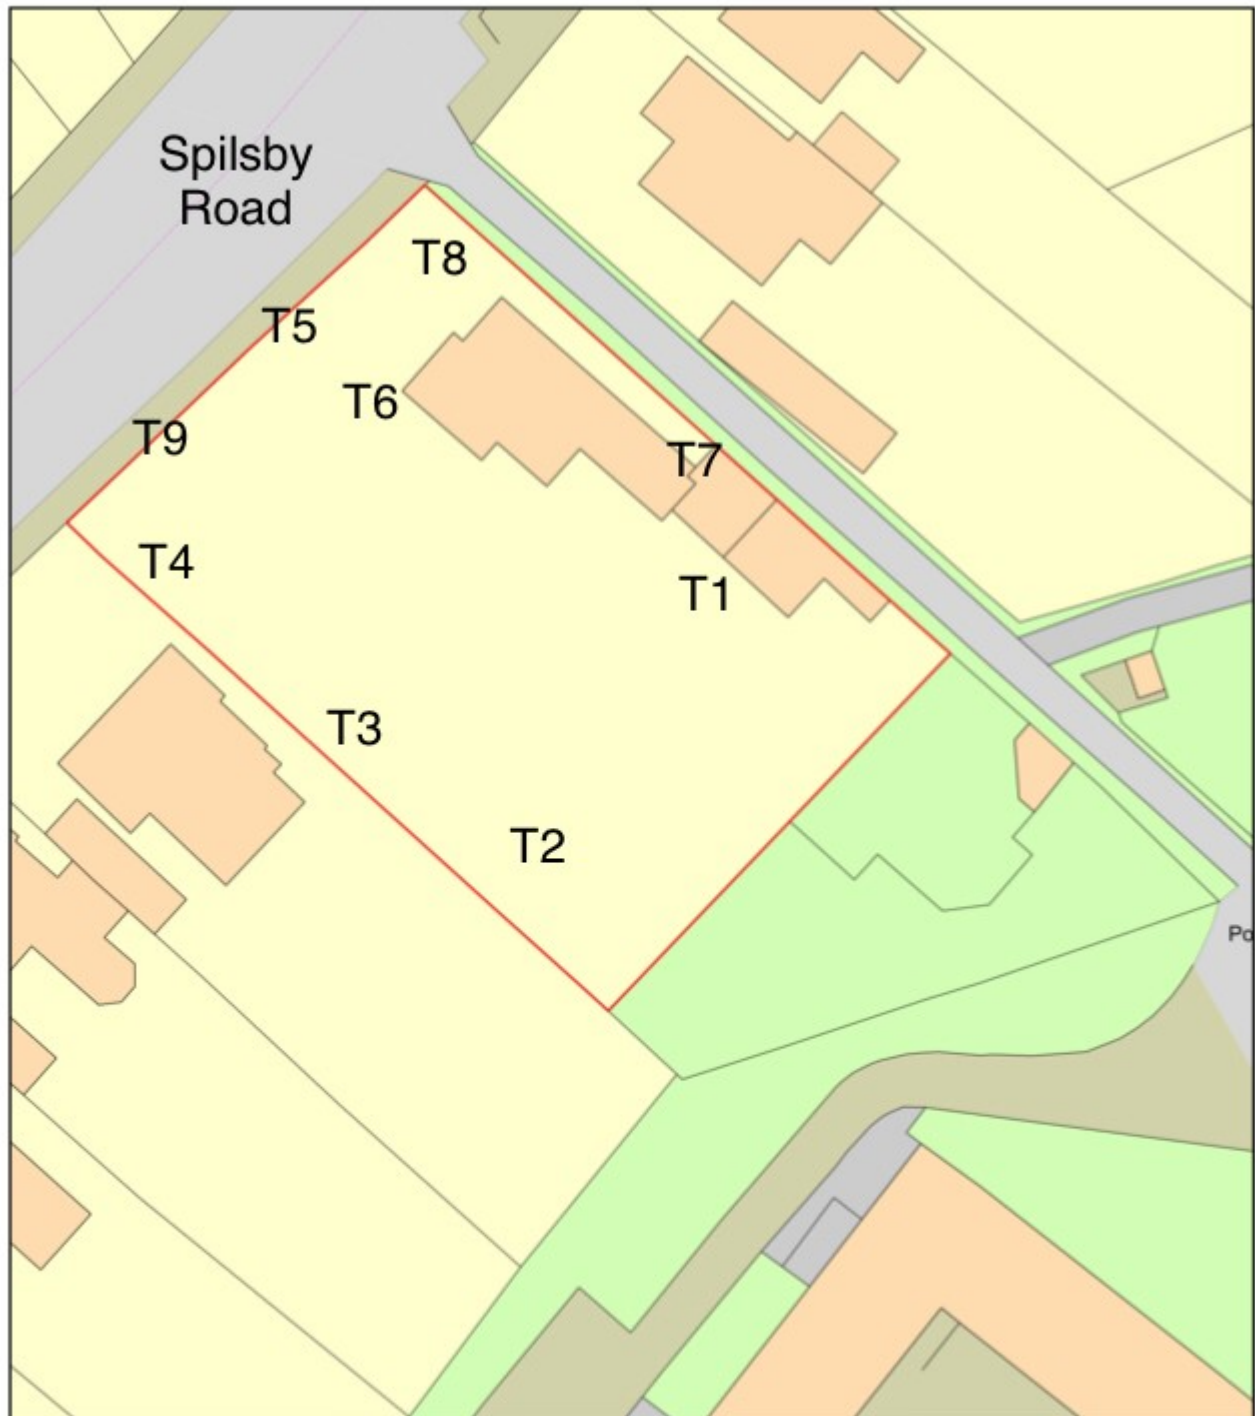

Plan Produced for: Gavin Jones  
Date Produced: 01 Jul 2021  
Plan Reference Number: TQRQM21182131046576  
Scale: 1:500 @ A4