




ROOF PLAN
1:250 @ A3

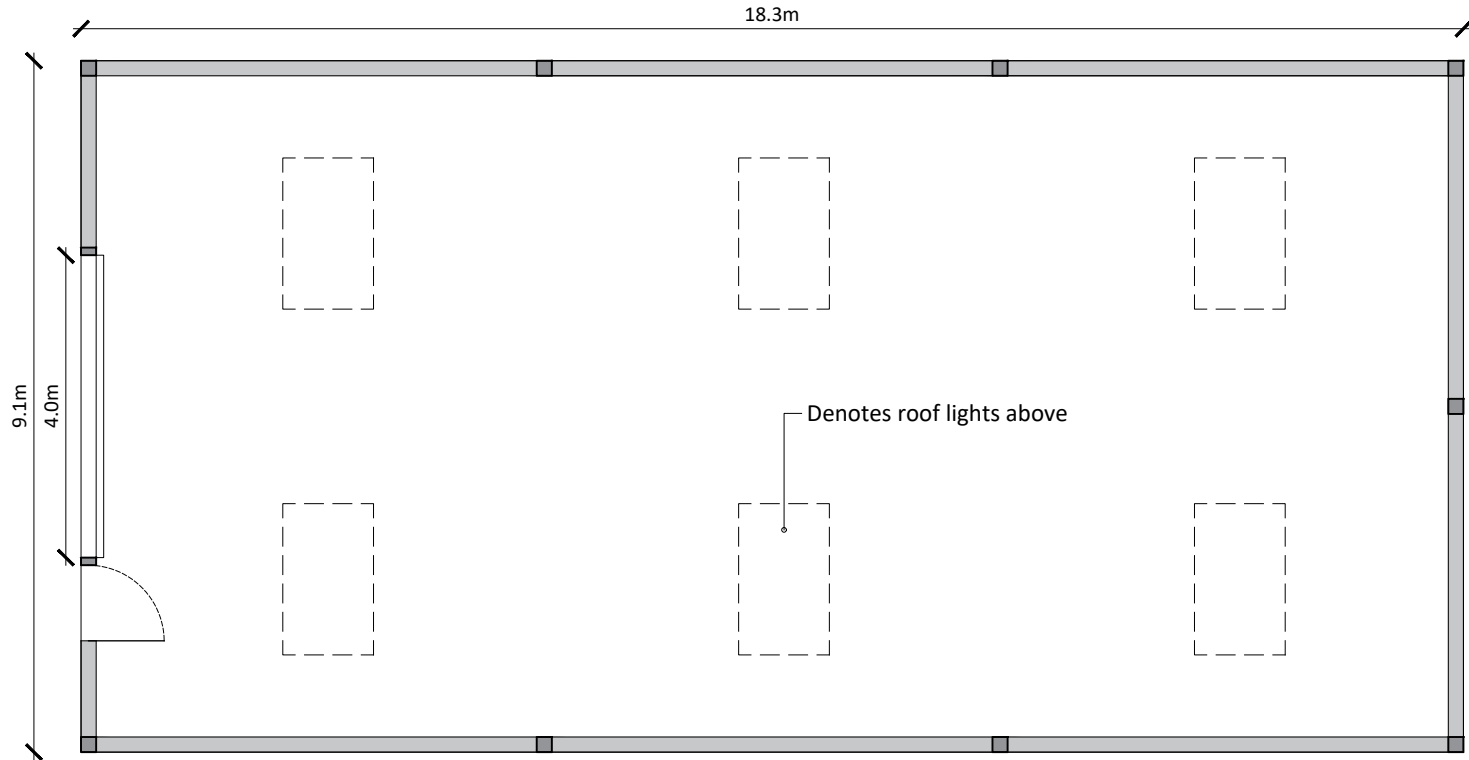


FLOOR PLAN

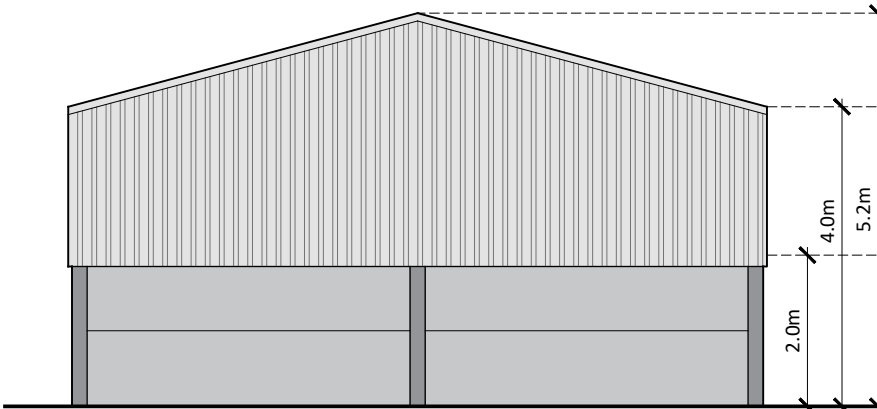


EAST ELEVATION

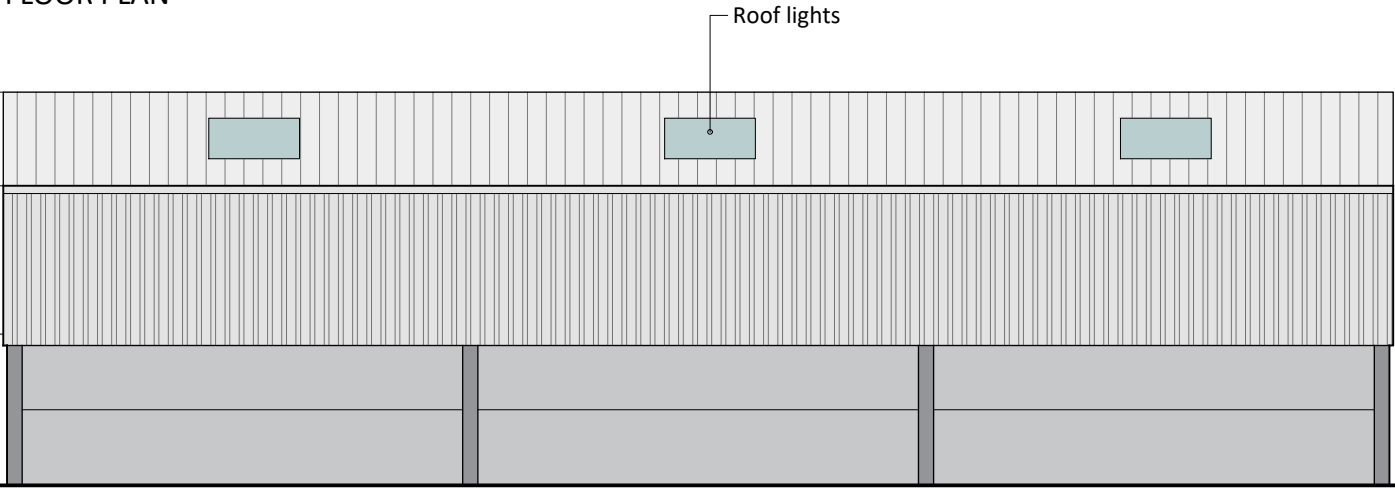

SOUTH ELEVATION

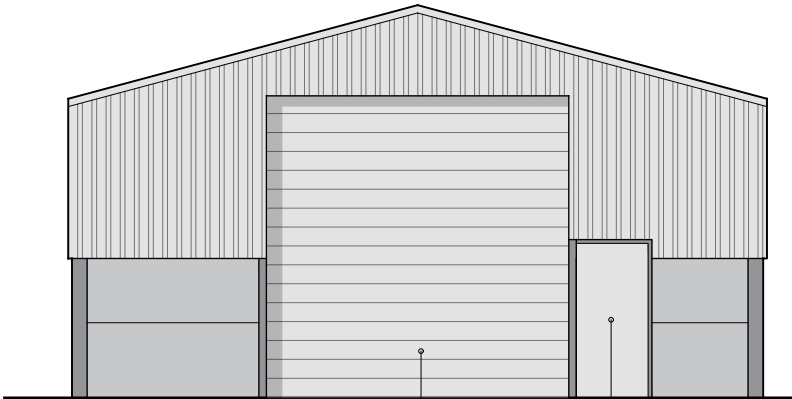

WEST ELEVATION

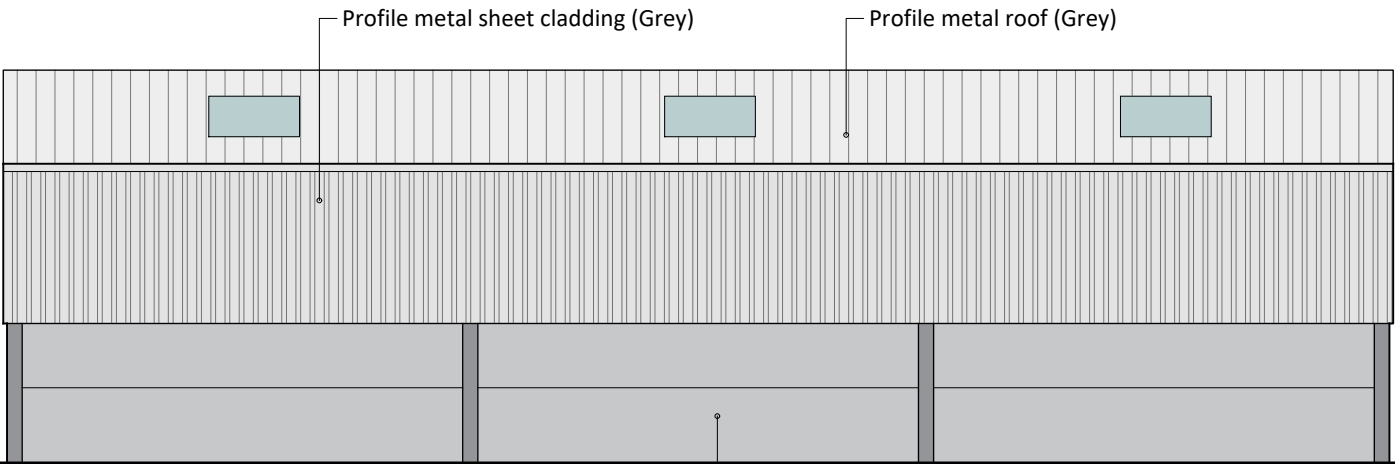

NORTH ELEVATION

Notes

Copyright
© Robert Doughty Consultancy Limited.
All rights described in the Copyright, Designs and Patents Act 1988 have been asserted.

Dimensions
All dimensions shown are for the purposes of obtaining the relevant planning permission only.

CDM 2015
This drawing is for illustrative purposes and/or obtaining the relevant planning permission only. It should not be used for construction and accordingly, risk identification under the Construction (Design & Management) Regulations 2015 has not been undertaken.

012345m

- - -

Rev	Description	Date

rdc

Robert Doughty Consultancy

32 High Street, Helpringham
Sleaford, Lincolnshire, NG34 0RA

Tel: 01529 421646
Email: admin@rdc-landplan.co.uk
Web: www.rdc-landplan.co.uk

Client
Westfield Estates

Project
Proposed Agricultural Buildings
Westfield Farm, Algarkirk

Drawing
Proposed Building No.2 - Plans & Elevations

Scale @ A3 1: 100	Date 11/06/21	
Drawn By WW	Checked By LMS	
Job Number 778-14	Status PL	Purpose of Issue Planning

Drawing No. 778-14_PL_GA02	Rev -
--------------------------------------	-----------------