




FRONT ELEVATION

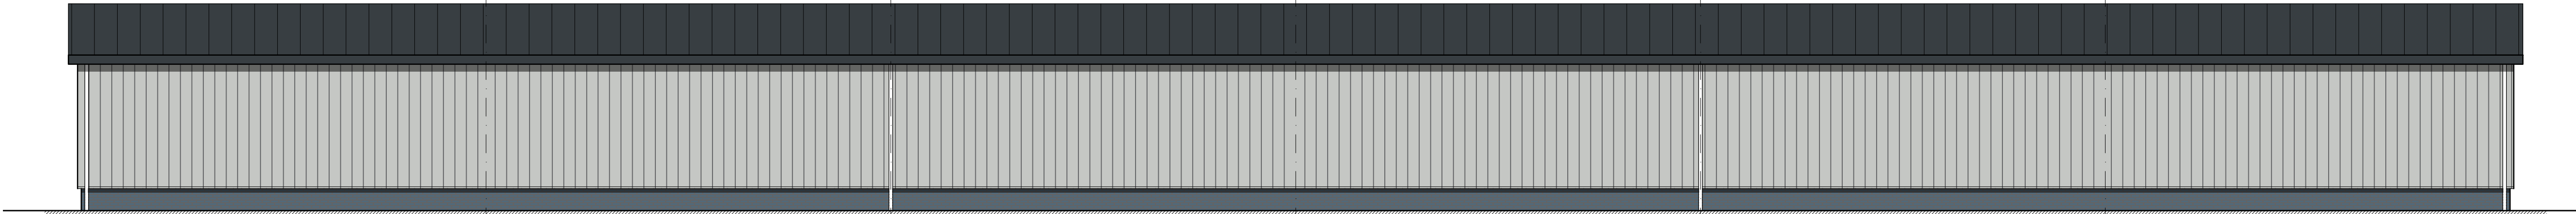


REAR ELEVATION

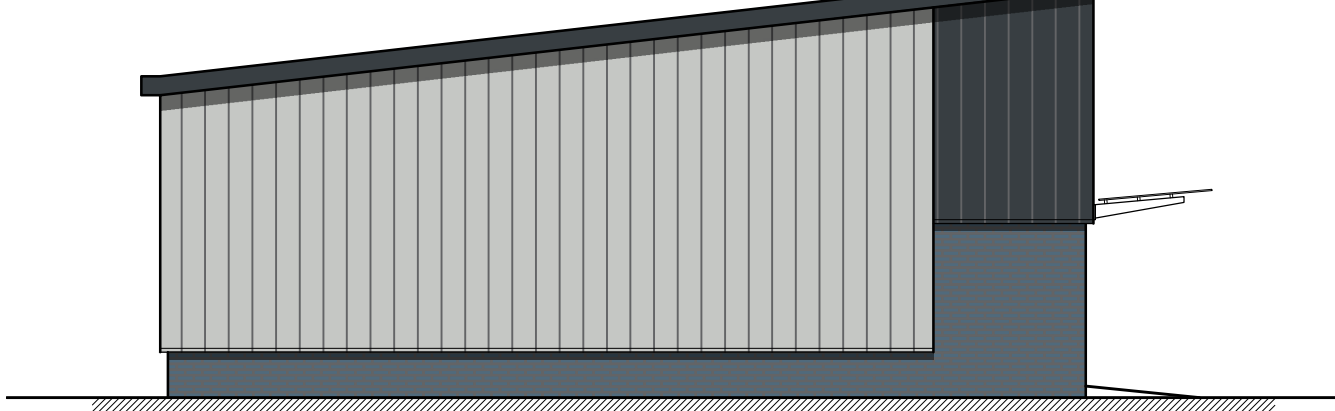


SIDE ELEVATION

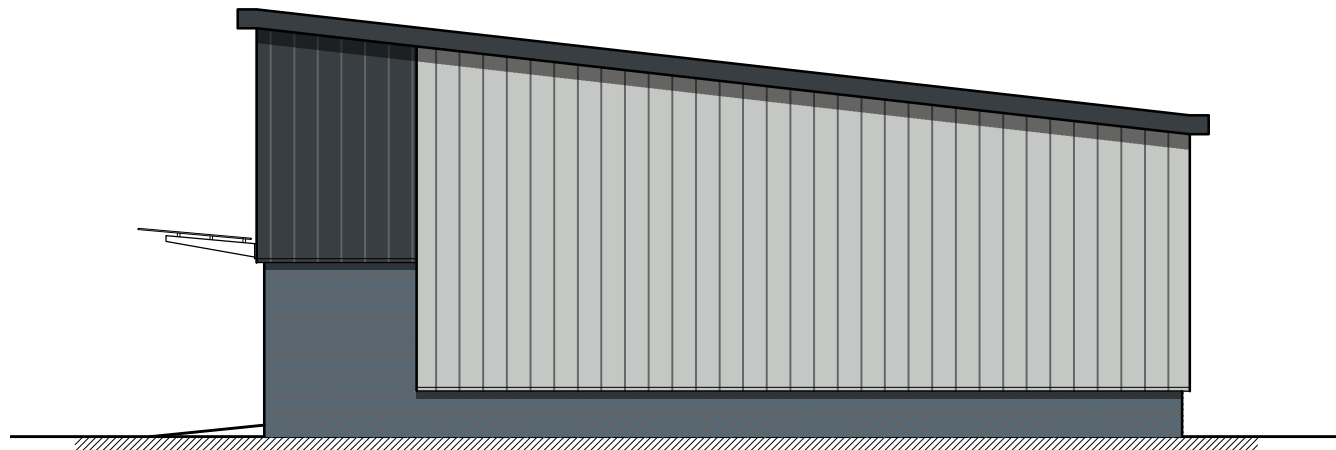


SIDE ELEVATION

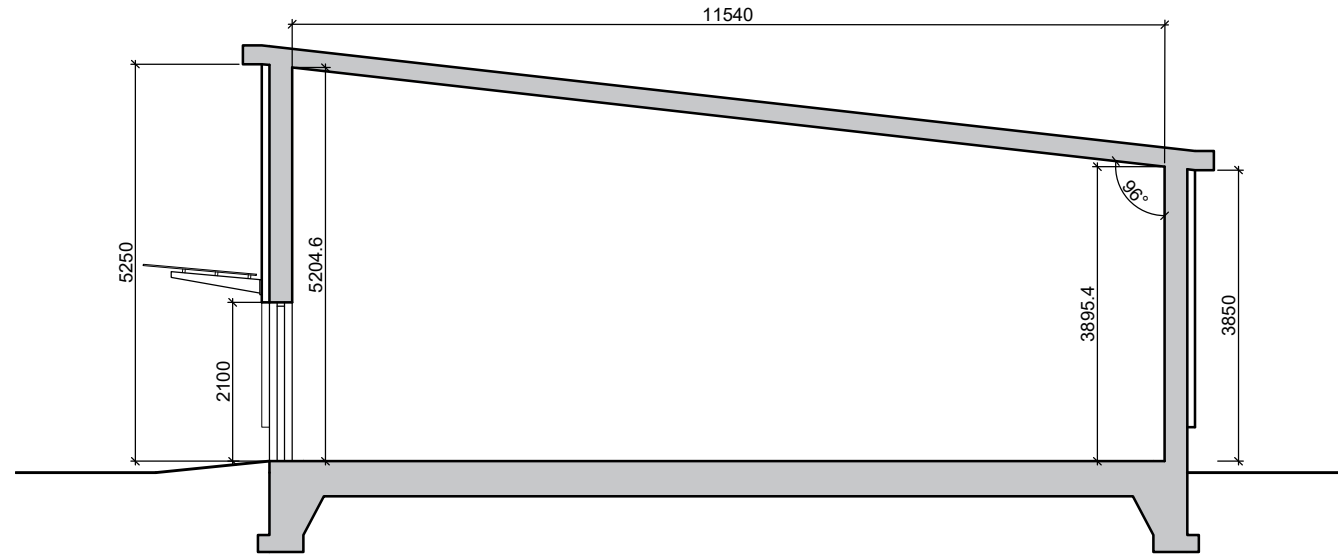

TYPICAL SECTION A-A

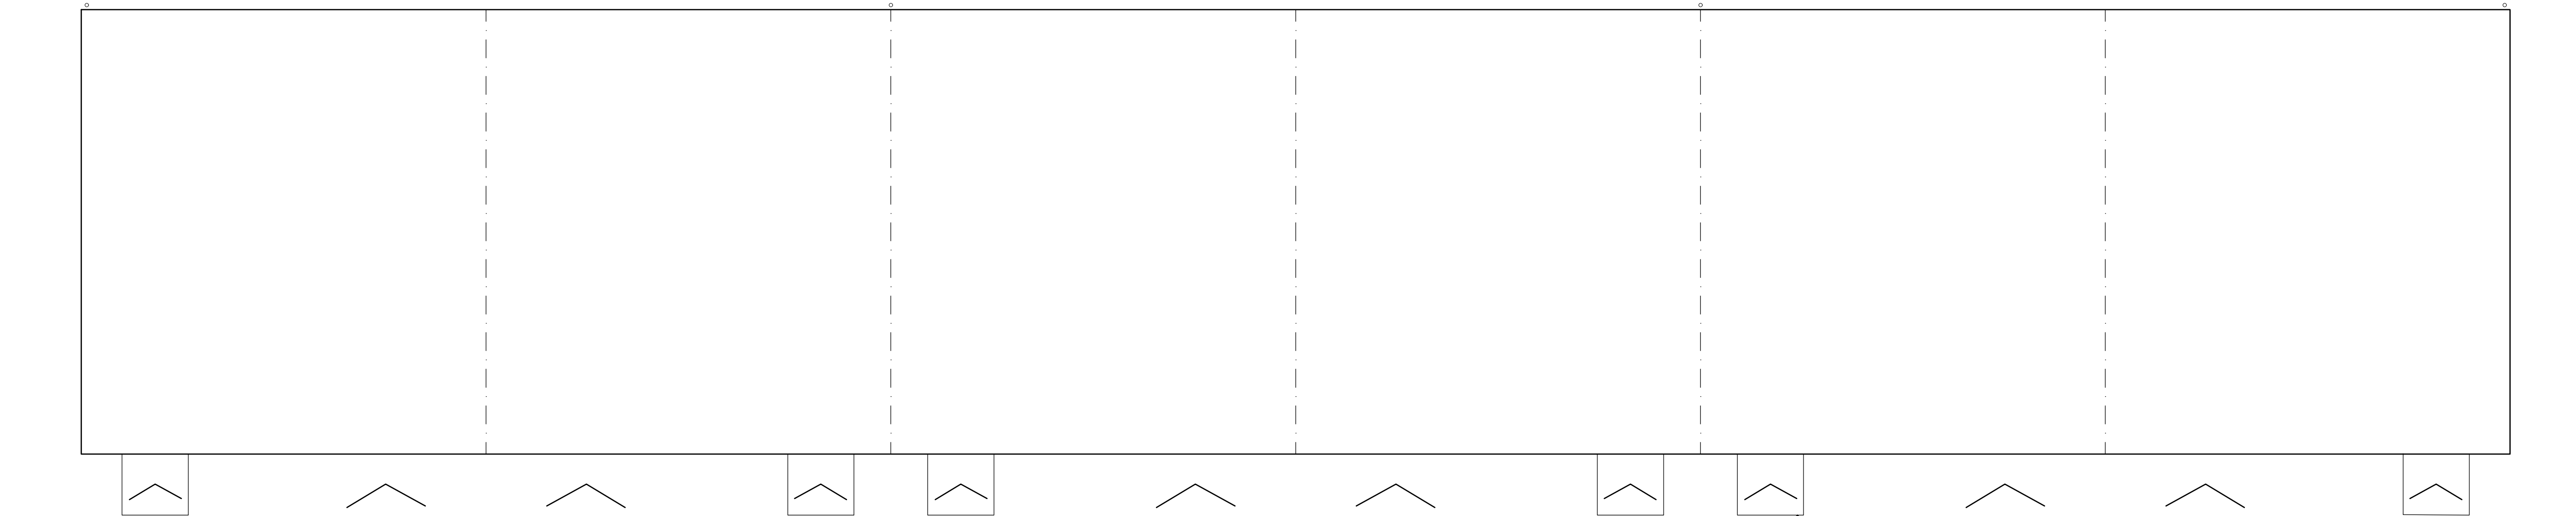

ROOF PLAN

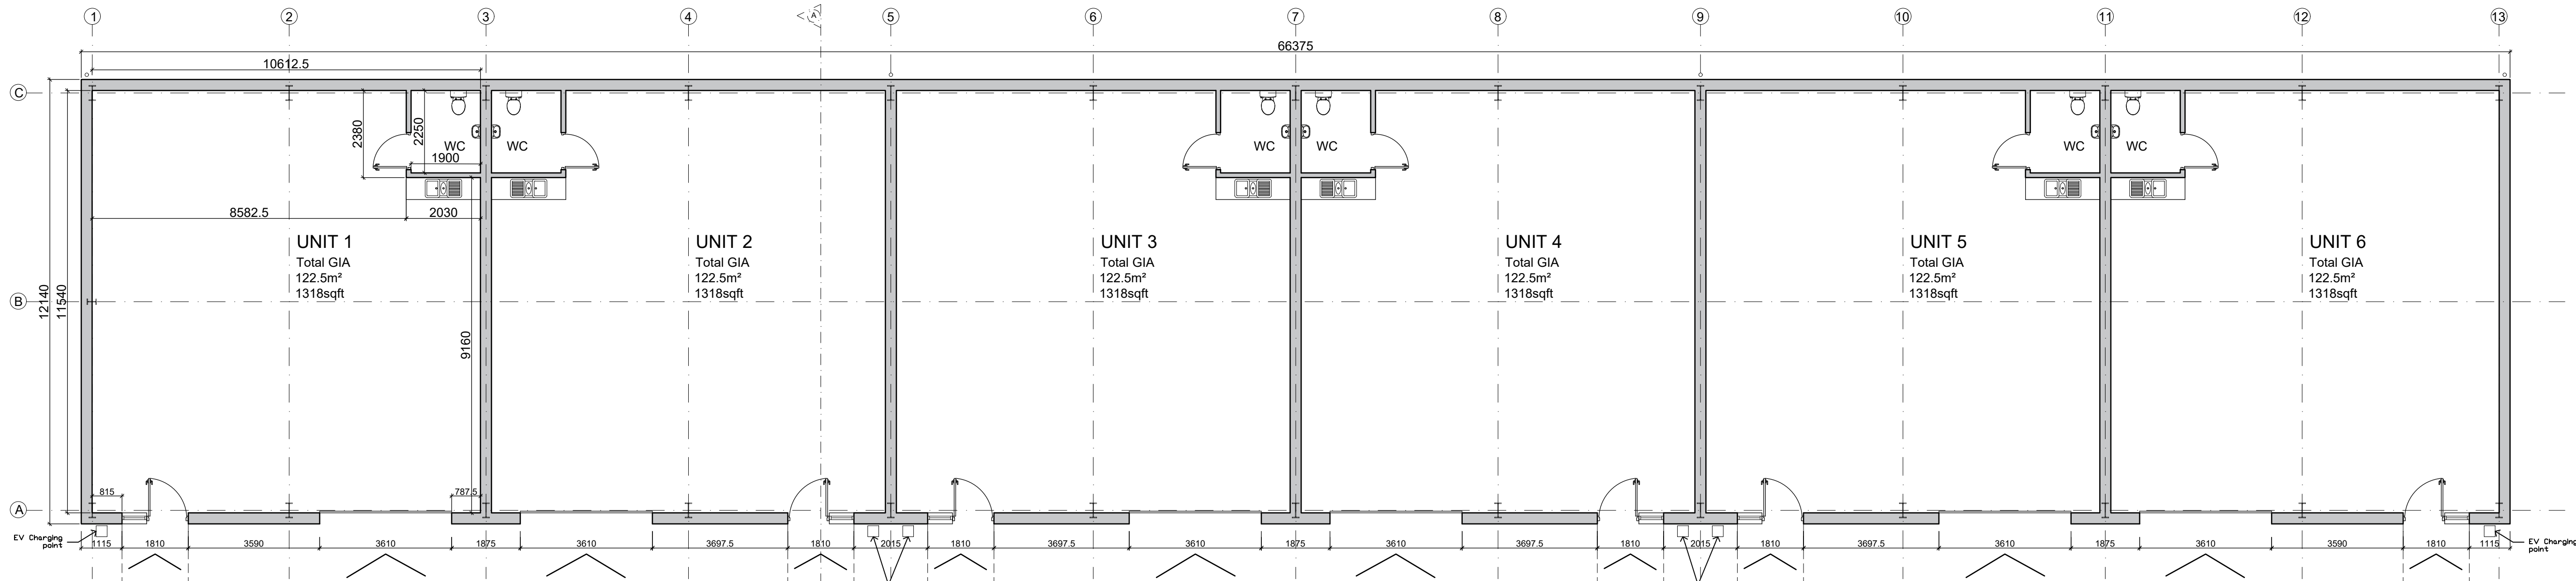

GROUND FLOOR PLAN

PROPOSED PLANS AND ELEVATIONS
SCALE BAR - 1:100

UNITS 1-6



ALL DIMENSIONS AND SETTING OUT ARE TO BE VERIFIED ON SITE AND ALL DISCREPANCIES REFERRED TO THE ARCHITECT BEFORE WORK COMMENCES. COPYRIGHT RESERVED

REV. DATE DESCRIPTION

- A 10.06.21 GENERAL UPDATES
- B 11.06.21 EAVES HEIGHT INCREASED 500MM

PLANNING APPLICATION



client
MR CHRIS FOUNTAIN

project
**STONEBRIDGE BUSINESS PARK
AVALON ROAD, KIRTON
BOSTON, Lincs**

drawing
**PROPOSED PLANS AND ELEVATIONS
UNITS 1-6**

scale
1:100 @ A1

date
MAY 21

drawn
KSC

checked

drawing no.
8009T-PP1-04

revision
B

john roberts architects

1 James Street . Lincoln . LN2 1QD
T: 01522 533441 . F: 01522 512888
E: admin@jrarchitects.co.uk
www.jrarchitects.co.uk

