




Roof Plan

 


Floor Plan

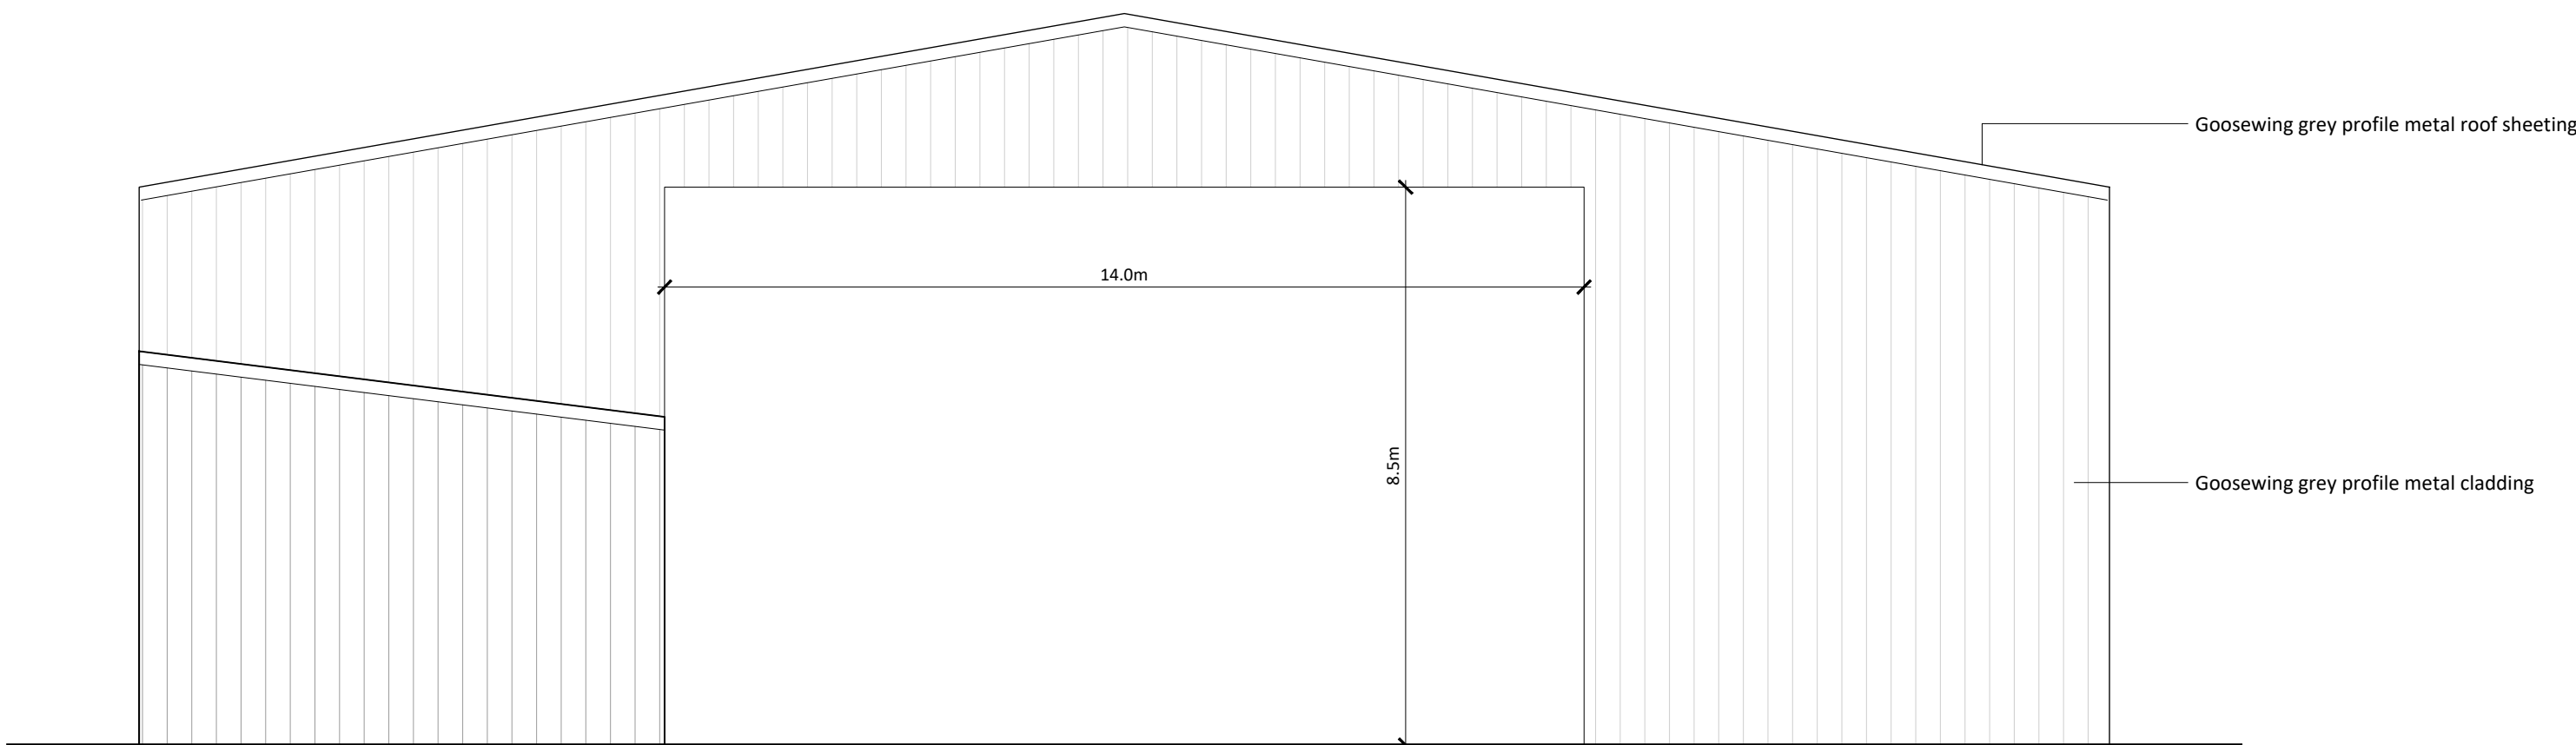


East Elevation

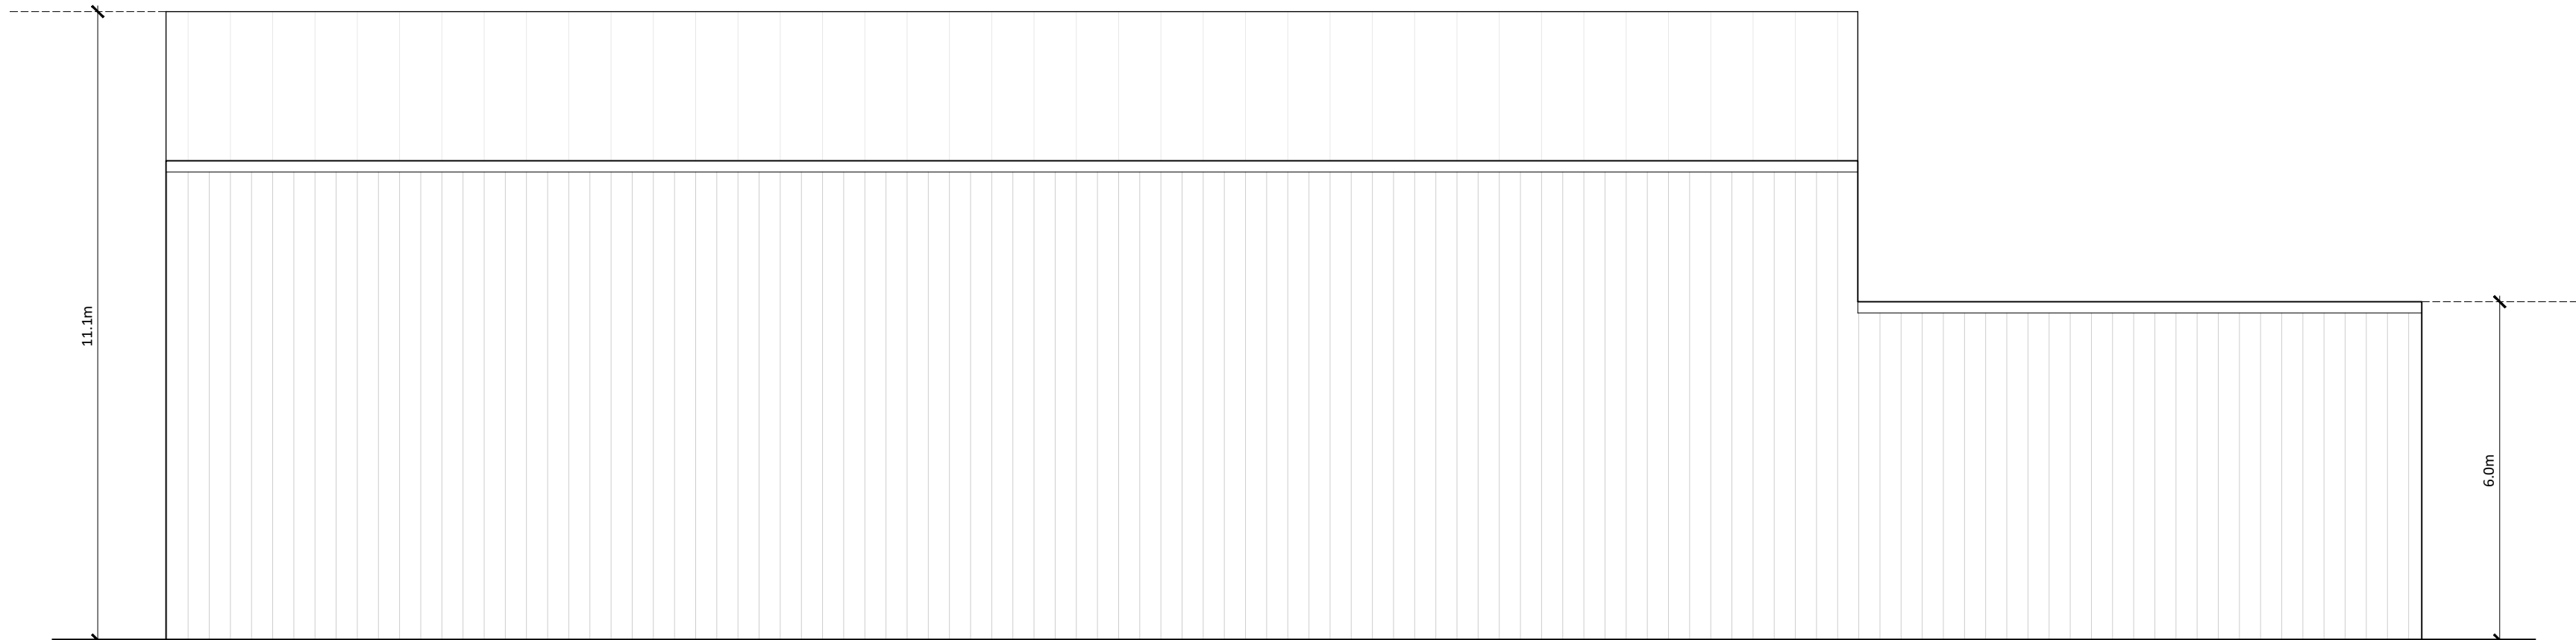


South Elevation

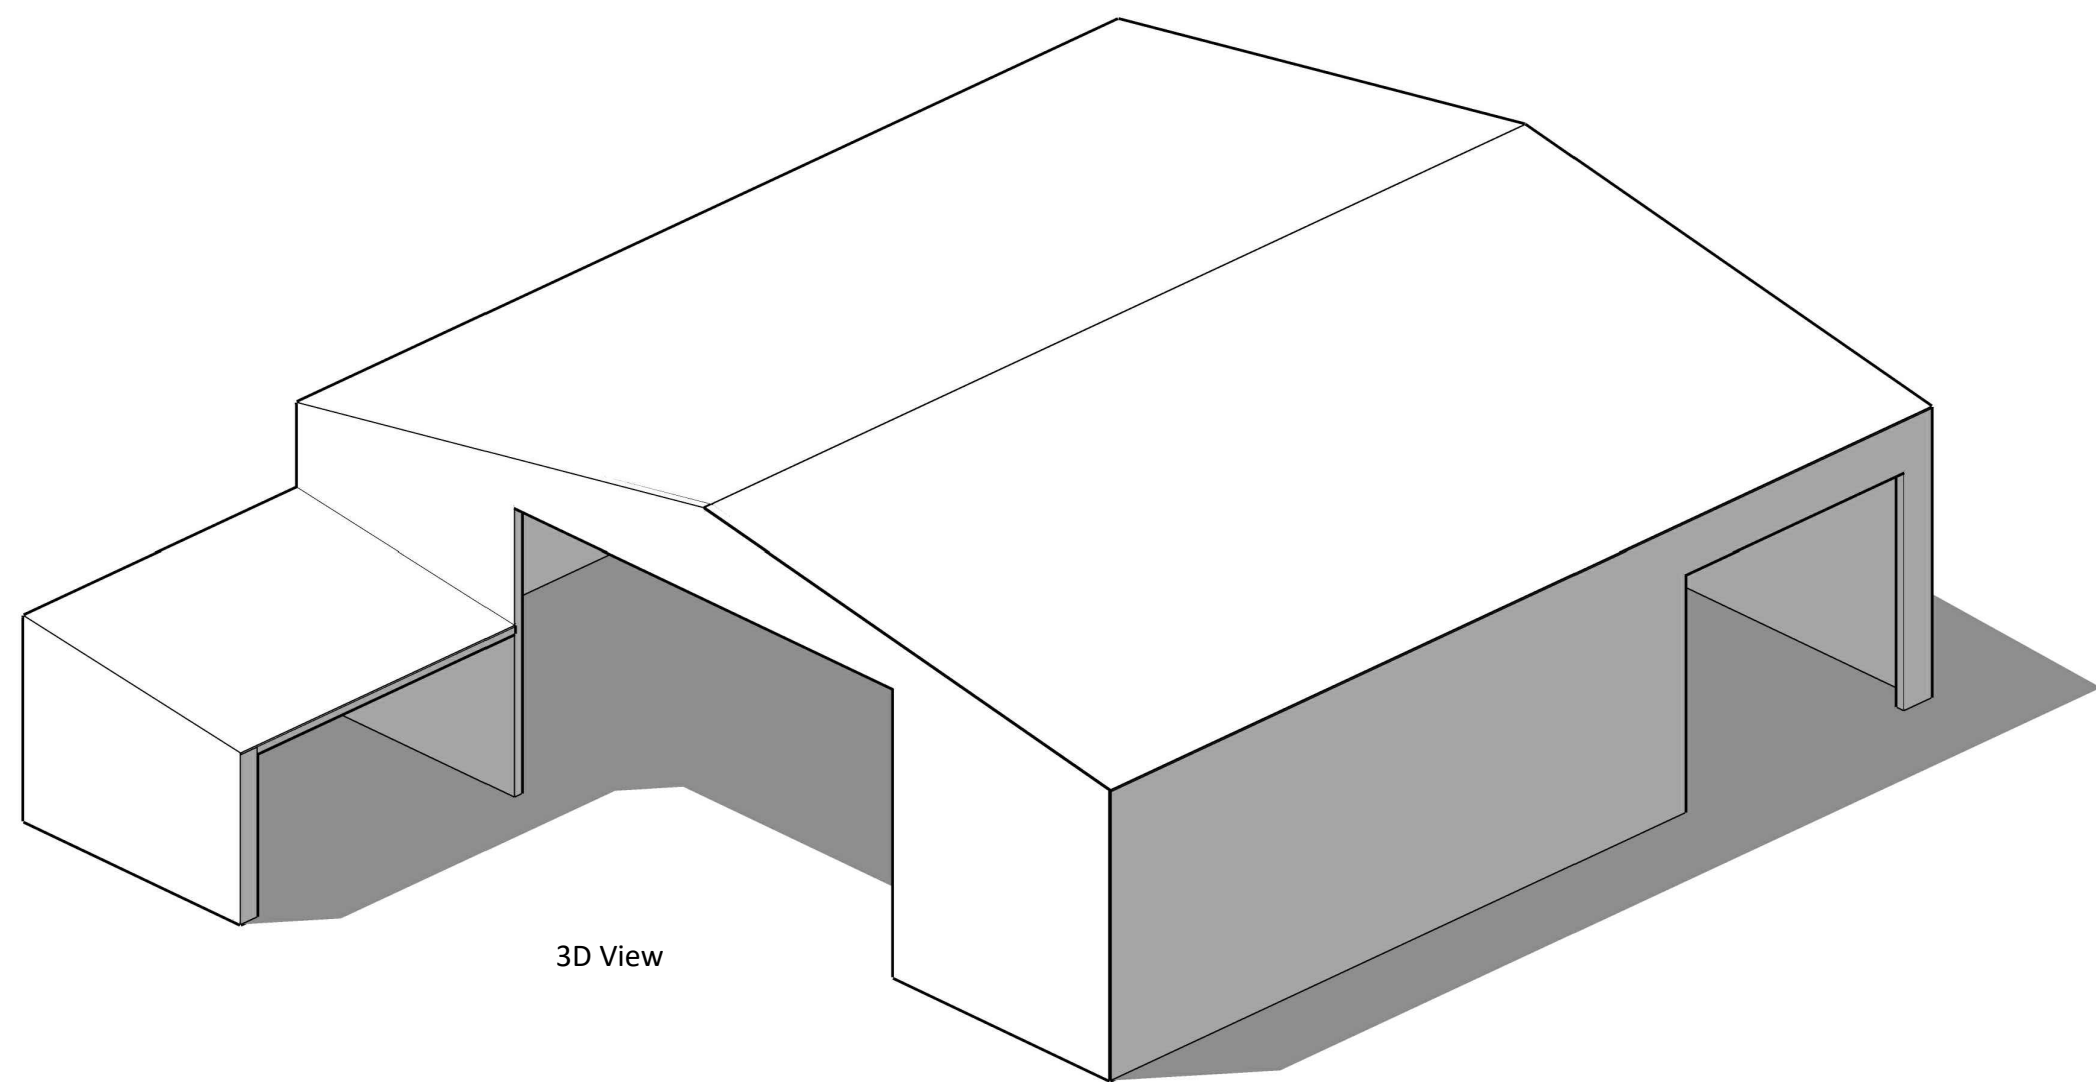

3D View

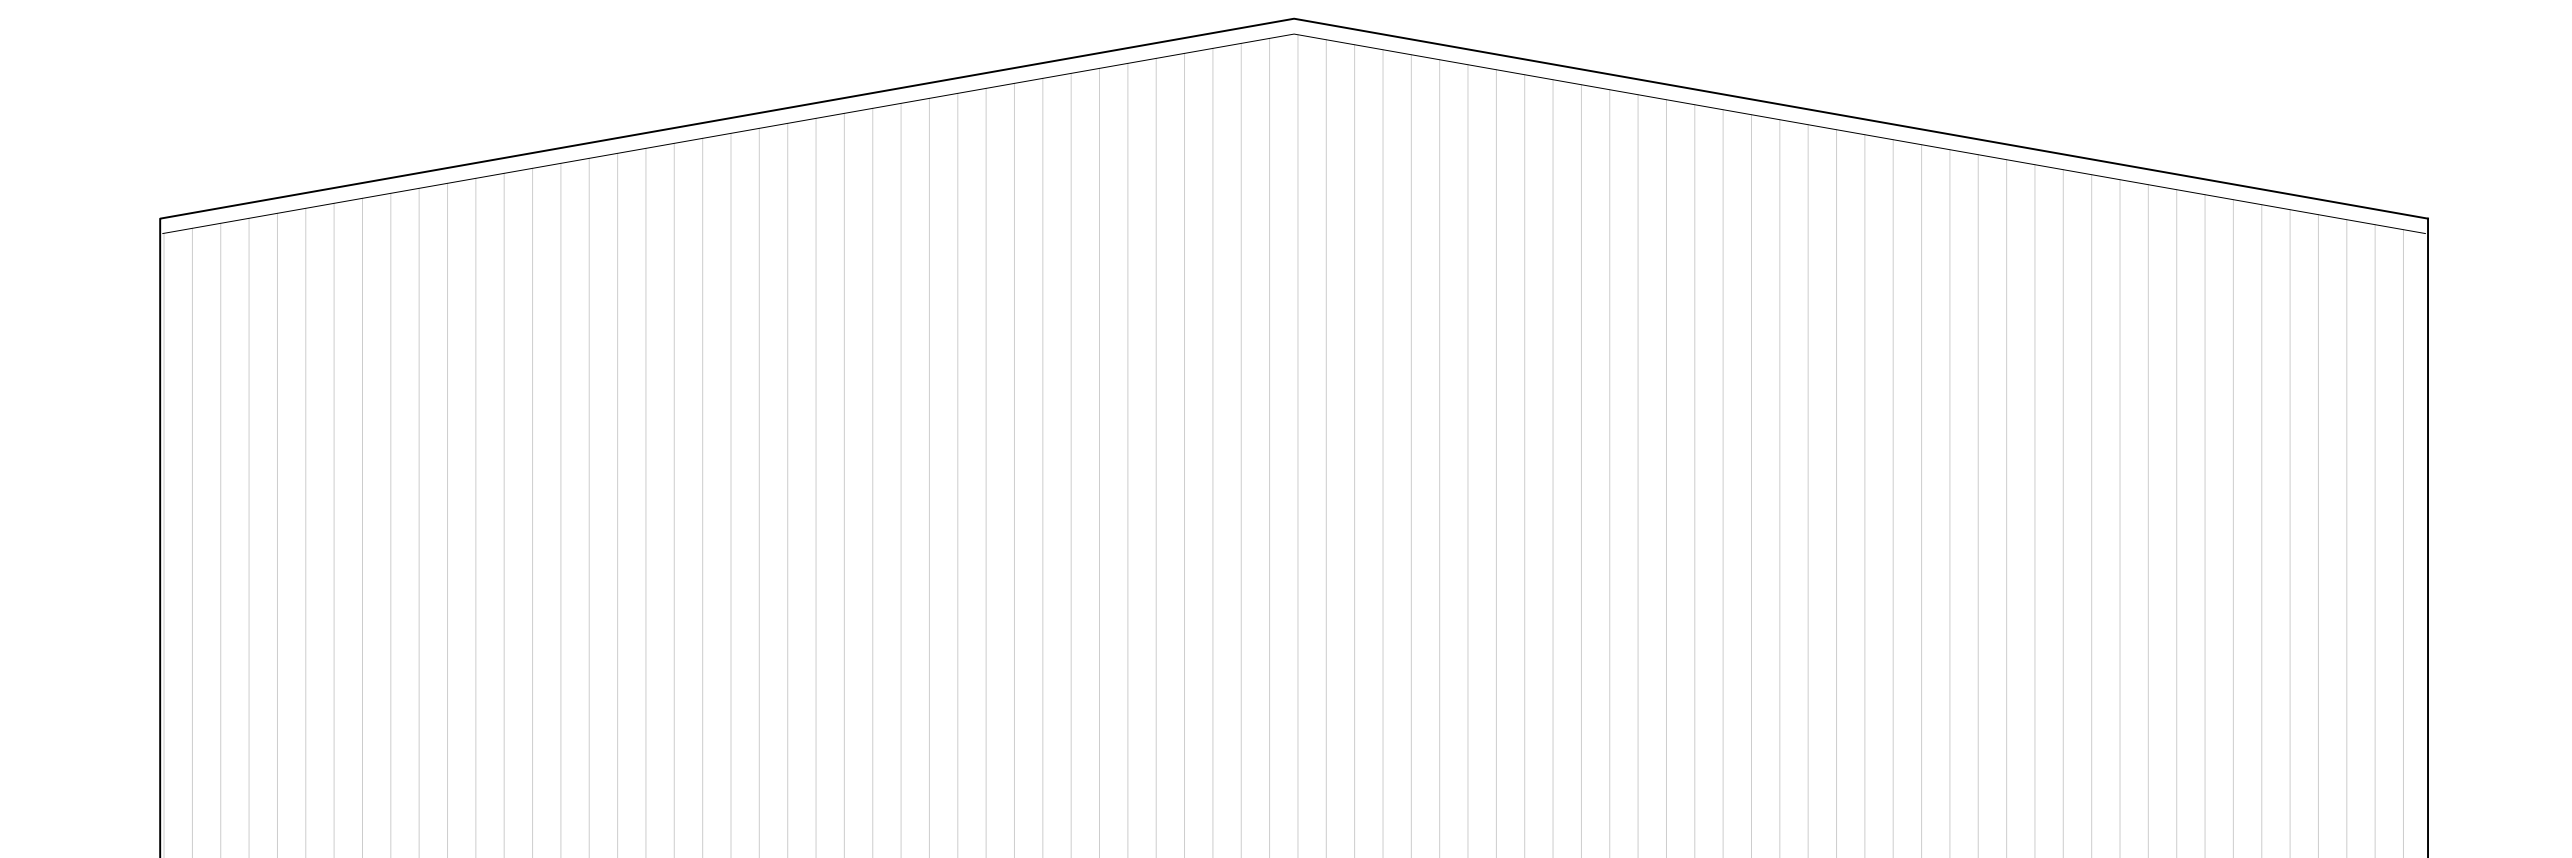


West Elevation

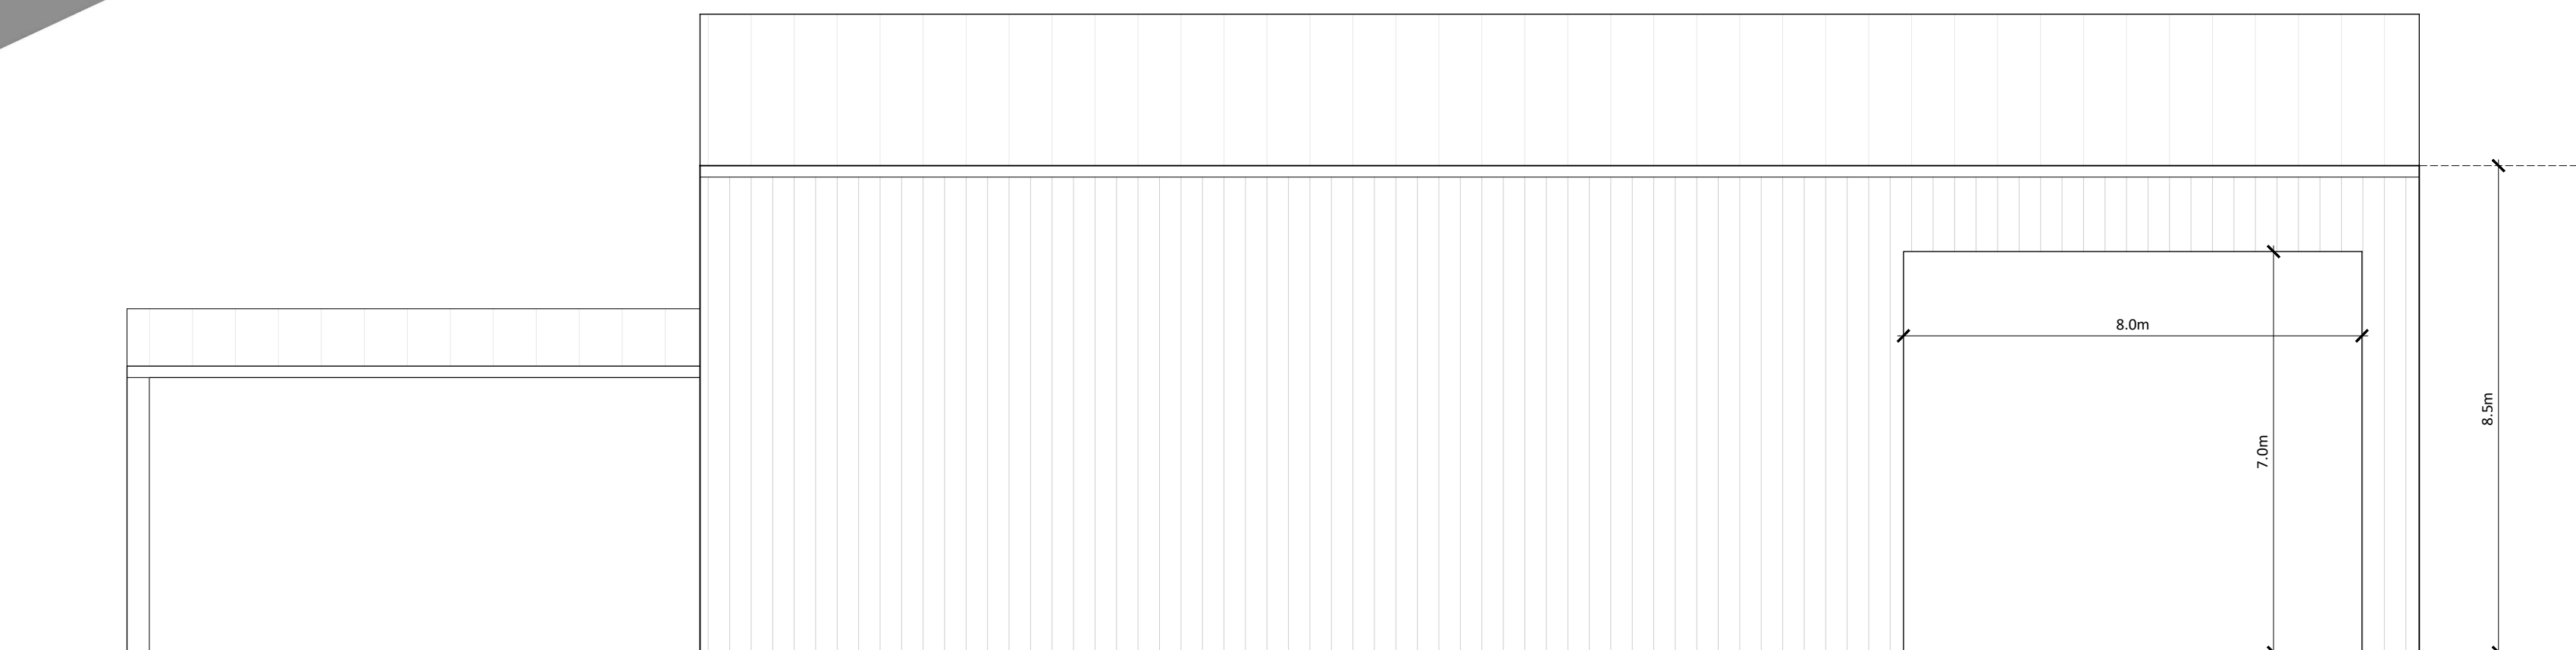

North Elevation

Notes
Copyright
© Robert Doughty Consultancy Limited.
All rights described in the Copyright, Designs and Patents Act 1988 have been asserted.
Dimensions
All dimensions shown are for the purposes of obtaining the relevant planning permission only.
CDM 2015
This drawing is for illustrative purposes and/or obtaining the relevant planning permission only. It should not be used for construction and accordingly, risk identification under the Construction (Design & Management) Regulations 2015 has not been undertaken.

 

Rev	Description	Date
-----	-------------	------

rdc

Robert Doughty
Consultancy

32 High Street, Helpingsham
Sleaford, Lincolnshire, NG34 0RA
Tel: 01529 421640
Email: admin@rdc-london.co.uk
Web: www.rdc-london.co.uk

Client

Staples Vegetables Ltd

Project

Agricultural Building
Marsh Farm, Wrangle

Drawing

Proposed Agricultural Building

Scale @ A0

1: 100

Date

06/11/23

Drawn By

LW

Checked By

LMS

Job Number

901-75

Status

PL

Purpose of Issue

Planning

Drawing No.

901-75_PL_GA01

Rev

-