
 
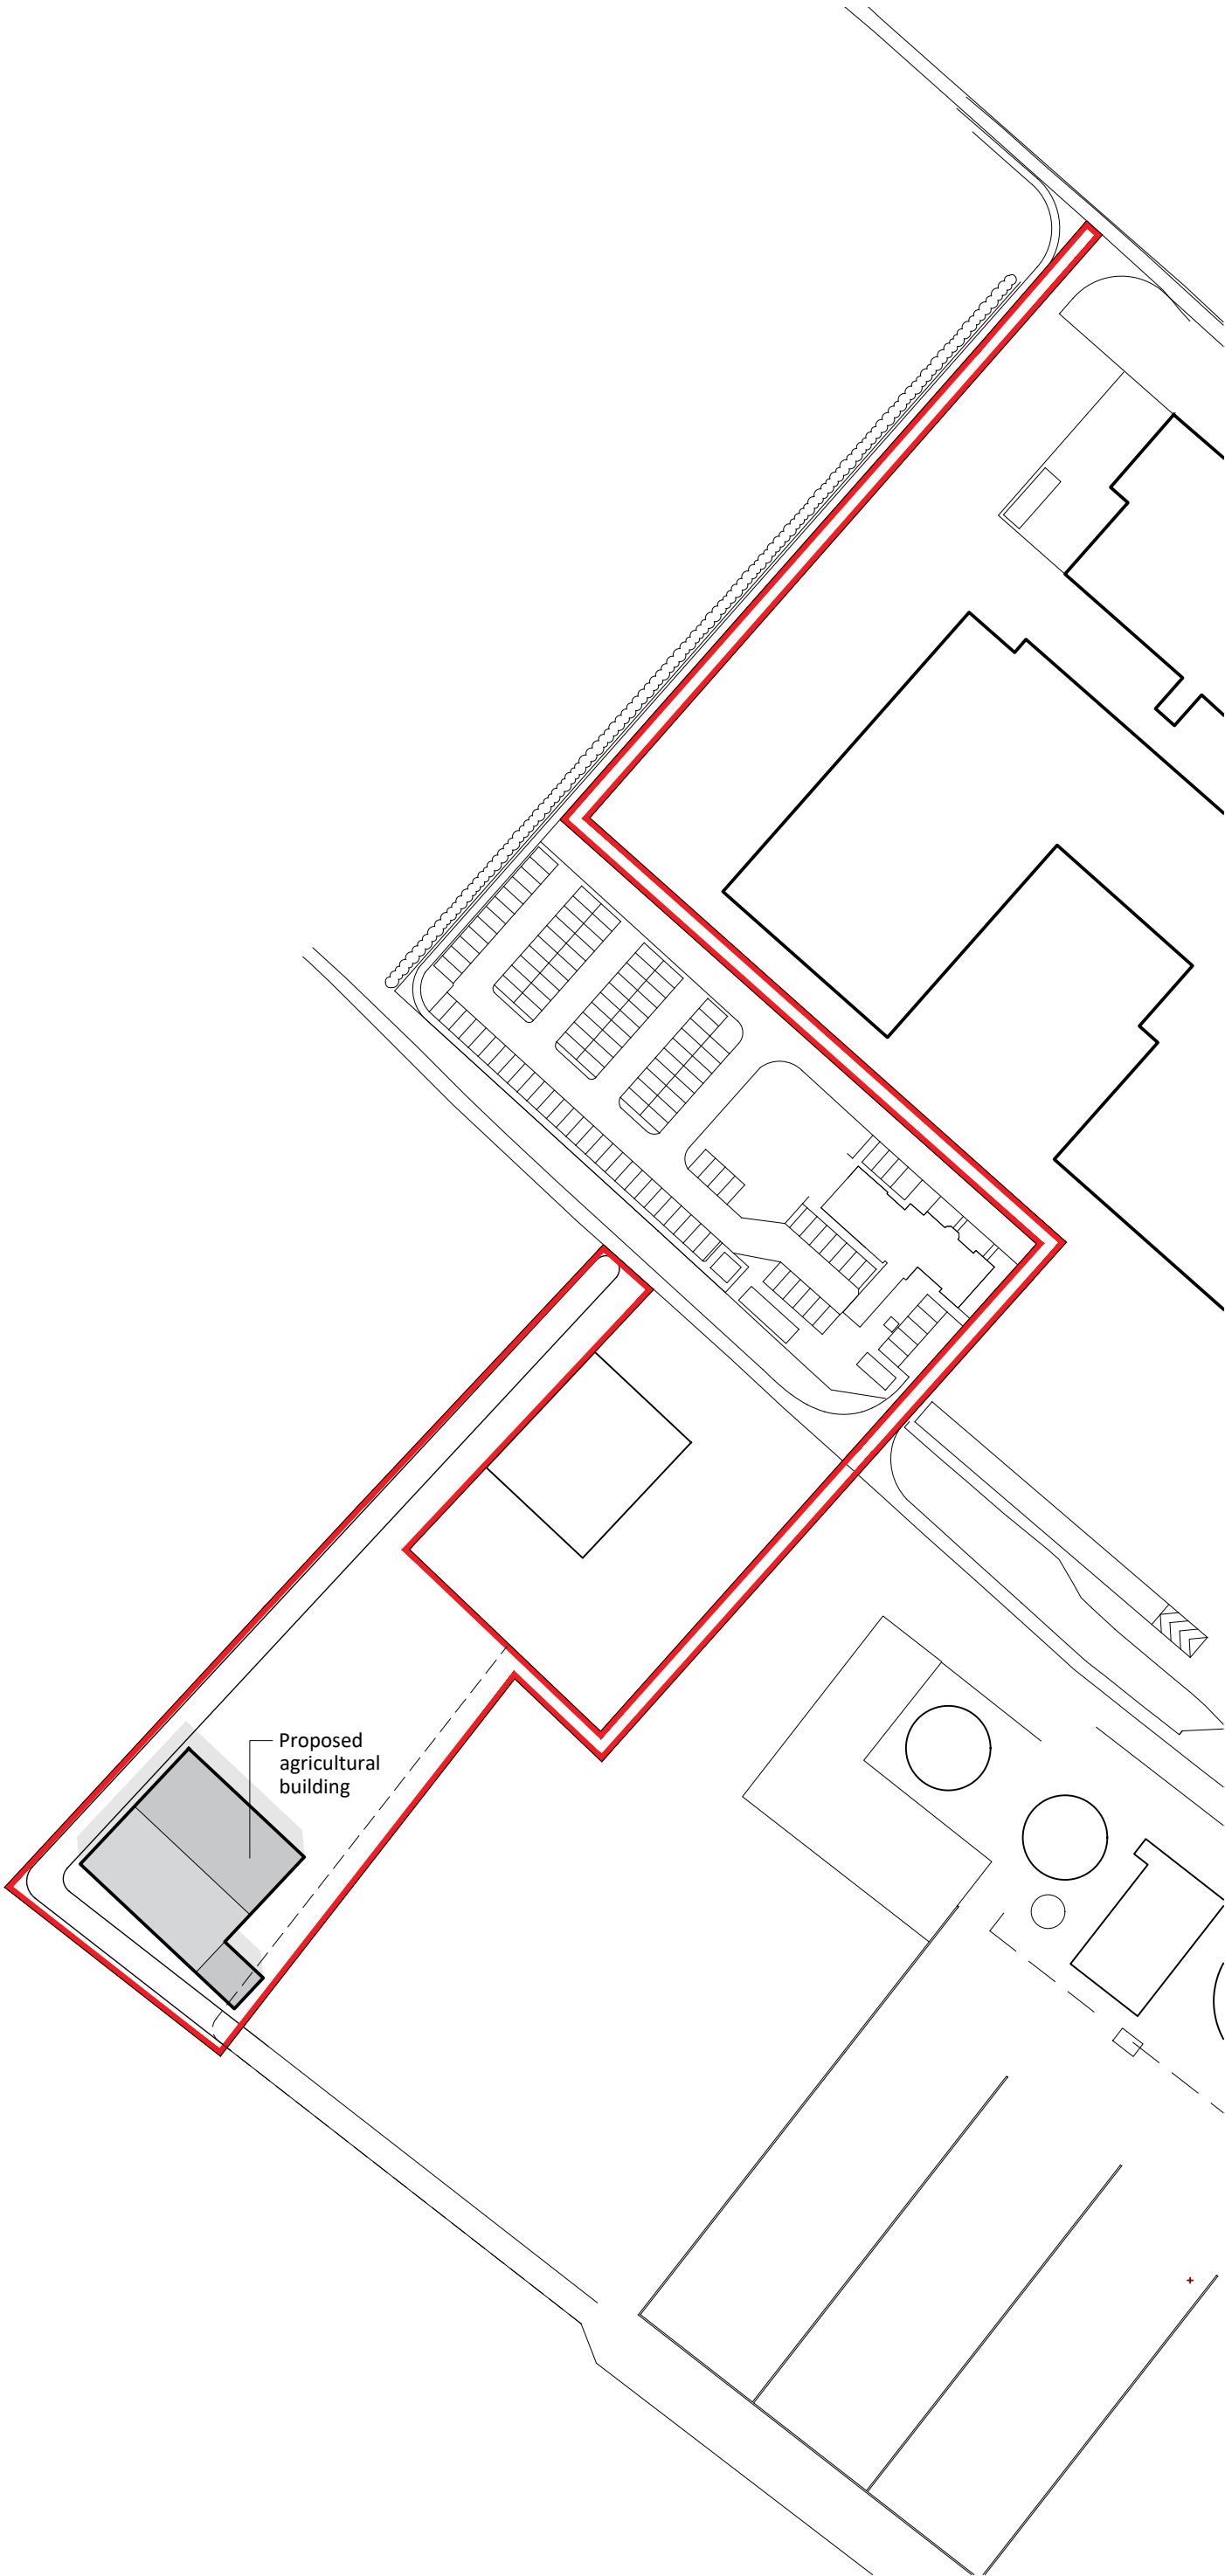


Section A-A through earth bund

 

**Notes**

**Copyright**  
© Robert Doughty Consultancy Limited.  
All rights described in the Copyright, Designs and Patents Act 1988 have been asserted.

**Ordnance Survey Map**  
© Crown Copyright. OS Licence No: AR 100010613.

**Dimensions**  
All dimensions shown are for the purposes of obtaining the relevant planning permission only.

**CDM 2015**  
This drawing is for illustrative purposes and/or obtaining the relevant planning permission only. It should not be used for construction and accordingly, risk identification under the Construction (Design & Management) Regulations 2015 has not been undertaken.

Rev	Description	Date
<div><div><div><div>rdc</div><div>Robert Doughty Consultancy</div></div><div>32 High Street, Helpringham Sleaford, Lincolnshire, NG34 0RA</div><div>Tel: 01529 421646 Email: admin@rdc-landplan.co.uk Web: www.rdc-landplan.co.uk</div></div></div>		
Client		
Staples Vegetables Ltd		
Project		
Agricultural Building Marsh Farm, Wrangle		
Drawing		
Proposed Site Plan		
Scale @ A2		Date
As shown		06/11/23
Drawn By		Checked By
WW		LMS
Job Number	Status	Purpose of Issue
901-75	PL	Planning
Drawing No.		Rev
901-75_PL_SP02		-