


BLOCK PLAN
SCALE 1:500
1:500 0 2.5 5 10 15 25 m

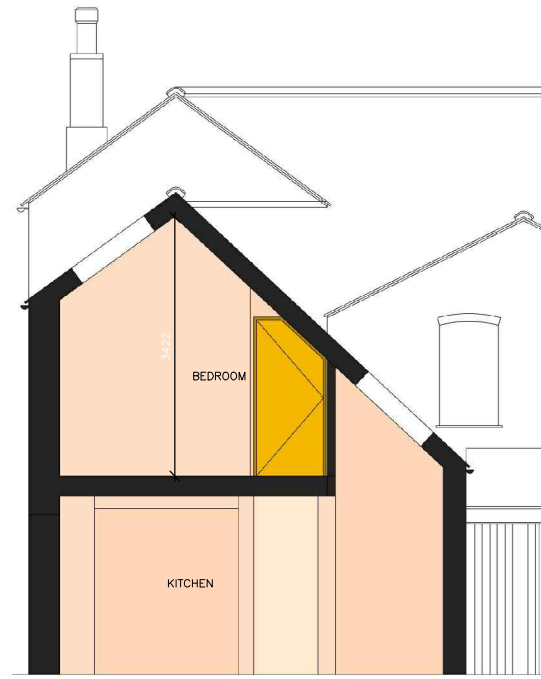

SECTION AA
SCALE 1:100



SECTION BB
SCALE 1:100


FIRST FLOOR PLAN
SCALE 1:50

GROUND FLOOR PLAN
SCALE 1:50


1:50 0 0.5 1 1.5 2.5 m



SOUTH - EAST ELEVATION
SCALE 1:100

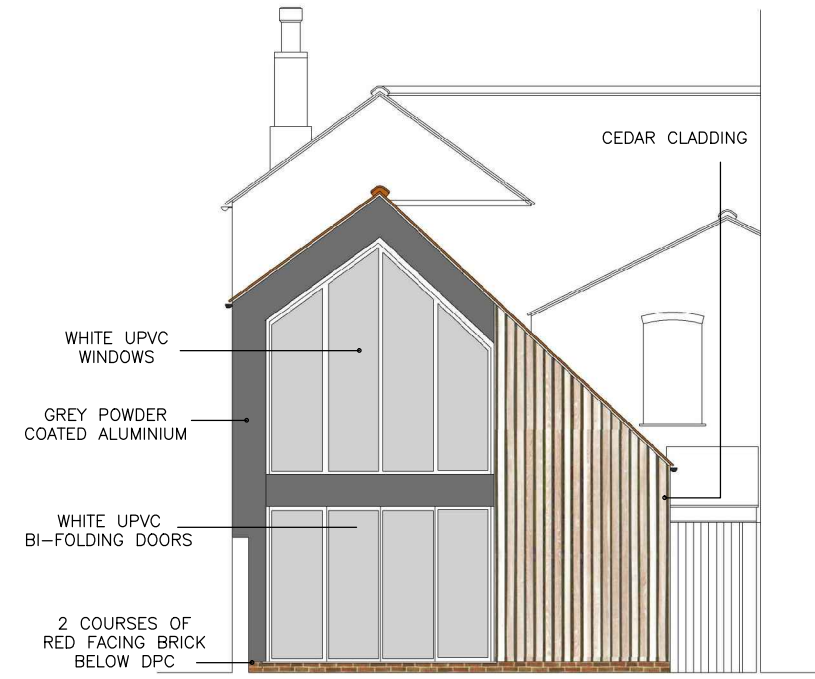

NORTH - WEST ELEVATION
SCALE 1:100

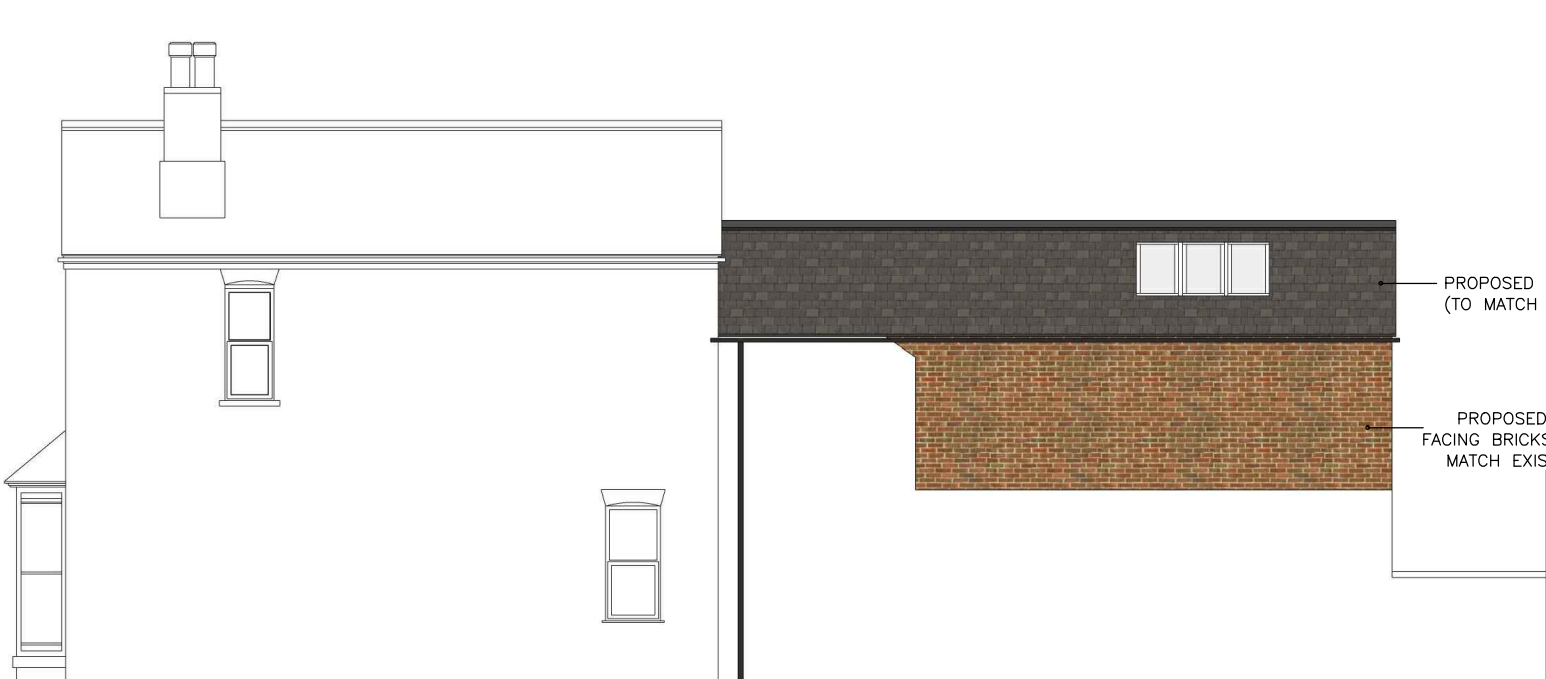

NORTH - EAST ELEVATION
SCALE 1:100



SECTION CC
SCALE 1:100

CLIENT: Miss (Meda) Kaciusyte

PROJECT: Proposed extension and internal alterations to form kitchen and bedroom at 25 Norfolk Street, Boston, PE21 6PW

TITLE: Proposed - Elevations, Sections and Plans

SCALE: As Shown (A1) REVISION LETTER: A

DRAWN: GA DRAWING NO: A/3527 - 3002

CHECKED: [Signature] DATE: March 2021

Architectural Consultants

LABC

LABC

LABC

LABC

LABC

LABC

ALFORD 4-5 Church Street, Alford LN13 9EF t: (01507) 463 863 e: alford@neildowlman-architecture.co.uk

BOSTON 14 Main Ridge West, Boston PE21 6QQ t: (01205) 357 272 e: boston@neildowlman-architecture.co.uk

STAMFORD 14 Barn Hill, Stamford PE9 2AE t: (01780) 758 522 e: stamford@neildowlman-architecture.co.uk

HORNCASTLE 28 St Lawrence Street, Horncastle LN9 5DN t: (01507) 522 899 e: horncastle@neildowlman-architecture.co.uk

LOUTH 62 Northgate, Louth LN11 0LY t: (01507) 601 155 e: louth@neildowlman-architecture.co.uk

SKEGNESS (Satellite Office) t: (01754) 880 080 e: skegness@neildowlman-architecture.co.uk

*By appointment only

www.neildowlman-architecture.co.uk

DOWLMAN
Neil Dowlman Architecture

Planning | Design | Project Management